



MATCHLINE STA. 1491+50.00

MATCHLINE STA. 1497+00.00

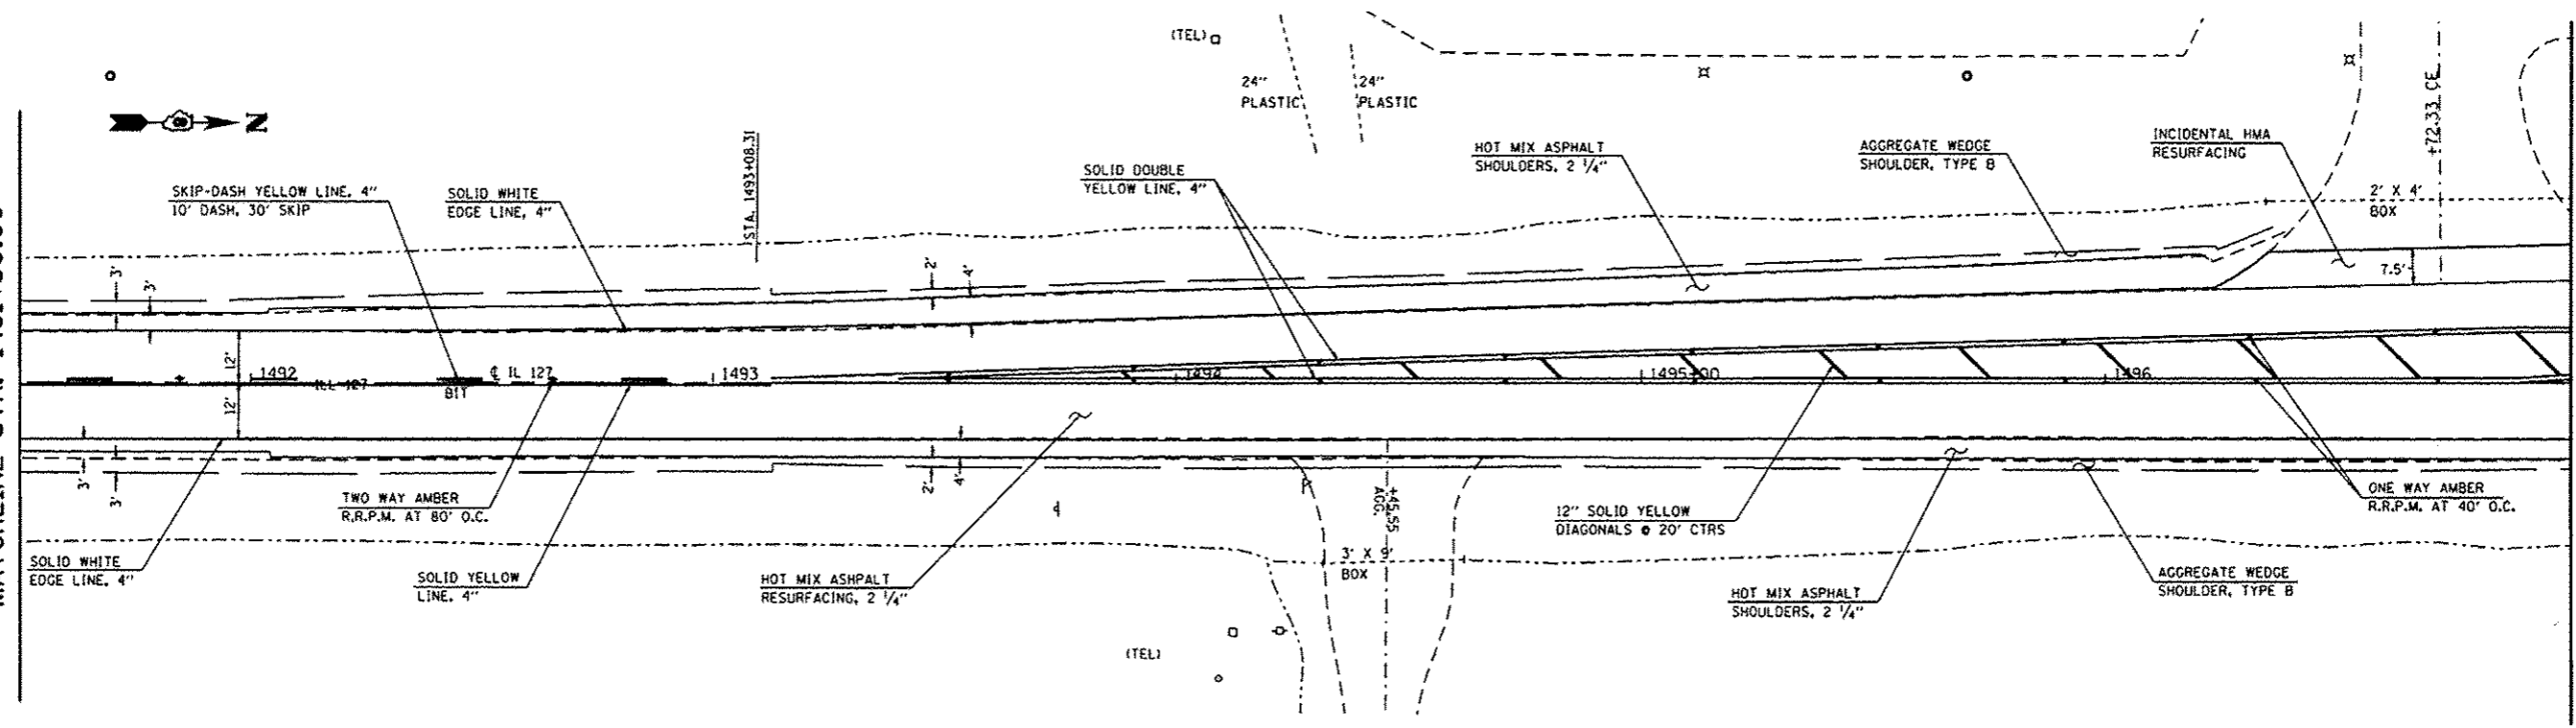

MATCHLINE STA. 1497+00.00

MATCHLINE STA. 1502+50.00

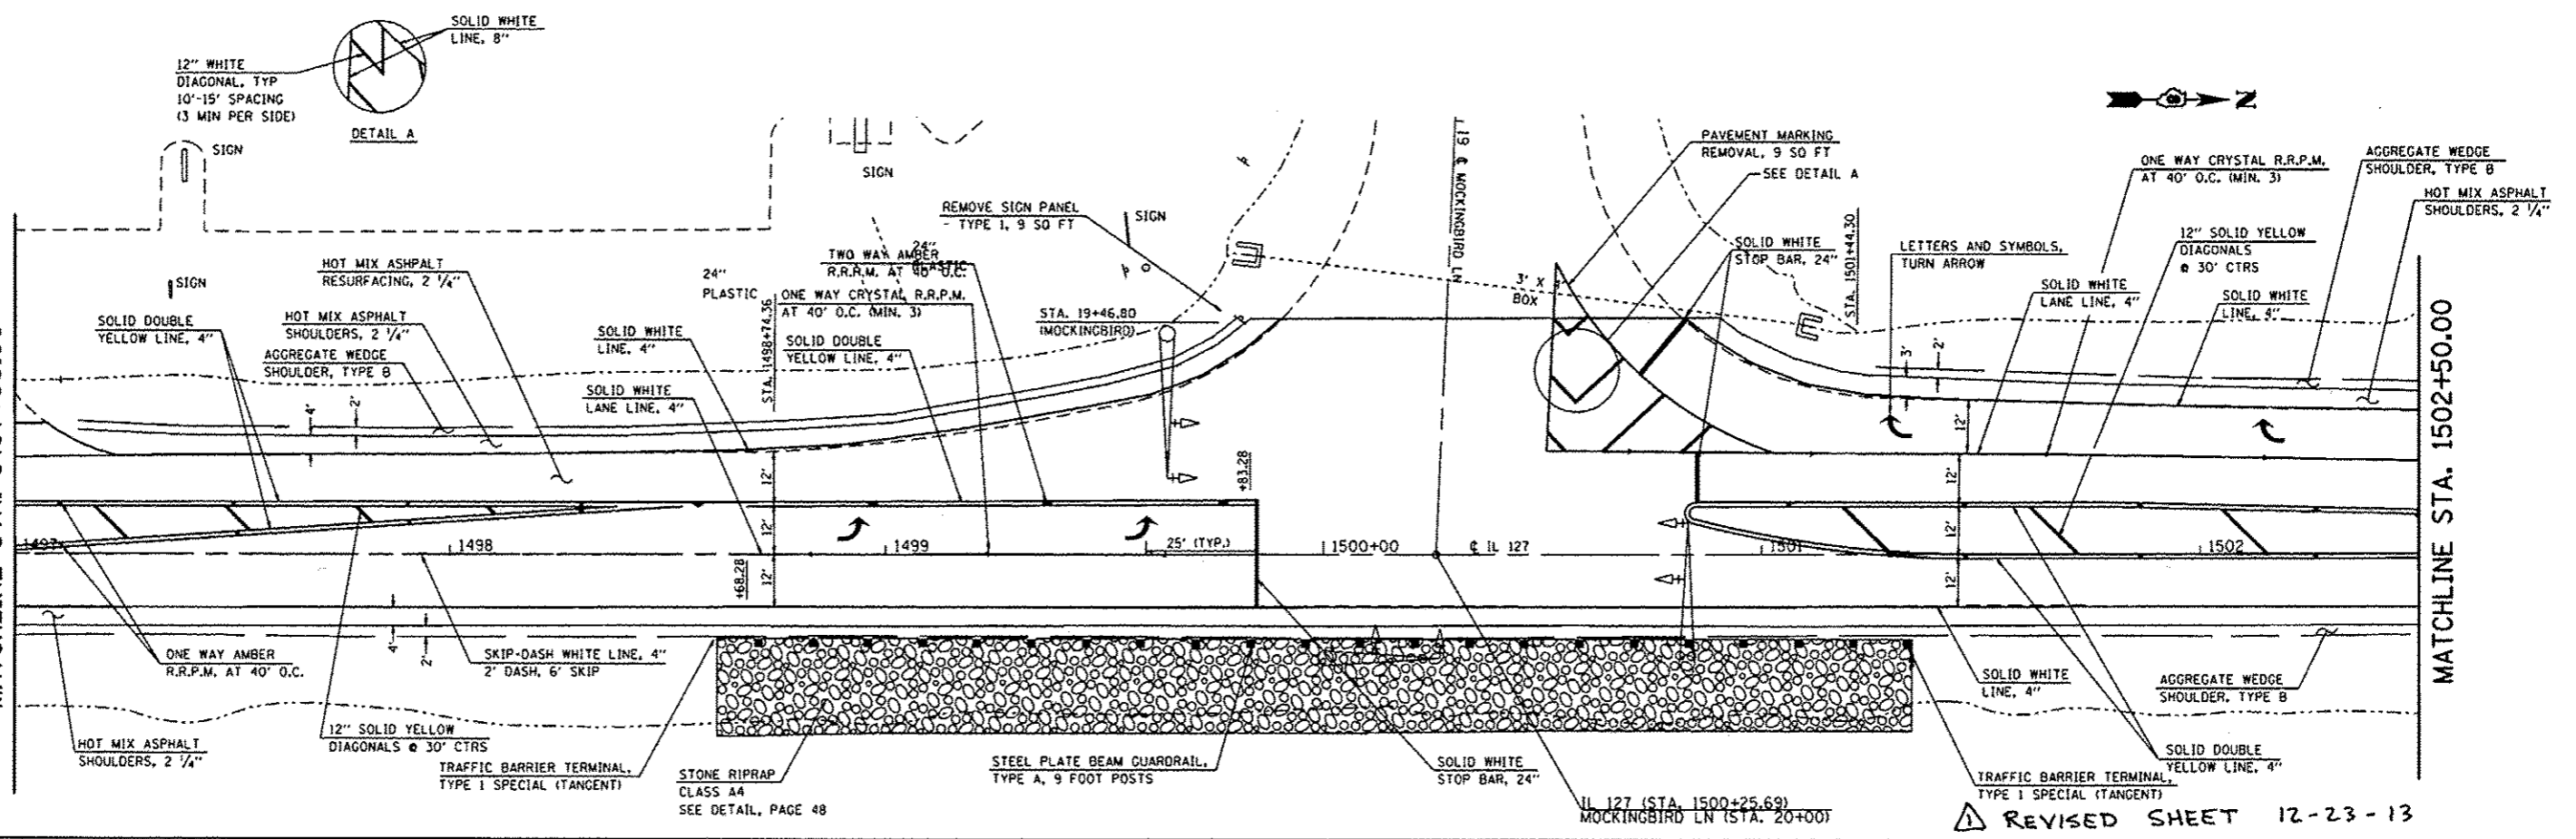

FILE NAME =  
 c:\pwork\spid\st\dintelman\149287304

USER NAME = dintelman  
 0876F47-shr-plan.dgn  
 PLOT SCALE = 48.0000 1/1 in.  
 PLOT DATE = 12/18/2013

DESIGNED -  
 DRAWN -  
 CHECKED -  
 DATE -

REVISED -  
 REVISED -  
 REVISED -  
 REVISED -

STATE OF ILLINOIS  
 DEPARTMENT OF TRANSPORTATION

PLAN & PAVEMENT  
 MARKING SHEETS

SCALE: \_\_\_\_\_ SHEET \_\_\_\_\_ OF \_\_\_\_\_ SHEETS STA. \_\_\_\_\_ TO STA. \_\_\_\_\_

F.A.P. RTE.	SECTION	COUNTY	TOTAL SHEETS	SHEET NO.
42	102-IRS-3,102-TS	WASHINGTON	46	31

CONTRACT NO. 76F47  
 ILLINOIS FED. AID PROJECT

REVISED SHEET 12-23-13