


**TYPICAL SECTION**


1408+51.90\* TO STA. 1447+83.20

\*STA. EQUATION  
1400+66.93 BK =  
1408+51.90 AH

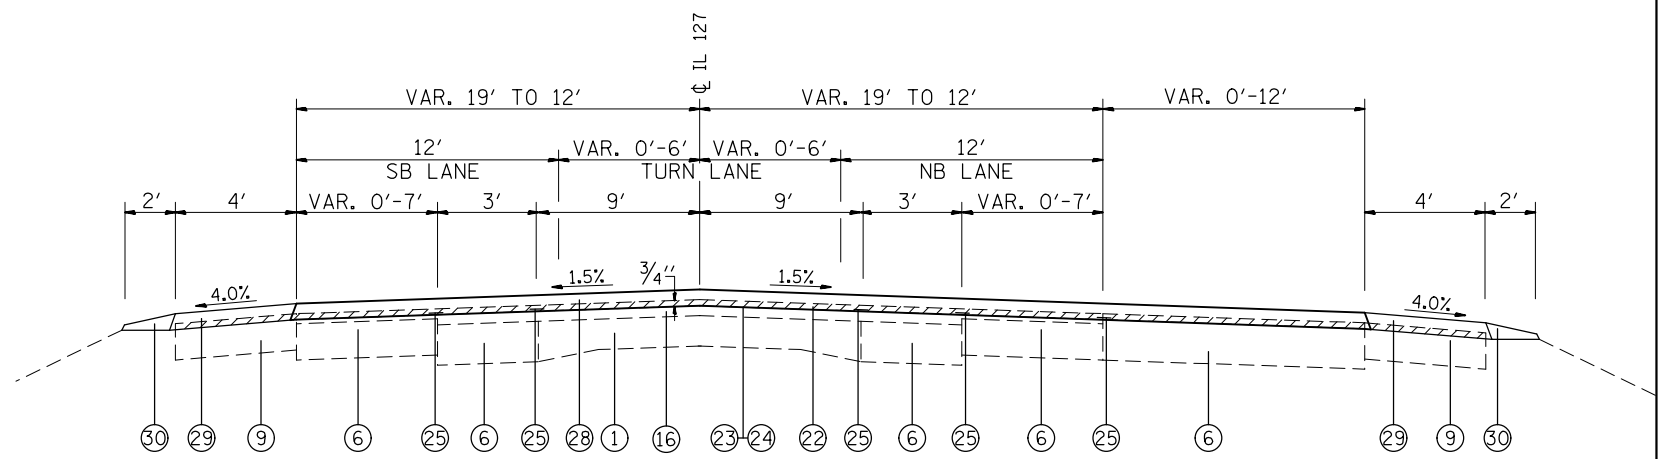


**TYPICAL SECTION**

STA. 1467+74.00 TO STA. 1483+43.00

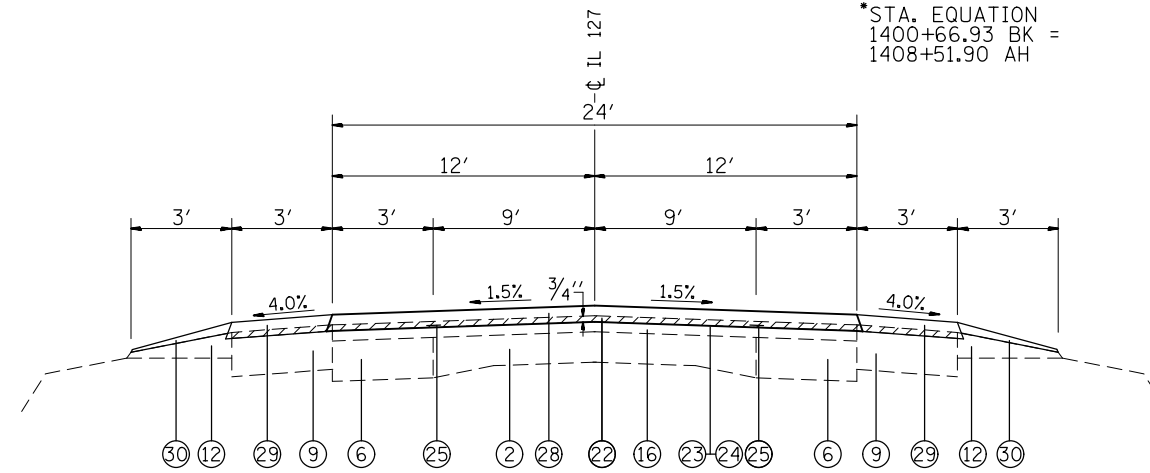

**TYPICAL SECTION**

STA. 1447+83.20 TO STA. 1467+74.00  
STA. 1483+43.00 TO STA. 1492+08.31  
STA. 1509+93.08 TO STA. 1523+40.00

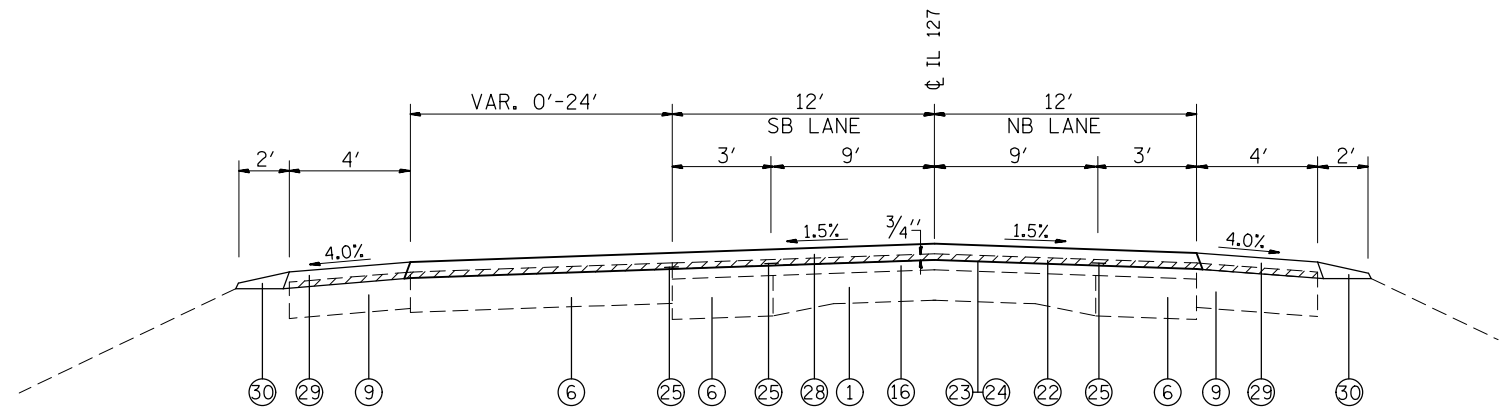

**TYPICAL SECTION**

STA. 1493+08.31 TO STA. 1509+93.08

**LEGEND**

- ① EXISTING PCC PAVEMENT 9-6 1/2-9
- ② EXISTING PCC PAVEMENT 9-6-9
- ③ EXISTING PCC PAVEMENT 9"
- ④ EXISTING CONCRETE WIDENING, 8"
- ⑤ EXISTING CONCRETE WIDENING, 9"
- ⑥ EXISTING HMA BASE COURSE WIDENING 12"
- ⑦ EXISTING HMA WIDENING 10"
- ⑧ EXISTING HMA WIDENING 13 3/4"
- ⑨ EXISTING HMA SHOULDER 9 3/4"
- ⑩ EXISTING HMA SHOULDER 8"
- ⑪ EXISTING COMBINATION CURB & GUTTER TYPE B-6.24
- ⑫ EXISTING AGGREGATE SHOULDER
- ⑬ EXISTING CONCRETE SIDEWALK
- ⑭ EXISTING LONGITUDINAL METAL JOINT
- ⑮ EXISTING HMA RESURFACING 3"
- ⑯ EXISTING HMA RESURFACING 3 3/4"
- ⑰ EXISTING HMA RESURFACING 2 1/2"
- ⑱ EXISTING HMA RESURFACING 4"
- ⑲ EXISTING 3/4" ROUND SMOOTH BAR
- ⑳ PROPOSED HMA SURFACE REMOVAL 3 3/4"
- ㉑ PROPOSED HMA SURFACE REMOVAL 3"
- ㉒ PROPOSED HMA SURFACE REMOVAL 3/4"
- ㉓ PROPOSED BITUMINOUS MATERIALS (PRIME COAT)
- ㉔ PROPOSED AGGREGATE (PRIME COAT)
- ㉕ PROPOSED STRIP REFLECTIVE CRACK CONTROL TREATMENT
- ㉖ PROPOSED LEVELING BINDER (MACHINE METHOD), 1 1/2"
- ㉗ PROPOSED POLYMERIZED HMA SURFACE COURSE, MIX D, N90 1 1/2"
- ㉘ PROPOSED POLYMERIZED HMA SURFACE COURSE, MIX D, N90 2 1/4"
- ㉙ PROPOSED HMA SHOULDERS, 2 1/4"
- ㉚ PROPOSED AGGREGATE WEDGE SHOULDER, TYPE B

FILE NAME =	USER NAME = dntelmenjn	DESIGNED -	REVISED -
et:\pw\work\p\dntelmenjn\1\d0287304\d876f47-sht-plan.dgn		DRAWN -	REVISED -
	PLOT SCALE = 100.0000' / in.	CHECKED -	REVISED -
	PLOT DATE = 10/18/2013	DATE -	REVISED -

**STATE OF ILLINOIS  
DEPARTMENT OF TRANSPORTATION**

<b>TYPICAL SECTIONS</b>			
SCALE:	SHEET NO.	OF SHEETS	STA. TO STA.

F.A.P. RTE.	SECTION	COUNTY	TOTAL SHEETS	SHEET NO.
42	102-IRS-3,102-TS	WASHINGTON	46	10
CONTRACT NO. 76F47				
FED. ROAD DIST. NO. ILLINOIS FED. AID PROJECT				