


MATCHLINE STA. 933+00

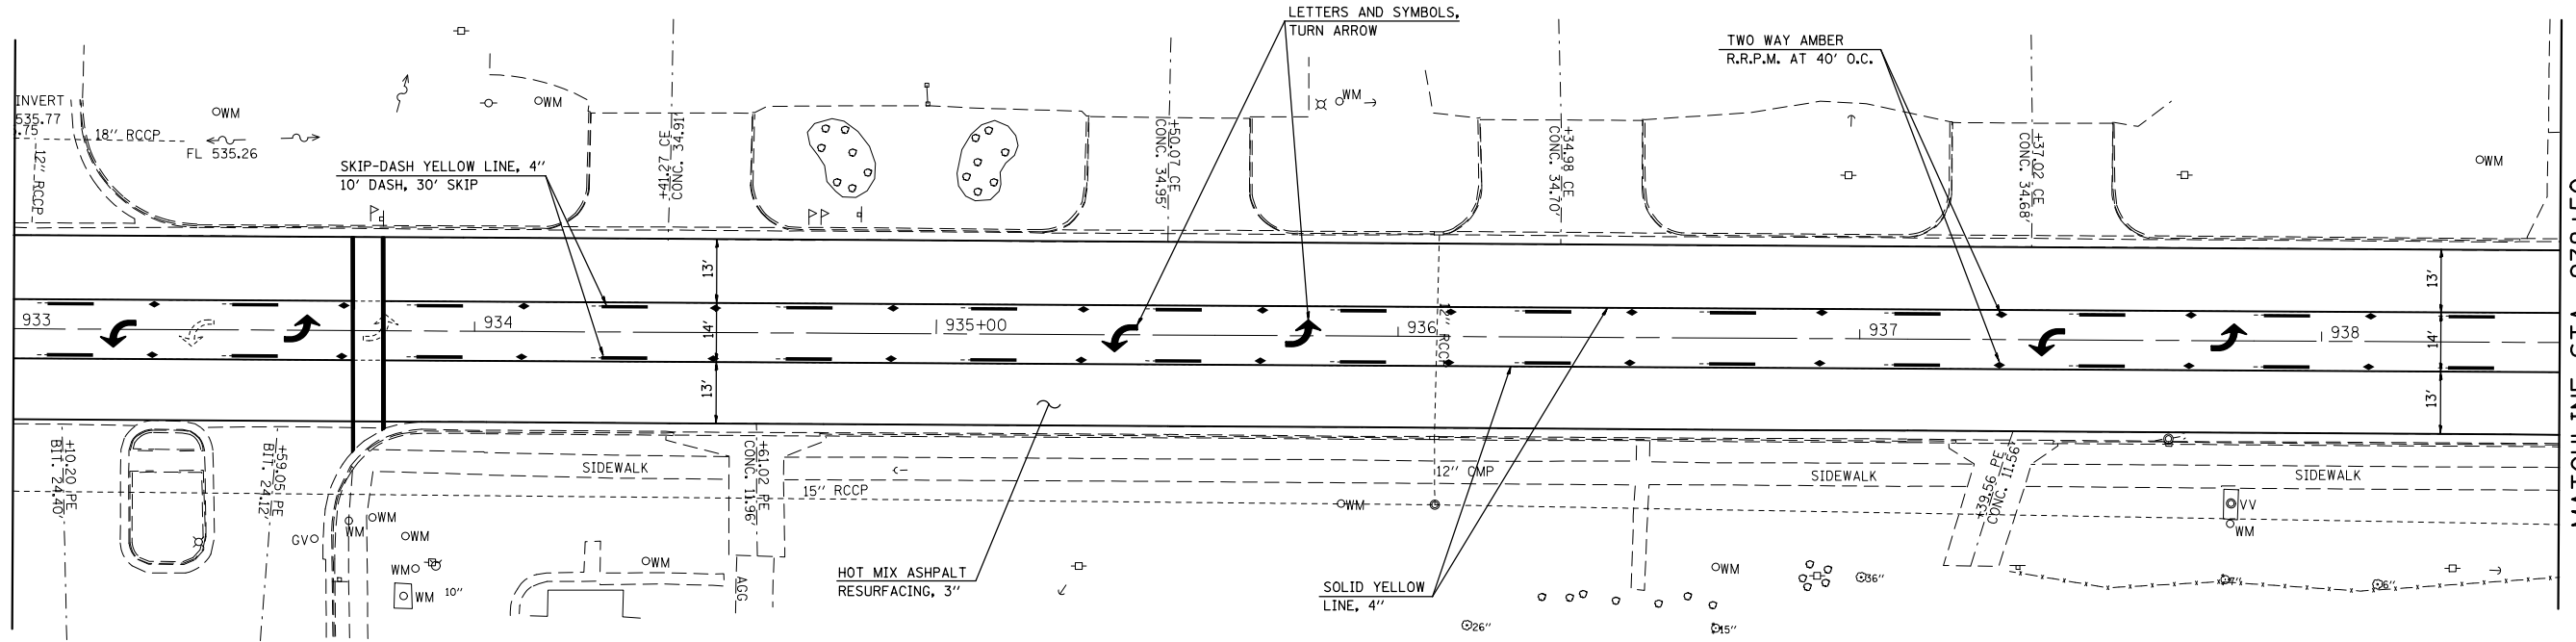

MATCHLINE STA. 938+50

FILE NAME = e:\pwork\pwork\pwork\dintelmanj\10287304	USER NAME = dintelmanj	DESIGNED -	REVISED -	<b>STATE OF ILLINOIS DEPARTMENT OF TRANSPORTATION</b>	<b>PLAN &amp; PAVEMENT MARKING SHEETS</b>				F.A.P. RTE.	SECTION	COUNTY	TOTAL SHEETS	SHEET NO.
#MODELNAME#	PLOT DATE = 10/18/2013	DRAWN -	REVISED -						42	102-1RS-3,102-TS	WASHINGTON	46	16
		CHECKED -	REVISED -		CONTRACT NO. 76F47				ILLINOIS FED. AID PROJECT				
		DATE -	REVISED -		SCALE:	SHEET	OF	SHEETS	STA.	TO	STA.		