


NOTES:
 A STANDARD BAND ANGLE CONNECTOR SHALL BE USED PER MANUFACTURER'S REQUIREMENTS TO CONNECT THE PIPE CULVERT. COST TO BE INCLUDED IN THE CULVERT PAY ITEMS.
 THE COST OF SEEDING, MULCH, FERTILIZER AND EARTHWORK REQUIRED TO COMPLETE THE CULVERT REPLACEMENT IS TO BE INCLUDED IN THE CULVERT PAY ITEMS.

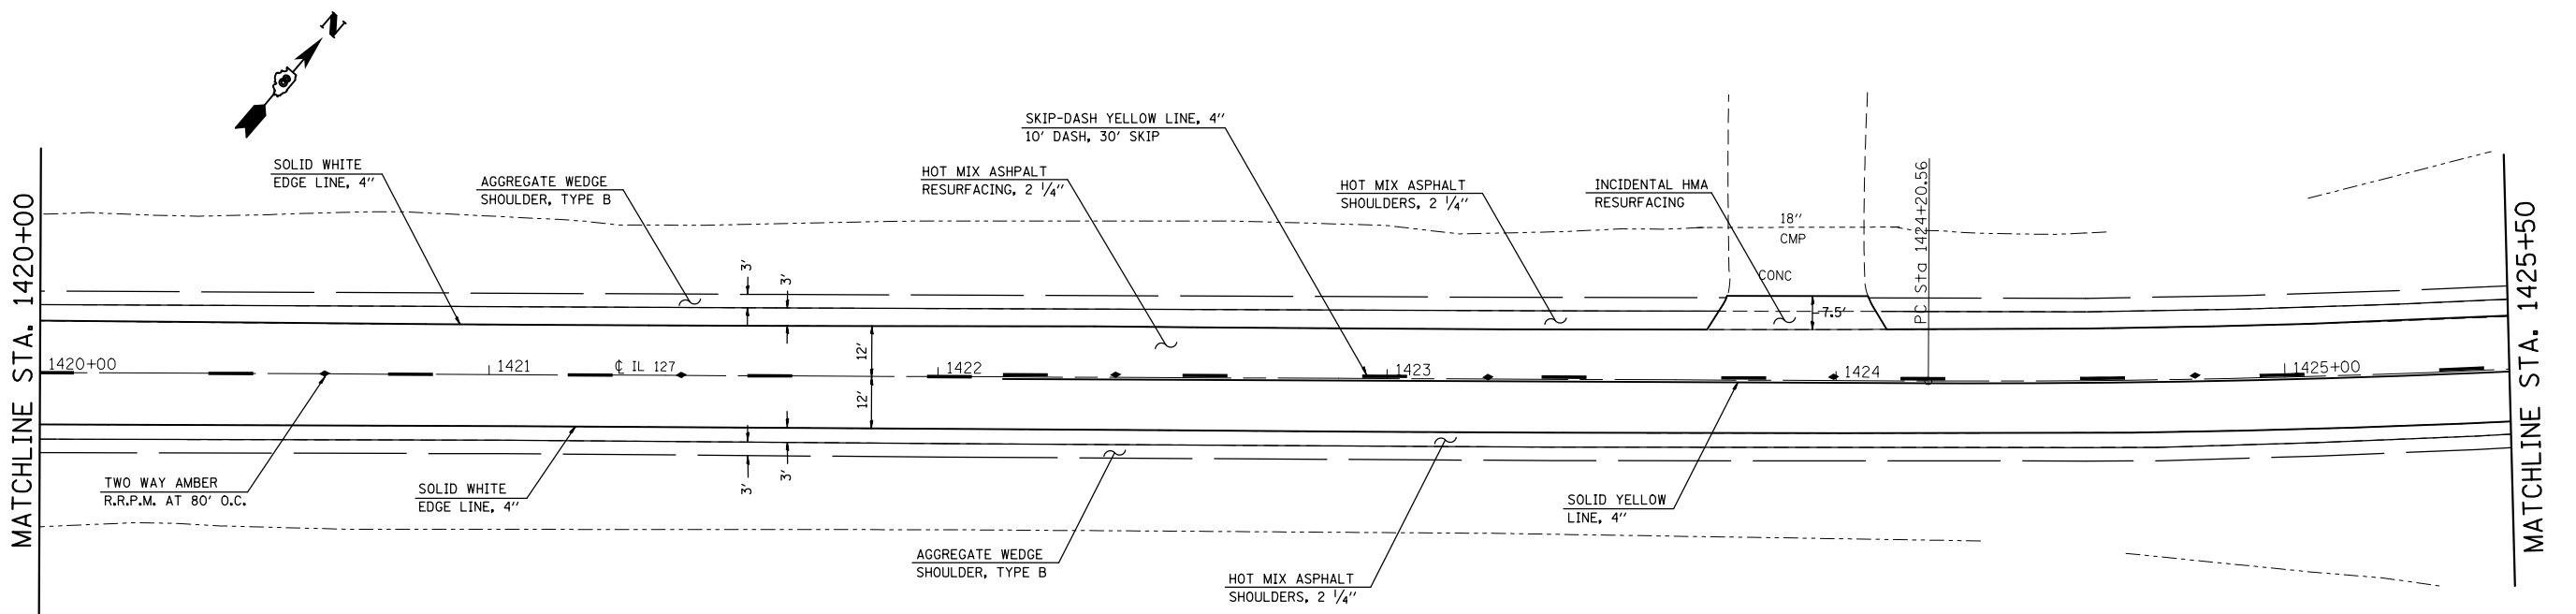

FILE NAME =	USER NAME = dntelmonjn	DESIGNED -	REVISED -
et:\pw\work\p\dot\dntelmonjn\140287304\d876f47-sht-plan.dgn		DRAWN -	REVISED -
	PLOT SCALE = 40.0000 ' / in.	CHECKED -	REVISED -
#MODELNAME#	PLOT DATE = 10/18/2013	DATE -	REVISED -

**STATE OF ILLINOIS
 DEPARTMENT OF TRANSPORTATION**

PLAN & PAVEMENT MARKING SHEETS			
SCALE:	SHEET	OF SHEETS	STA. TO STA.

F.A.P. RTE.	SECTION	COUNTY	TOTAL SHEETS	SHEET NO.
42	102-1RS-3,102-TS	WASHINGTON	46	24
CONTRACT NO. 76F47				
ILLINOIS FED. AID PROJECT				