



* SEE INLET AND PIPE PROTECTION INSTALLATION GENERAL NOTE

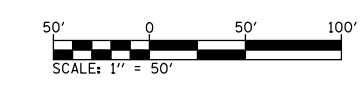

NB I-55/70
STA. 835+00 TO
STA. 850+00
SHEET 4A OF 12

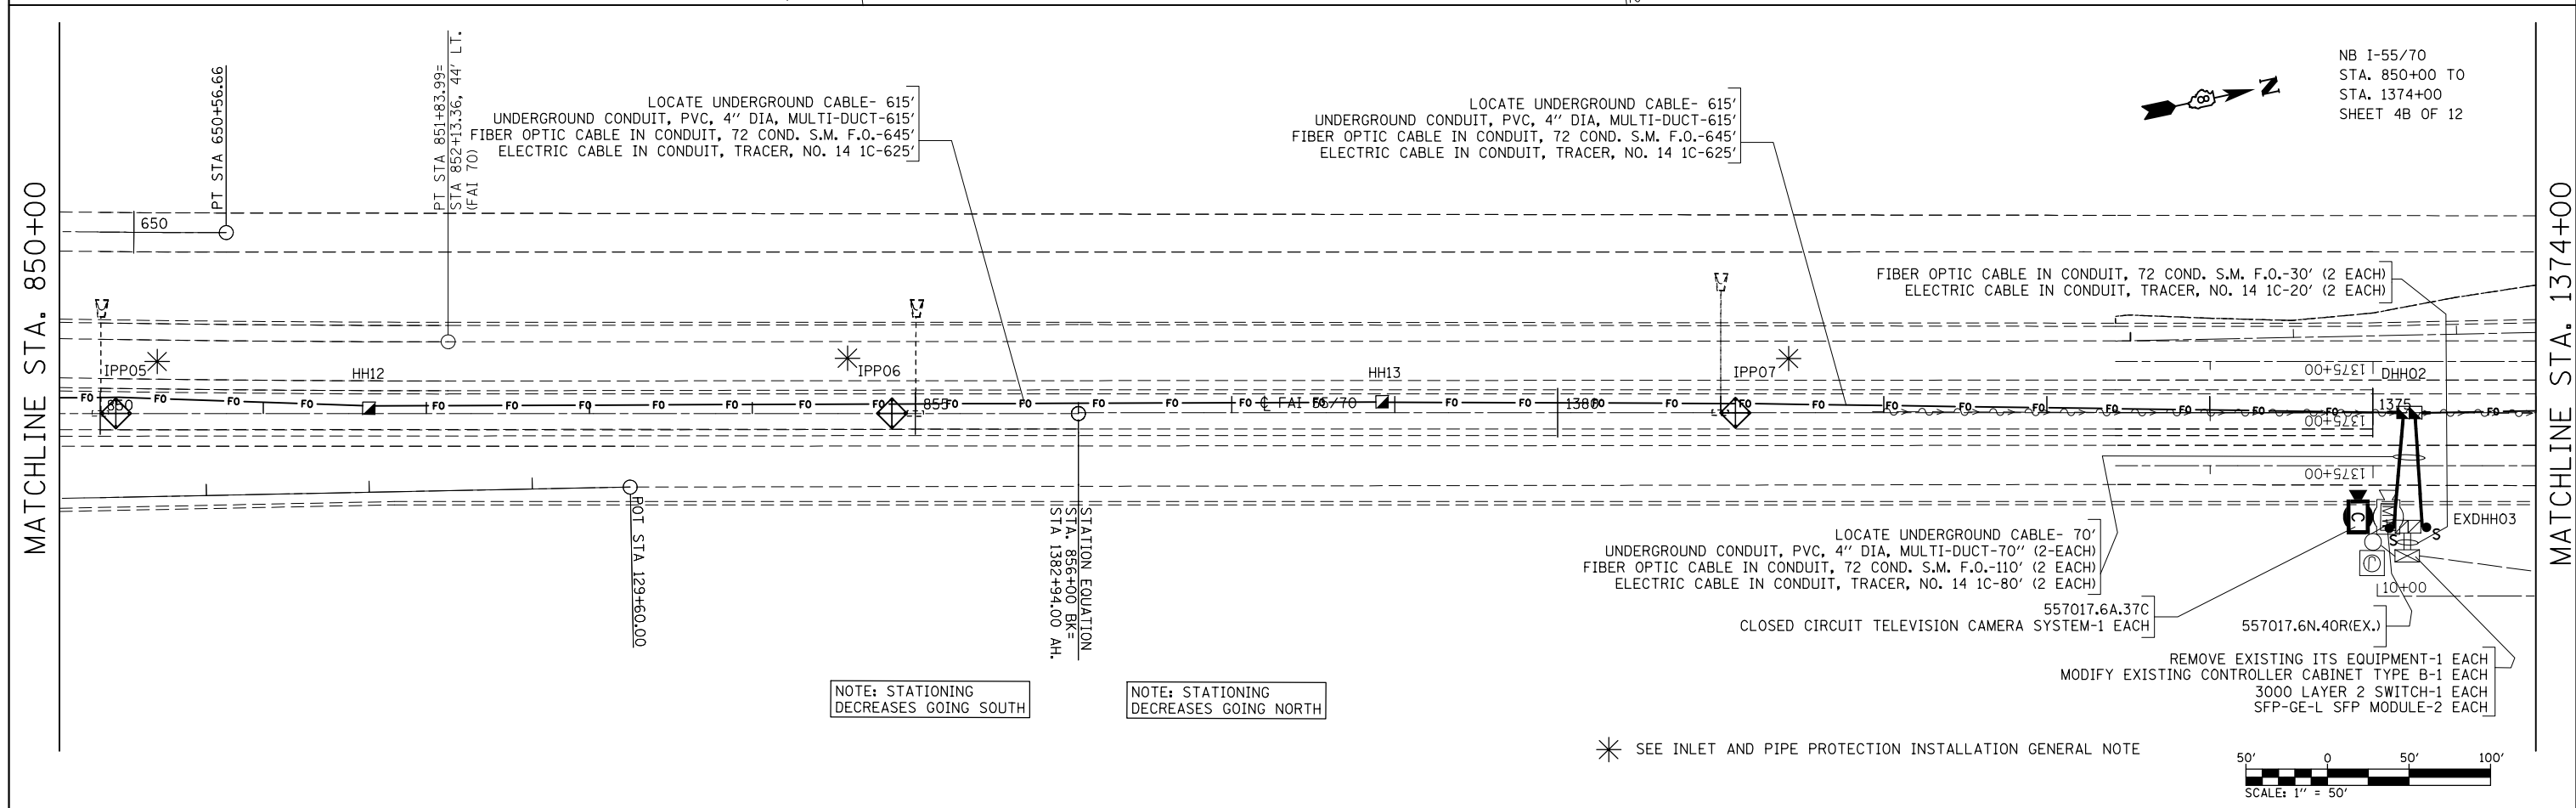

NOTE: STATIONING DECREASES GOING SOUTH

NOTE: STATIONING DECREASES GOING NORTH

* SEE INLET AND PIPE PROTECTION INSTALLATION GENERAL NOTE



NB I-55/70
STA. 850+00 TO
STA. 1374+00
SHEET 4B OF 12

FILE NAME =	USER NAME = prestonme	DESIGNED -	REVISED -	STATE OF ILLINOIS DEPARTMENT OF TRANSPORTATION	ITS PLAN 4A & 4B OF 12			F.A.I. RT. =	SECTION	COUNTY	TOTAL SHEETS	SHEET NO.
et:\pwwork\pwwid\prestonme\d0320429\d076g08-shr-ITS.dgn		DRAWN -	REVISED -		55/70	DIST 8 ITS 2014-1	MADISON	44	14			
	PLOT SCALE = 100.0000' / 1in.	CHECKED -	REVISED -		CONTRACT NO.76G08							
	PLOT DATE = 10/17/2013	DATE -	REVISED -		FED. ROAD DIST. NO.	ILLINOIS	FED. AID PROJECT					