


* SEE INLET AND PIPE PROTECTION INSTALLATION GENERAL NOTE

NB I-55/70
 STA. 1252+00 TO
 STA. 1236+75
 SHEET 9A OF 12

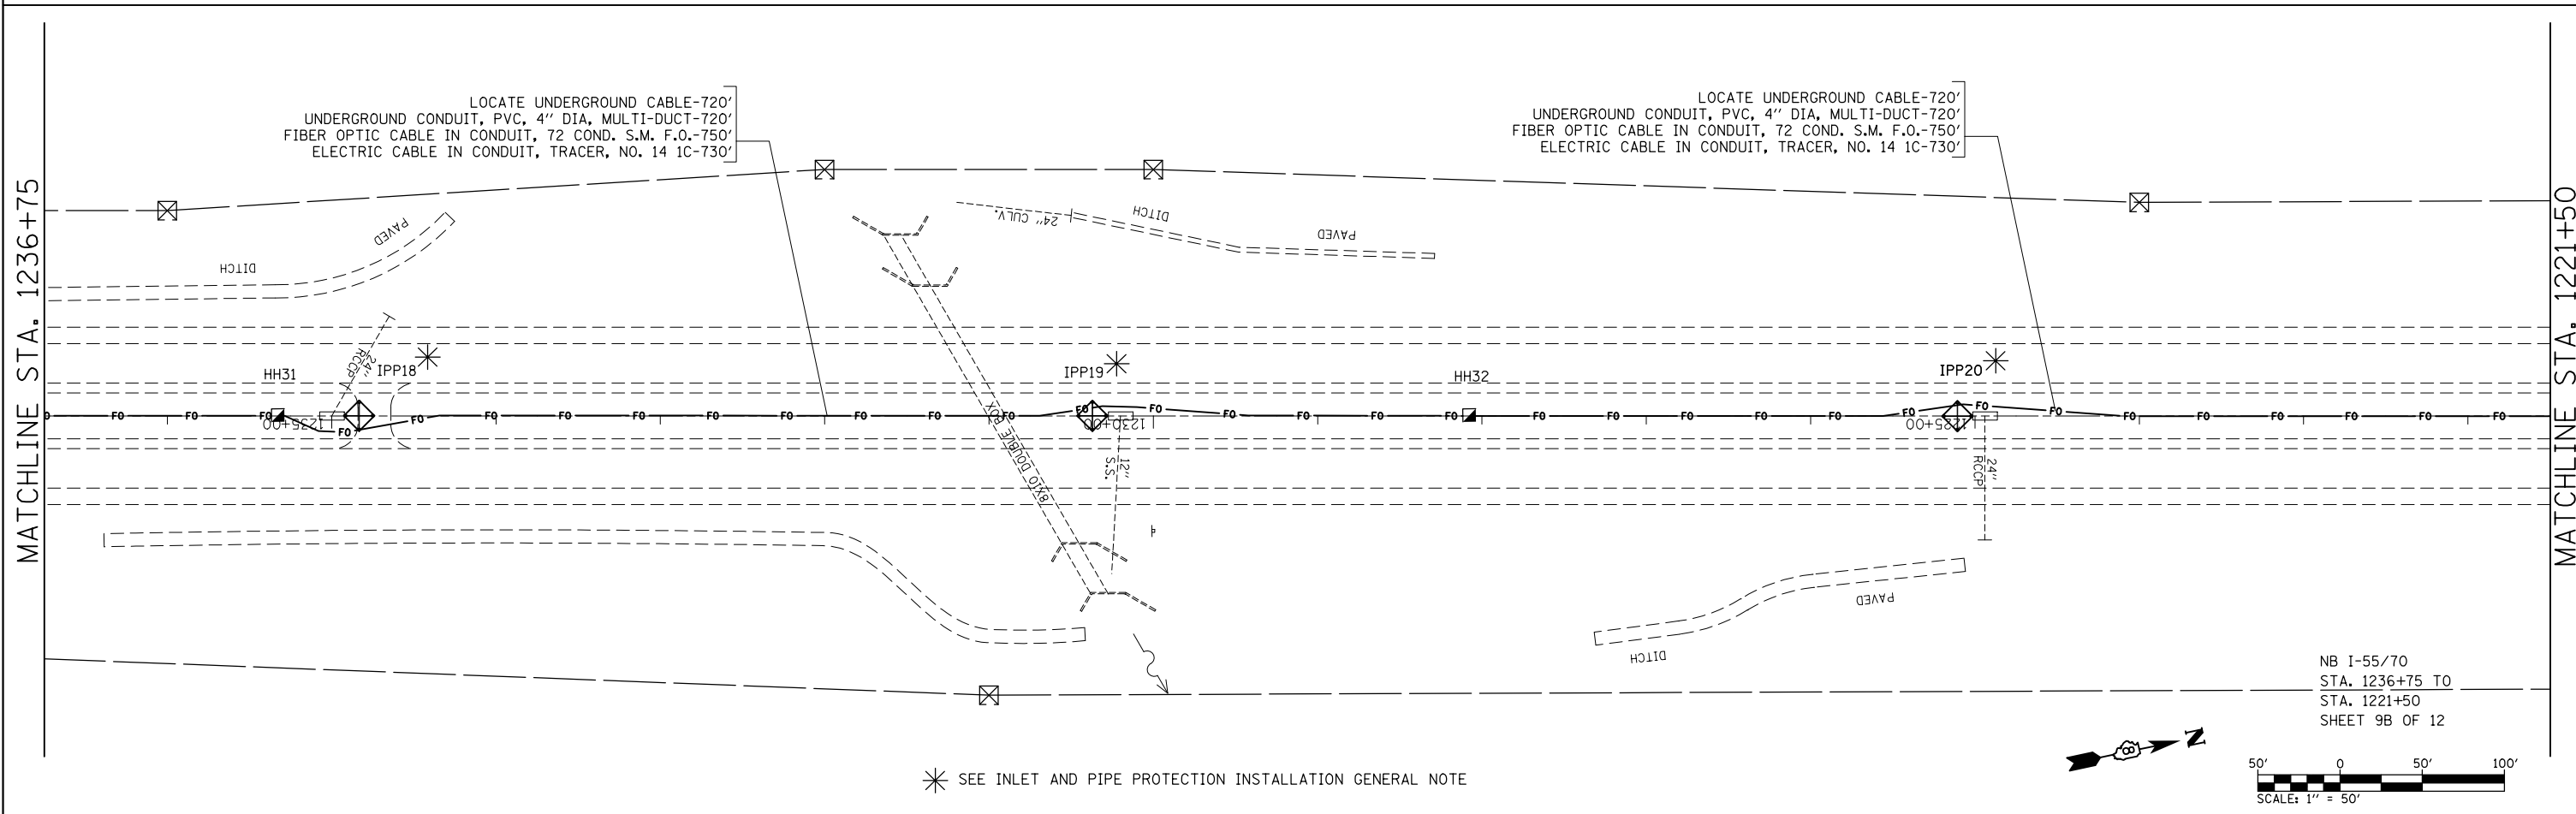

* SEE INLET AND PIPE PROTECTION INSTALLATION GENERAL NOTE

NB I-55/70
 STA. 1236+75 TO
 STA. 1221+50
 SHEET 9B OF 12

FILE NAME =	USER NAME = prestonme	DESIGNED -	REVISED -	STATE OF ILLINOIS DEPARTMENT OF TRANSPORTATION	ITS PLAN 9A & 9B OF 12			F.A.I. RTE.	SECTION	COUNTY	TOTAL SHEETS	SHEET NO.
et:\pwork\pwork\prestonme\d0320429\d076g08-sh-t-ITS.dgn		DRAWN -	REVISED -		55/70	DIST 8 ITS 2014-1	MADISON	44	19			
	PLOT SCALE = 100.0000' / 1in.	CHECKED -	REVISED -		CONTRACT NO.76G08							
	PLOT DATE = 10/17/2013	DATE -	REVISED -		FED. ROAD DIST. NO.	ILLINOIS	FED. AID PROJECT					