

MATCHLINE STA. 1160+50

LOCATE UNDERGROUND CABLE-720'
UNDERGROUND CONDUIT, PVC, 4" DIA, MULTI-DUCT-720'
FIBER OPTIC CABLE IN CONDUIT, 72 COND. S.M. F.O.-750'
ELECTRIC CABLE IN CONDUIT, TRACER, NO. 14 1C-730'

LOCATE UNDERGROUND CABLE-720'
UNDERGROUND CONDUIT, PVC, 4" DIA, MULTI-DUCT-720'
FIBER OPTIC CABLE IN CONDUIT, 72 COND. S.M. F.O.-750'
ELECTRIC CABLE IN CONDUIT, TRACER, NO. 14 1C-730'

LOCATE UNDERGROUND CABLE- 40'
UNDERGROUND CONDUIT, PVC, 3" DIA-40'
ELECTRIC CABLE IN CONDUIT, SERVICE, NO. 6 3 C-51'
FIBER OPTIC CABLE IN CONDUIT, NO. 62.5/125, 6F-51'

CONCRETE FOUNDATIONS (SPECIAL)-1 EACH
CONTROLLER CABINET TYPE III, SPECIAL-1 EACH
3000 LAYER 2 SWITCH-1 EACH
SFP-GE-L SFP MODULE-1 EACH
SFP-GE-Z SFP MODULE-1 EACH
ETHERNET MODEM-1 EACH

ELECTRIC CABLE IN CONDUIT, SERVICE, NO. 6 3 C-21'
FIBER OPTIC CABLE IN CONDUIT, NO. 62.5/125, 6F-21'
REMOVE EXISTING ITS EQUIPMENT-1 EACH
MODIFY EXISTING CONTROLLER CABINET, SPECIAL-1 EACH
ETHERNET MODEM-1 EACH

UNDERGROUND CONDUIT, PVC, 3" DIA.-10'
CABLES PROVIDED WITH:
-CLOSED CIRCUIT TELEVISION CAMERA SYSTEM
-RADAR VEHICLE DETECTION SYSTEM



LIGHT POLE FOUNDATION, 24" DIAMETER-11'
LIGHT POLE, STEEL 50 FT.
WITH CAMERA LOWERING SYSTEM-1 EACH

005522.0A.60C
CLOSED CIRCUIT TELEVISION CAMERA SYSTEM-1 EACH

05522.0S.99R
RADAR VEHICLE DETECTION SYSTEM-1 EACH

LOCATE UNDERGROUND CABLE- 85'
UNDERGROUND CONDUIT, PVC, 4" DIA, MULTI-DUCT-85" (2-EACH)
FIBER OPTIC CABLE IN CONDUIT, 72 COND. S.M. F.O.-145'
ELECTRIC CABLE IN CONDUIT, TRACER, NO. 14 1C-95'
UNDERGROUND CONDUIT, PVC, 4" DIA, MULTI-DUCT-5" CAPPED FOR FUTURE USE

NB I-55/70
STA. 1160+50 TO
STA. 1145+25
SHEET 12A OF 12

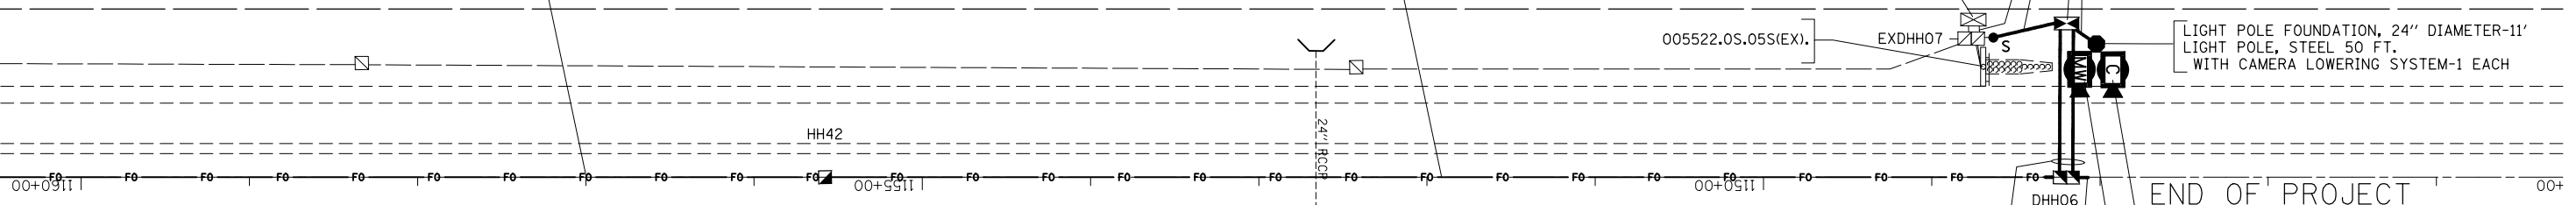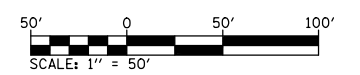

FILE NAME =	USER NAME = prestonme	DESIGNED -	REVISED -
et:\pw\work\p\dot\prestonme\d0320429\d076g08-sh-t-ITS.dgn		DRAWN -	REVISED -
	PLOT SCALE = 100.0000' / in.	CHECKED -	REVISED -
	PLOT DATE = 11/25/2013	DATE -	REVISED -

STATE OF ILLINOIS
DEPARTMENT OF TRANSPORTATION

ITS PLAN 12A OF 12

SCALE: SHEET NO. OF SHEETS STA. TO STA.

F.A.I. RTE.	SECTION	COUNTY	TOTAL SHEETS	SHEET NO.
55/70	DIST 8 ITS 2014-1	MADISON	44	22
CONTRACT NO.76G08				
FED. ROAD DIST. NO.	ILLINOIS	FED. AID PROJECT		