


STA. 330+63.30 TO STA. 367+45

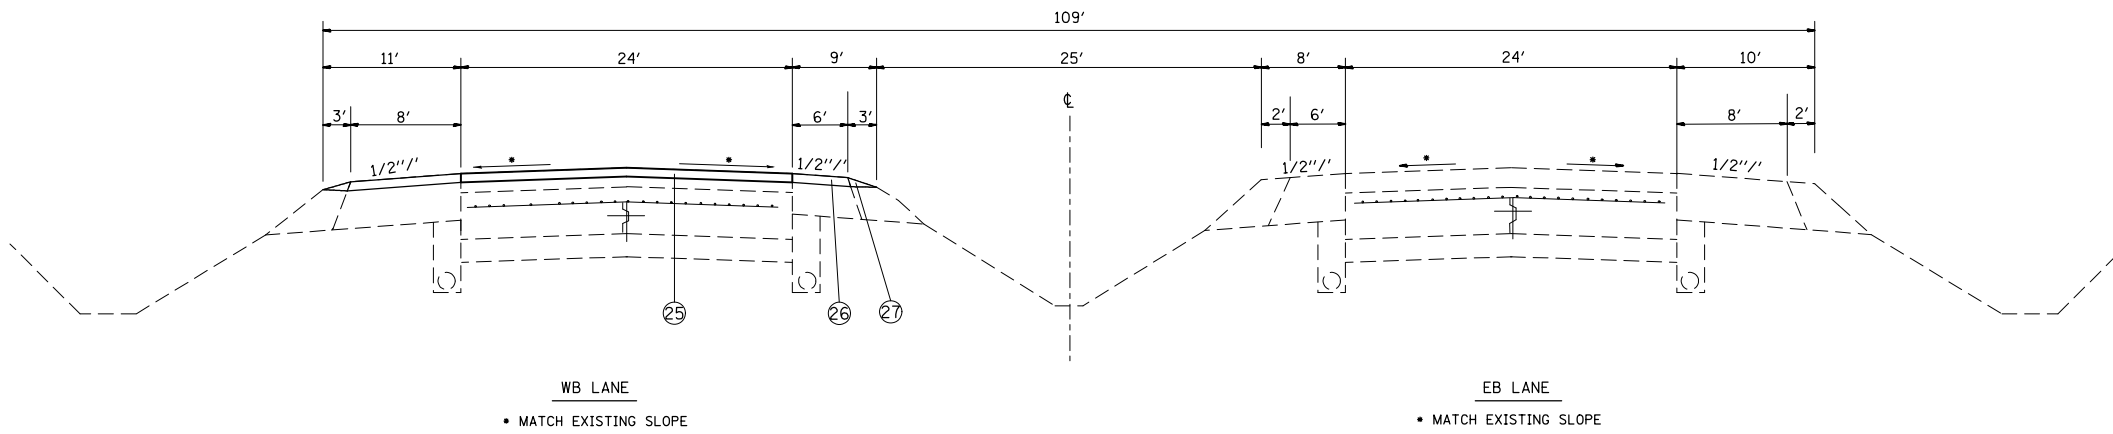

STA. 367+45 TO STA. 377+58.81
 STA. 389+02.77 TO STA. 424+20
 STA. 479+00 TO STA. 490+96.92
 STA. 502+87.25 TO STA. 546+70.28
 STA. 558+73.30 TO STA. 566+34.03
 STA. 597+38.34 TO STA. 617+51.81

- LEGEND**
- ① EXISTING SUB-BASE GRANULAR MATERIAL, VARIES 4" TO 12"
 - ② EXISTING BASE COURSE, 13.5"
 - ③ EXISTING LIME MODIFIED SOIL, 12"
 - ④ EXISTING PCC PAVEMENT
 - ⑤ OMIT
 - ⑥ EXISTING PCC JOINTED PAVEMENT, 14"
 - ⑦ EXISTING PCC BASE COURSE WIDENING, 9"
 - ⑧ EXISTING WIDENING
 - ⑨ EXISTING HMA PAVEMENT (FULL DEPTH)
 - ⑩ EXISTING HMA RESURFACING, 6" TO 7.5"
 - ⑪ EXISTING HMA RESURFACING
 - ⑫ EXISTING HMA BINDER COURSE, 12"
 - ⑬ EXISTING HMA SHOULDER
 - ⑭ EXISTING HMA SHOULDER RESURFACING, VAR. DEPTH
 - ⑮ EXISTING CONCRETE MEDIAN
 - ⑯ EXISTING CONCRETE CURB, SPECIAL, 12"
 - ⑰ EXISTING CONCRETE CURB
 - ⑱ EXISTING PCC MEDIAN SURFACE, 4"
 - ⑲ EXISTING CONCRETE BARRIER
 - ⑳ EXISTING HMA SHOULDER CURB
 - ㉑ EXISTING CONCRETE GUTTER
 - ㉒ EXISTING CONCRETE CURB & GUTTER
 - ㉓ EXISTING PIPE UNDERDRAINS
 - ㉔ EXISTING AGGREGATE SHOULDERS
 - ㉕ PROPOSED POLYMER HMA SURFACE COURSE, MIX E, N90, 2 1/4"
 - ㉖ PROPOSED HMA SHOULDERS, 2 1/4"
 - ㉗ PROPOSED AGGREGATE SHOULDER WEDGE, TYPE B
 - ㉘ POPOSED HMA SHOULDER CURB

| | | | | | | | | | | | | | |
|---|-----------------------|------------|-----------|---|----------------------------------|--------------------------|------|---|---------|---------------------------|--------------|-----------|----|
| FILE NAME = | USER NAME = conoverpj | DESIGNED - | REVISED - | STATE OF ILLINOIS DEPARTMENT OF TRANSPORTATION | PROPOSED TYPICAL SECTIONS | | | F.A.P. RTE. | SECTION | COUNTY | TOTAL SHEETS | SHEET NO. | |
| et:\pwork\pwork\conoverpj\d0340760\d076938-sh-typical.dgn | | DRAWN - | REVISED - | | SCALE: | SHEET NO. 8 OF 13 SHEETS | STA. | TO STA. | 103 | (29-1,28-1,28-2,26-1)RS-2 | ST. CLAIR | 97 | 27 |
| | | CHECKED - | REVISED - | | | | | CONTRACT NO. 76G38 | | | | | |
| | | DATE - | REVISED - | | | | | FED. ROAD DIST. NO. ILLINOIS FED. AID PROJECT | | | | | |