



DATE	
BY	
DESIGNED	
DRAWN	
CHECKED	
DATE	
PROJECT	
NO.	

DATE	
BY	
DESIGNED	
DRAWN	
CHECKED	
DATE	
PROJECT	
NO.	

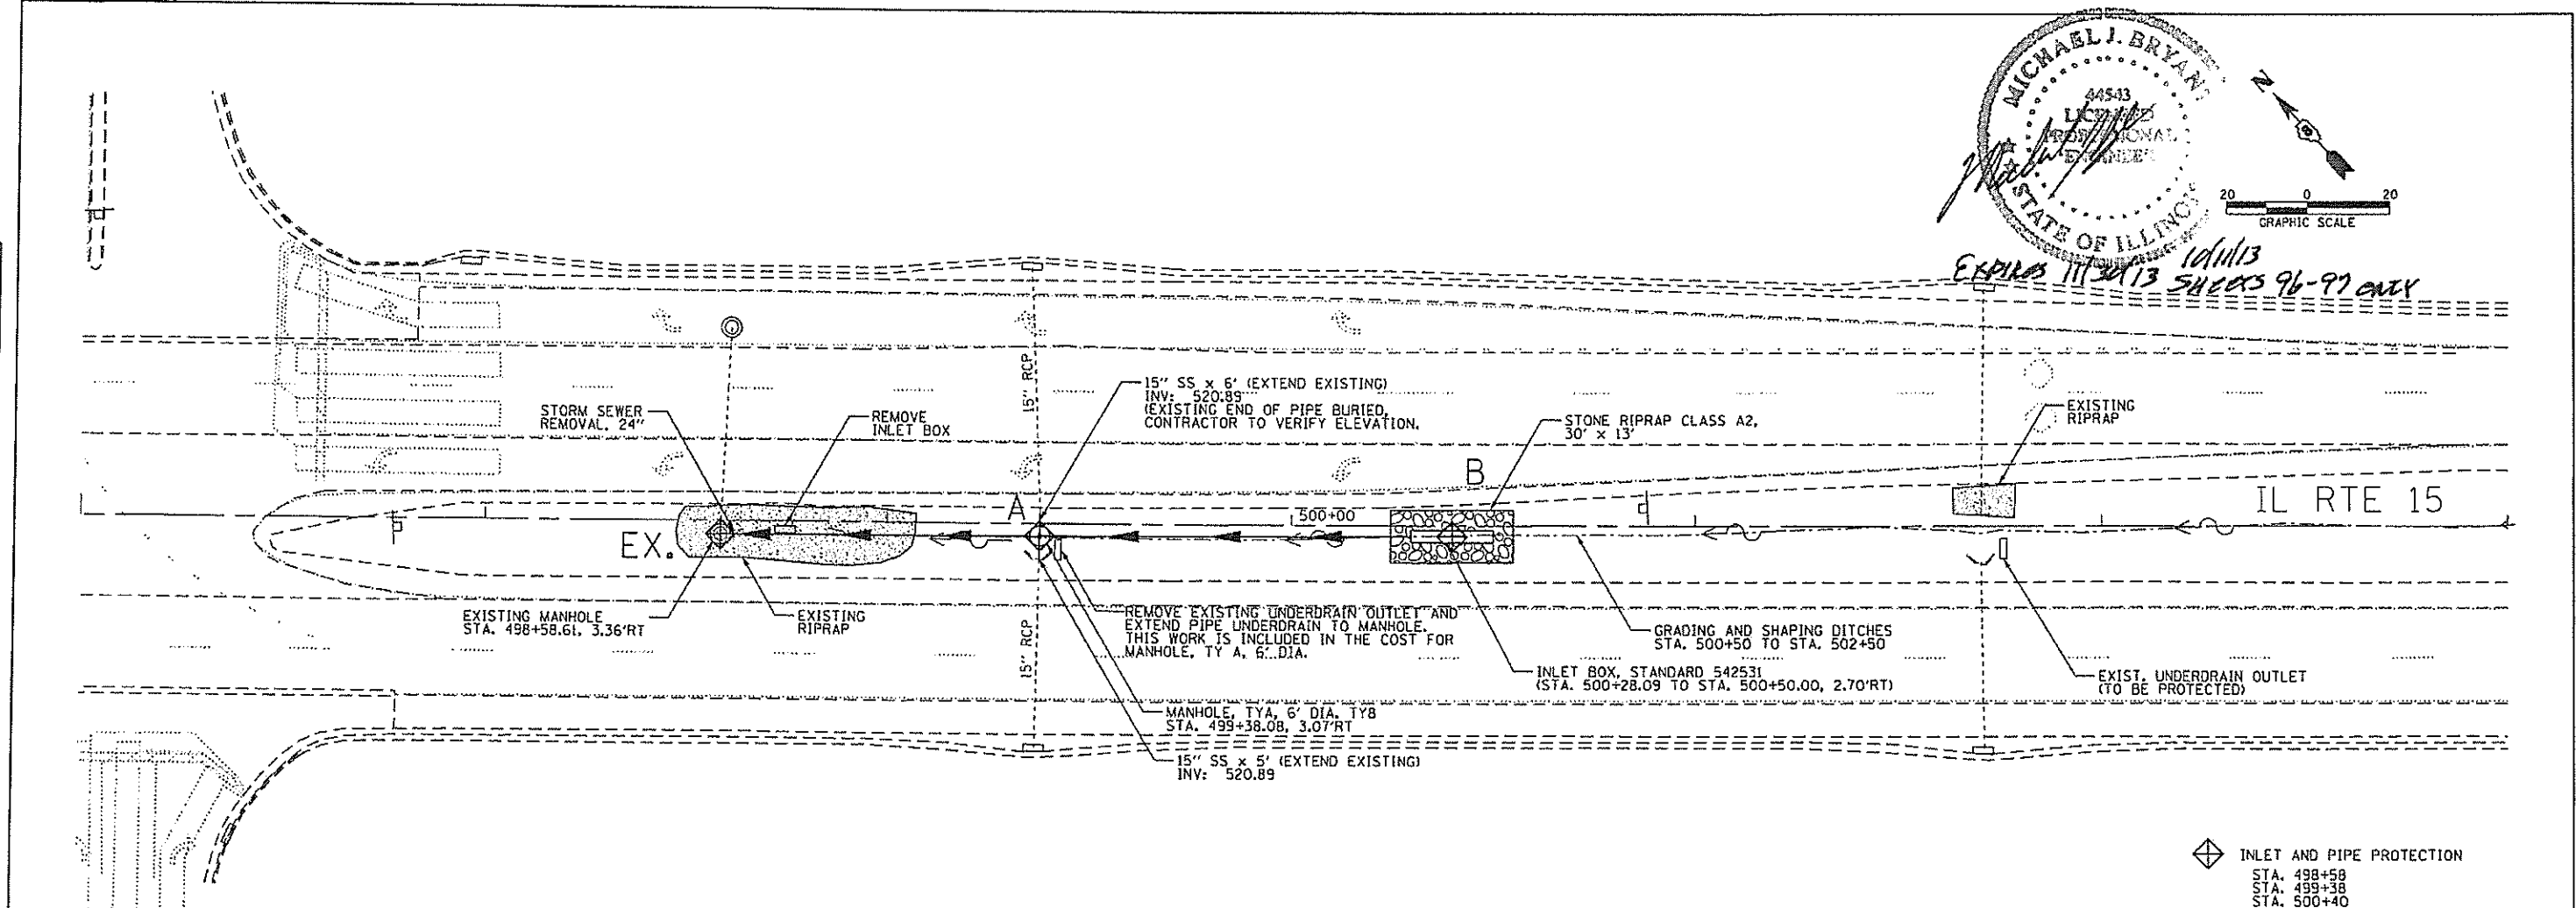

INLET AND PIPE PROTECTION
 STA. 498+58
 STA. 499+38
 STA. 500+40

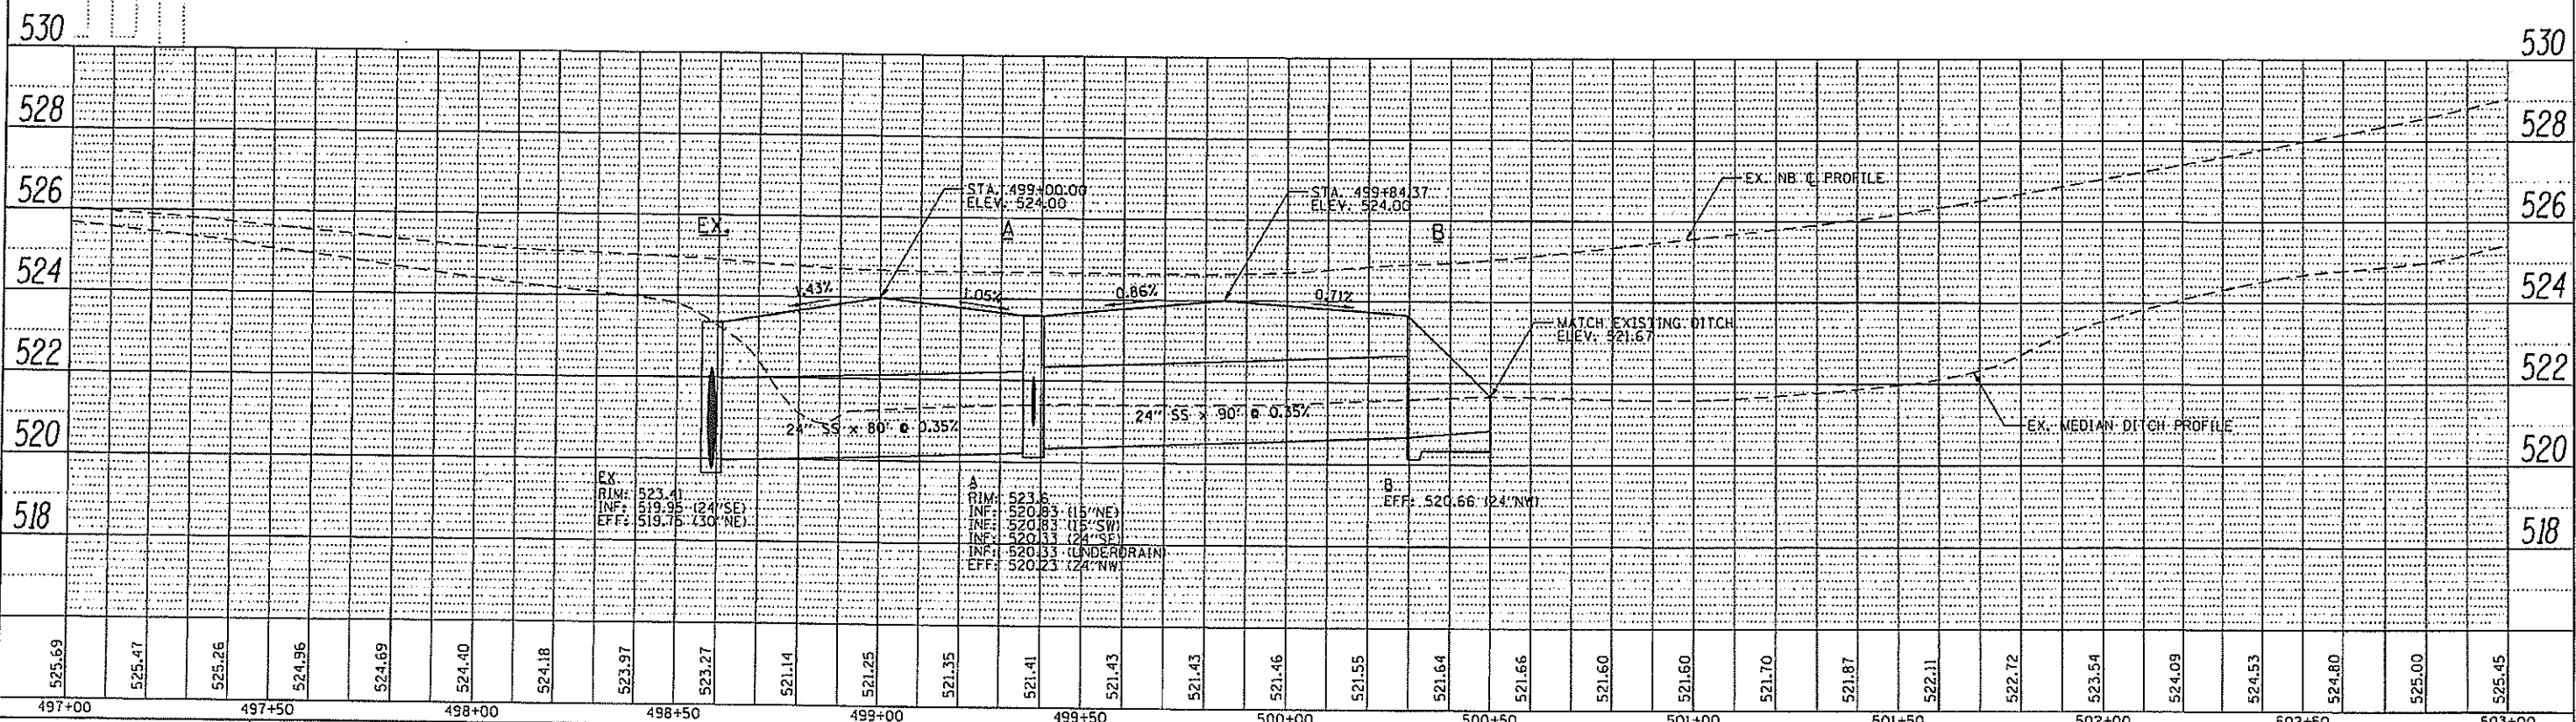

FILE NAME	USER NAME	DESIGNED	REVISED	STATE OF ILLINOIS DEPARTMENT OF TRANSPORTATION		CULVERT DETAIL		F.A.P. RTE.	SECTION	COUNTY	TOTAL SHEETS	SHEET NO.
X:\CH\1\EN2011\11004-13\CAD\User\Toep\drainage points.dgn	JJK	JVS	-	SCALE: 1"=20'		SHEET 1 OF 2 SHEETS		103	(29-1, 28-1, 28-2, 26-1) RS-2	ST. CLAIR	97	96
MODEL NAME	PLOT SCALE	CHECKED	REVISED	STA. 497+00.00 TO STA. 503+00.00		CONTRACT NO. 76G38		ILLINOIS FED. AID PROJECT				
	1/8" = 1' / in.	JLF	-									
	10/11/2013	DATE	REVISED									