


LEGEND
 PAVEMENT PATCHING

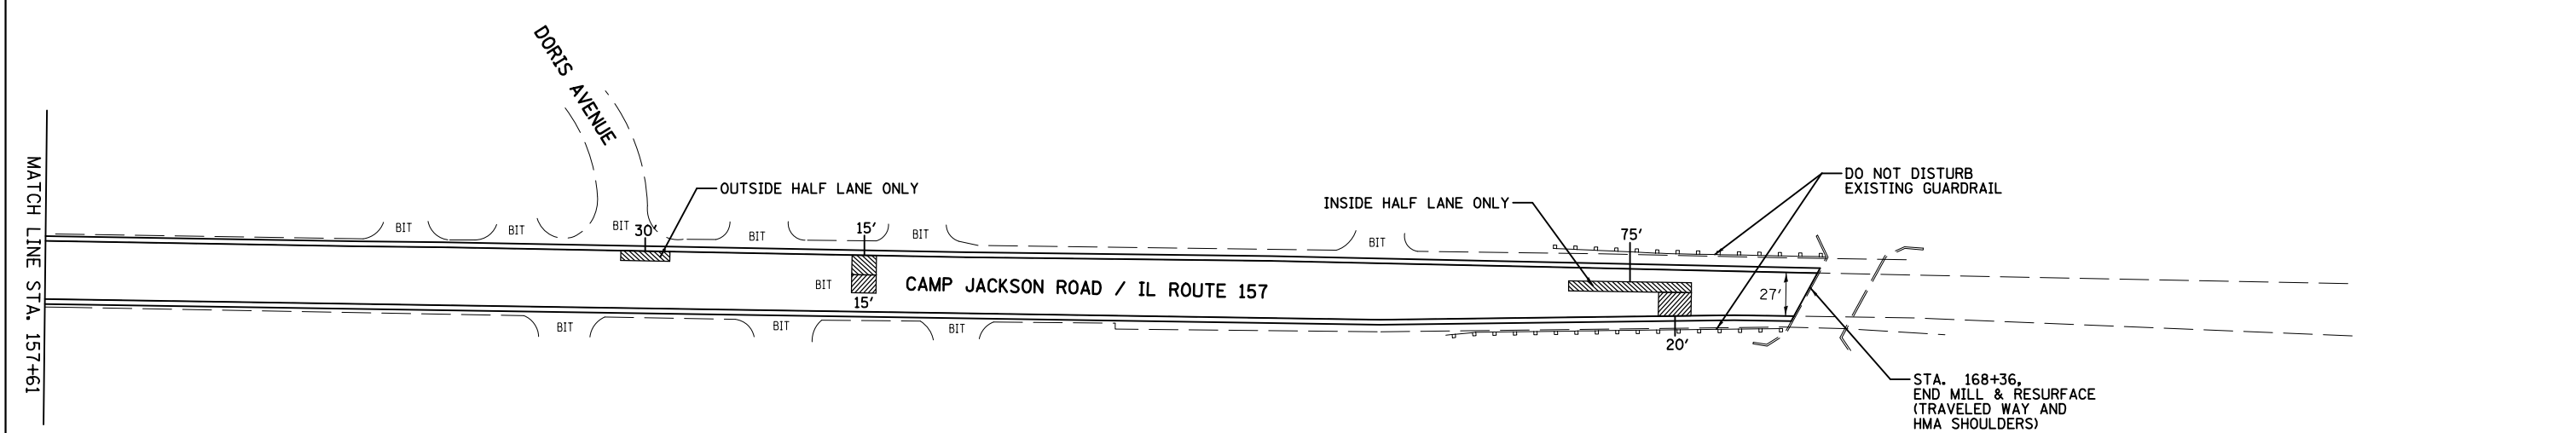

FILE NAME = 76G42-1-shtr-rdwy-02.dgn
 9:37:48 AM
 10/30/2013

USER NAME = tbonnell	DESIGNED - TTB	REVISED -
MODEL NAME = Default	DRAWN - GDO	REVISED -
PLOT SCALE = 100.000' / in.	CHECKED - JAH	REVISED -
PLOT DATE = 10/30/2013	DATE - 10/29/13	REVISED -

**STATE OF ILLINOIS
 DEPARTMENT OF TRANSPORTATION**

**ROADWAY PLAN - CAMP JACKSON ROAD/IL ROUTE 157
 (LOUISE TO BRIDGE)**

SCALE: 1"=50' SHEET NO. 2 OF 3 SHEETS STA. TO STA.

F.A.I. RTE.	SECTION	COUNTY	TOTAL SHEETS	SHEET NO.
VAR.	VARIOUS	ST. CLAIR	18	12
CONTRACT NO. 76G42				
FED. ROAD DIST. NO. 8 ILLINOIS FED. AID PROJECT				