



STA. 182+49,
BEGIN MILL &
RESURFACE
(TRAVELED WAY
& HMA
SHOULDERS)

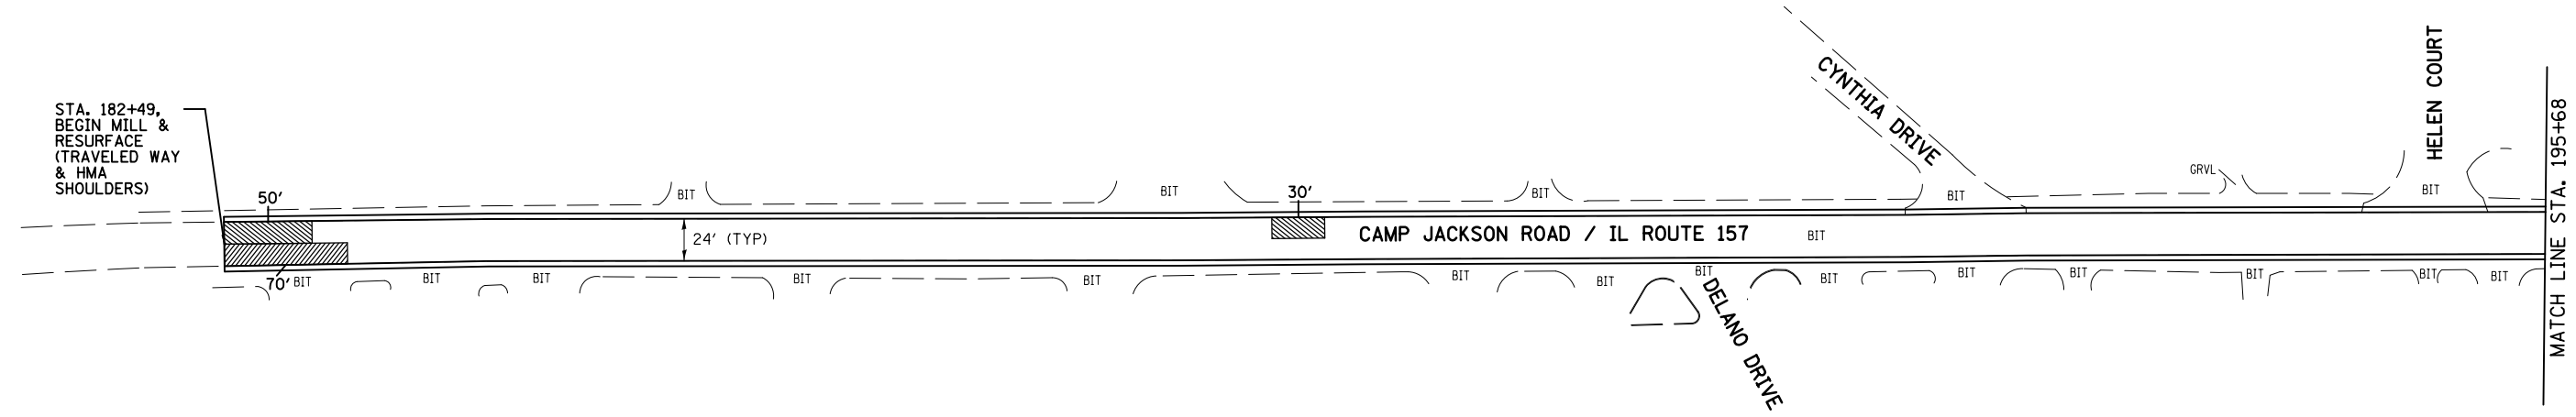

LEGEND
 PAVEMENT PATCHING

MATCH LINE STA. 195+68

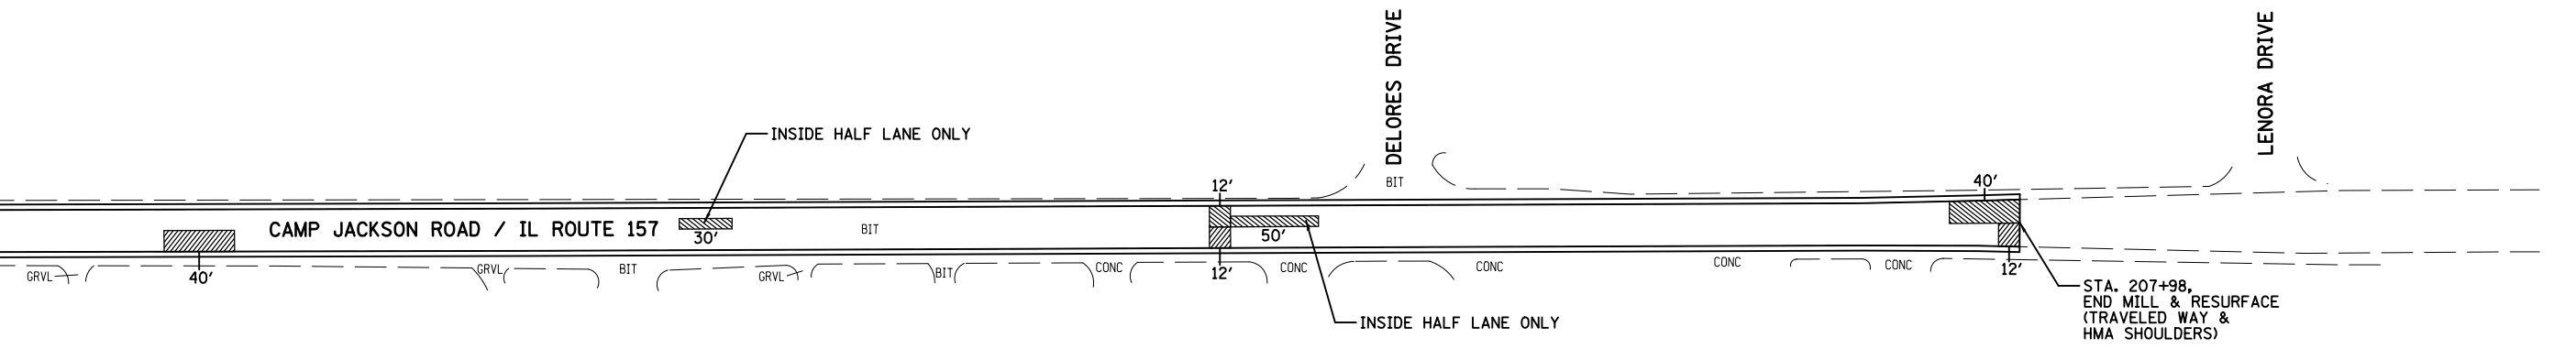

FILE NAME = 76G42-1-shtr-rdwy-03.dgn
 10/30/2013 9:38:52 AM

USER NAME = tbonnell
 MODEL NAME = Default
 PLOT SCALE = 100.000' / in.
 PLOT DATE = 10/30/2013

DESIGNED -	TTB	REVISED -	
DRAWN -	GDO	REVISED -	
CHECKED -	JAH	REVISED -	
DATE -	10/29/13	REVISED -	

**STATE OF ILLINOIS
 DEPARTMENT OF TRANSPORTATION**

**ROADWAY PLAN - CAMP JACKSON ROAD/IL ROUTE 157
 (CYNTHIA TO LENORA)**

SCALE: 1"=50' SHEET NO. 3 OF 3 SHEETS STA. TO STA.

F.A.I. RTE. VAR.	SECTION VARIOUS	COUNTY ST. CLAIR	TOTAL SHEETS 18	SHEET NO. 13
FED. ROAD DIST. NO. 8 ILLINOIS FED. AID PROJECT			CONTRACT NO. 76G42	