
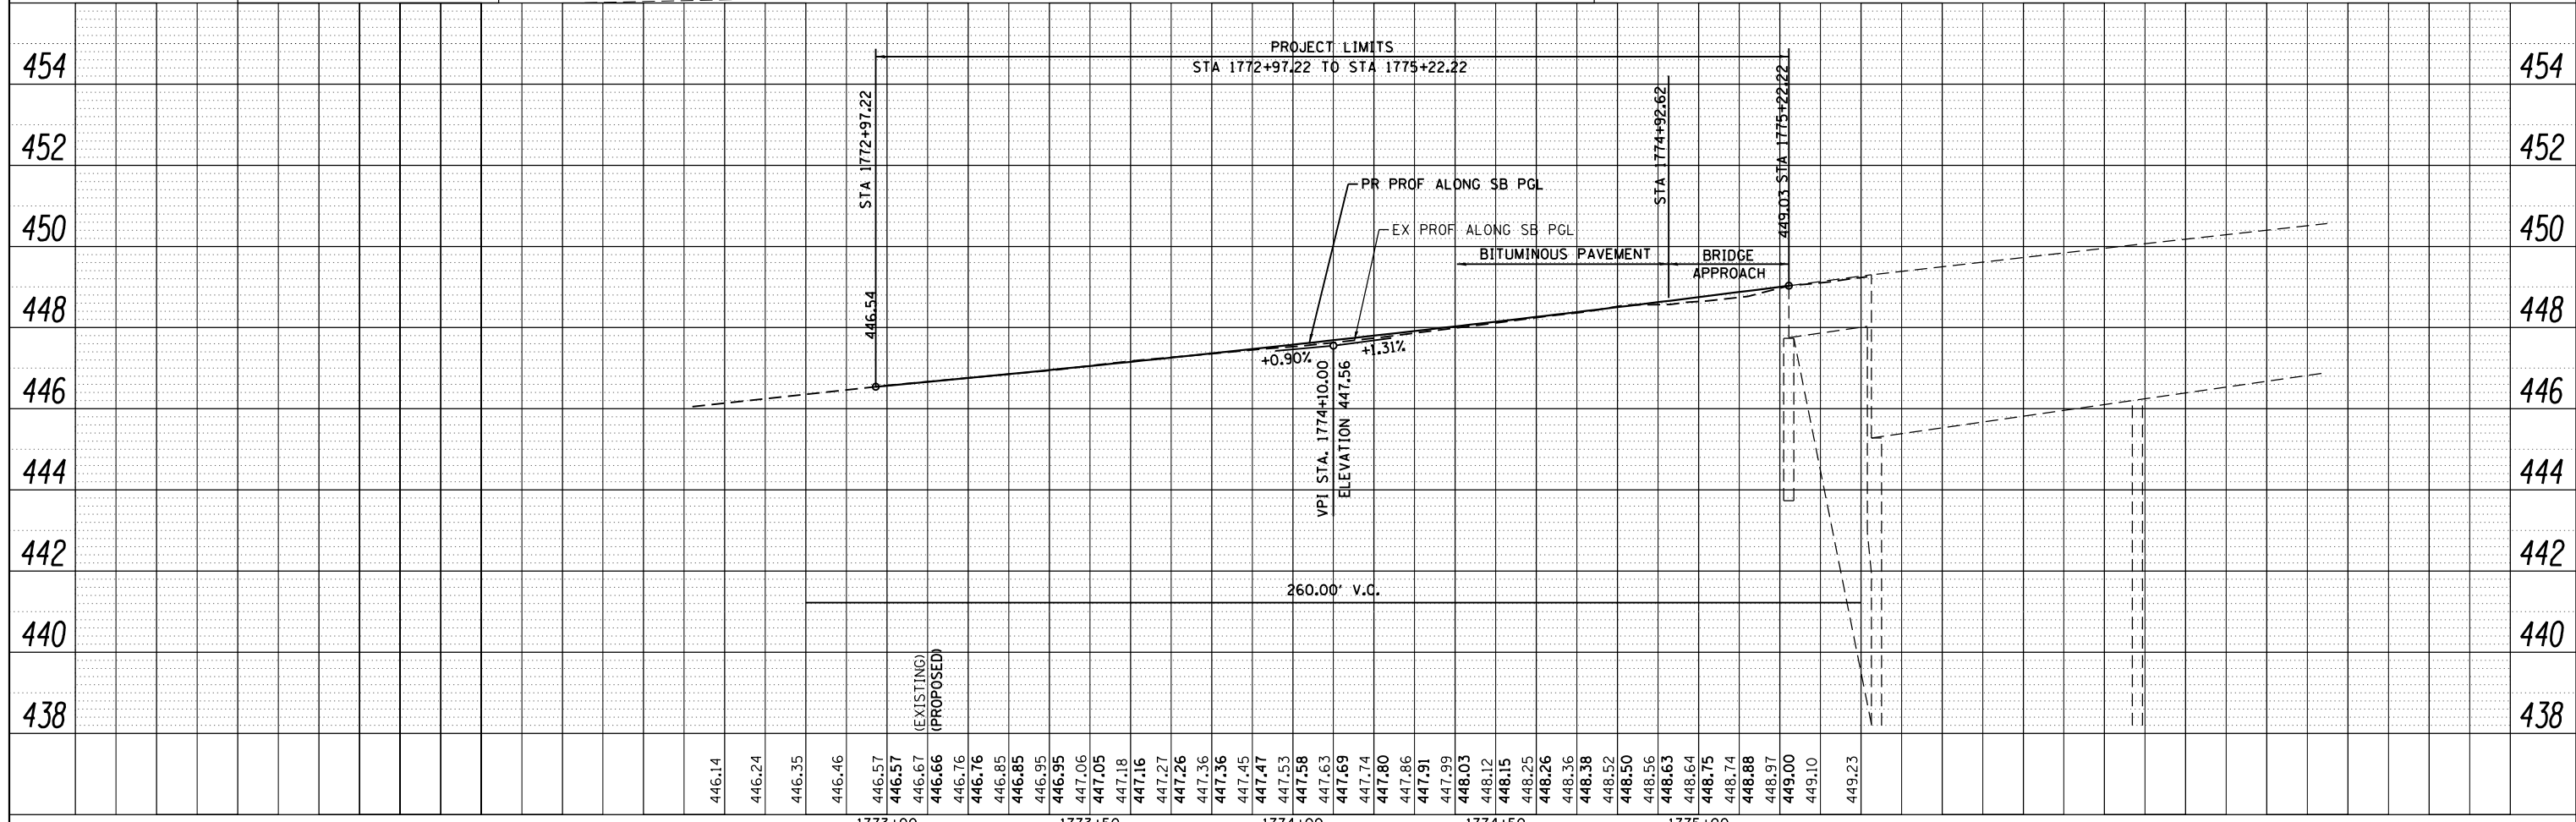


PLAN	SURVEYED	DATE
	PLOTTED	BY
	GRADES CHECKED	
	STRUCTURE NOTATIONS CHECKED	
	NOTE BOOK NO.	
	CARD FILE NAME	

PROFILE	SURVEYED	DATE
	PLOTTED	BY
	GRADES CHECKED	
	STRUCTURE NOTATIONS CHECKED	
	NOTE BOOK NO.	
	CARD FILE NAME	

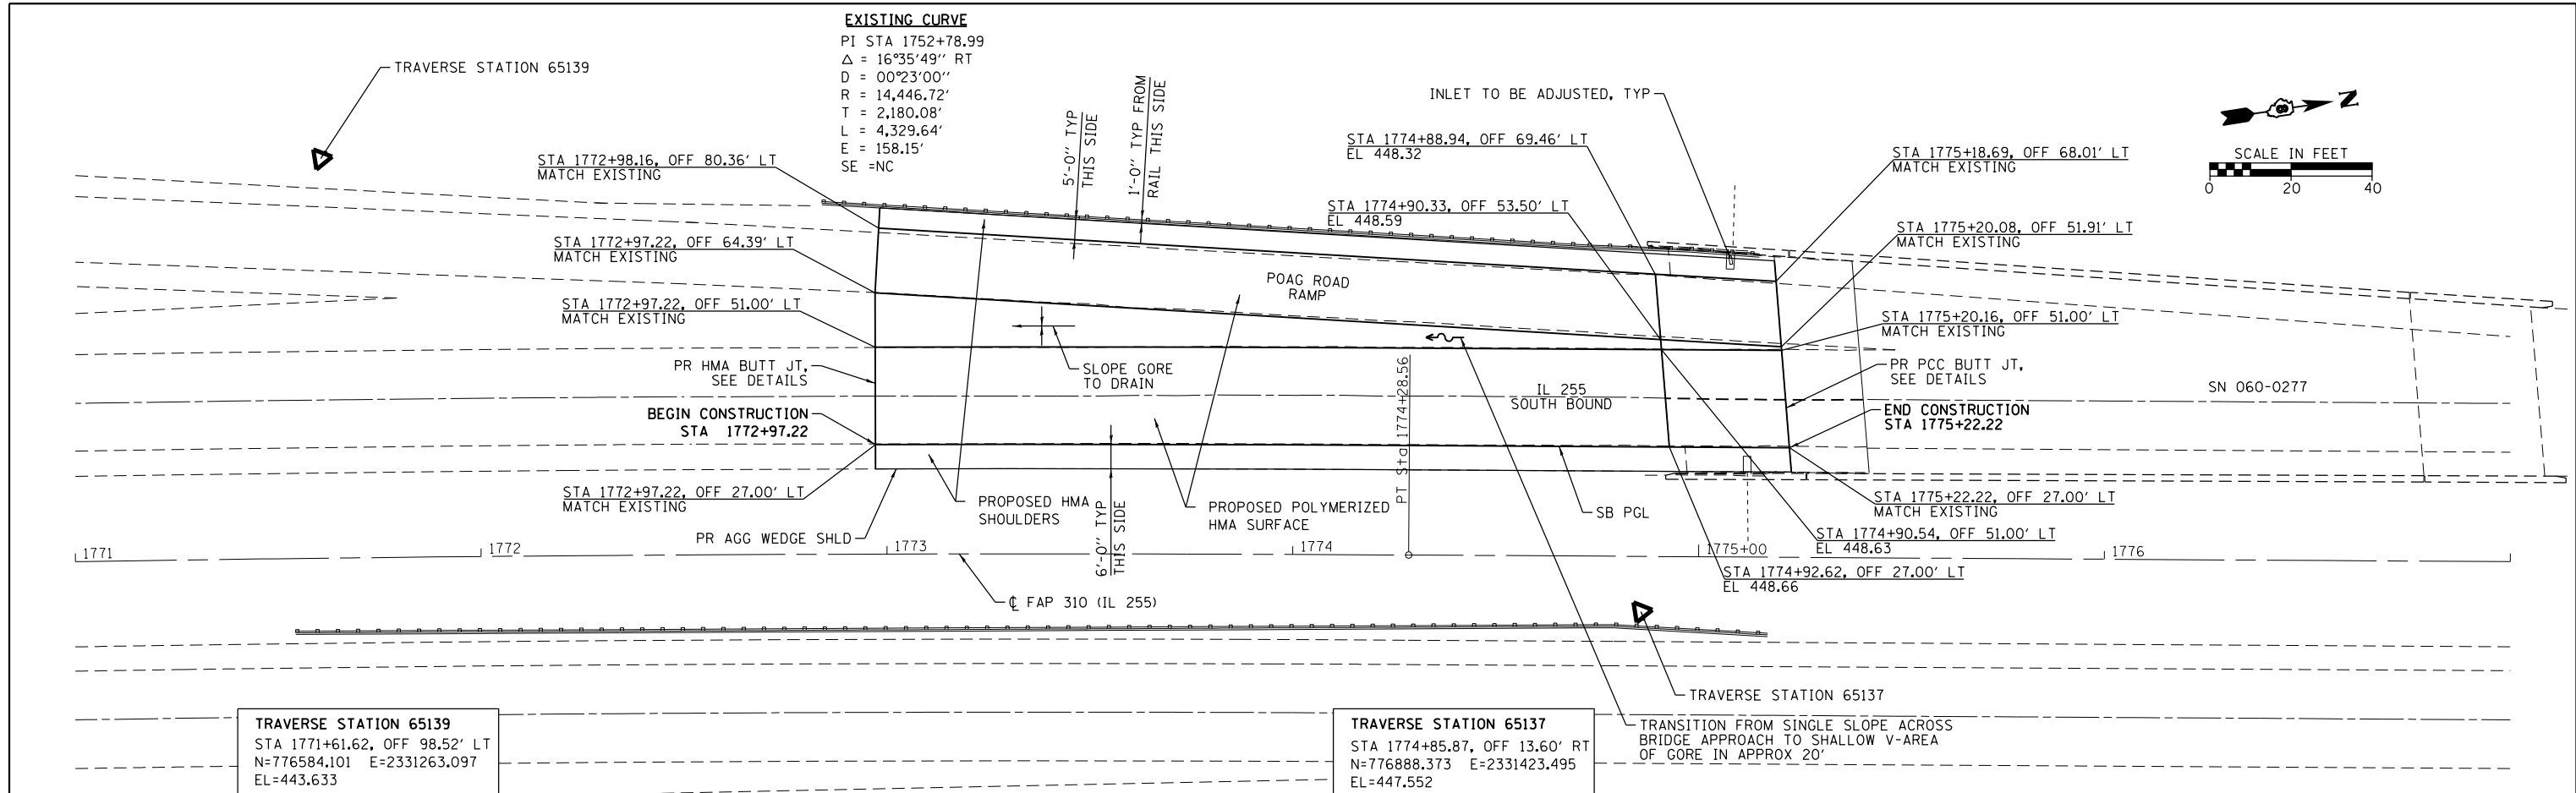

FILE NAME =	USER NAME = k1eux	DESIGNED -	REVISED -	<b>STATE OF ILLINOIS DEPARTMENT OF TRANSPORTATION</b>	<b>PLAN AND PROFILE FAP 310 (IL 255) SB 060-0277 SOUTH END</b>	FAP	SECTION	COUNTY	TOTAL	SHEET
H:\6513 IDOT D8 Var\6513.08 W0 B\IL 255\000 Sheets\0876G43-sh10-plnprf_2.dgn	PLOT SCALE = 40.0000' / in.	DRAWN -	REVISED -			310	DIST 8 RESURF 2014-2	MADISON	15	10
Default	PLOT DATE = 10/29/2013	CHECKED -	REVISED -			CONTRACT NO. 76C43				
		DATE -	REVISED -			ILLINOIS FED. AID PROJECT				