
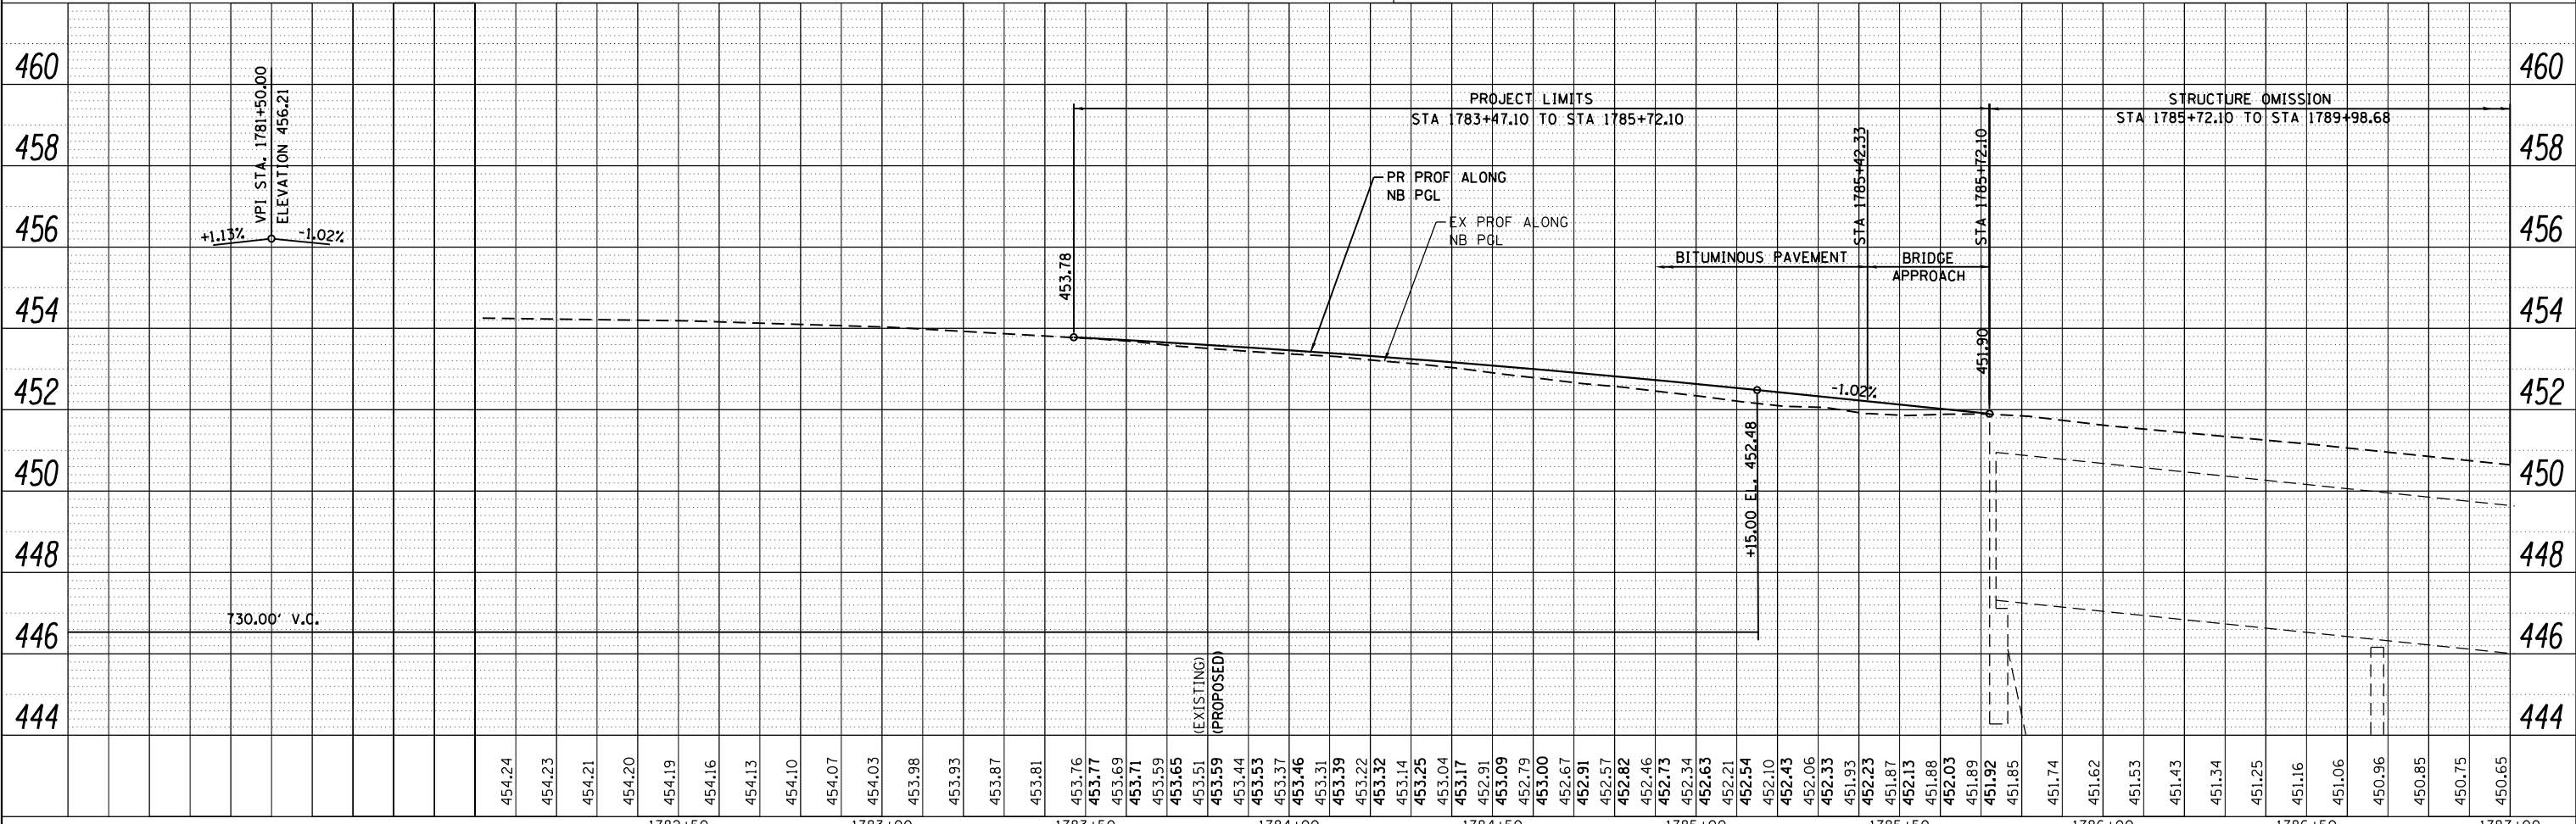


PLAN	SURVEYED	BY	DATE
	PLOTTED		
	NOTE BOOK		
	NO.		
	ALIGNED		
	CHECKED		
	FILE NAME		

PROFILE	SURVEYED	BY	DATE
	PLOTTED		
	GRADES CHECKED		
	NO.		
	STRUCTURE		
	NOTATIONS		
	CHPND		

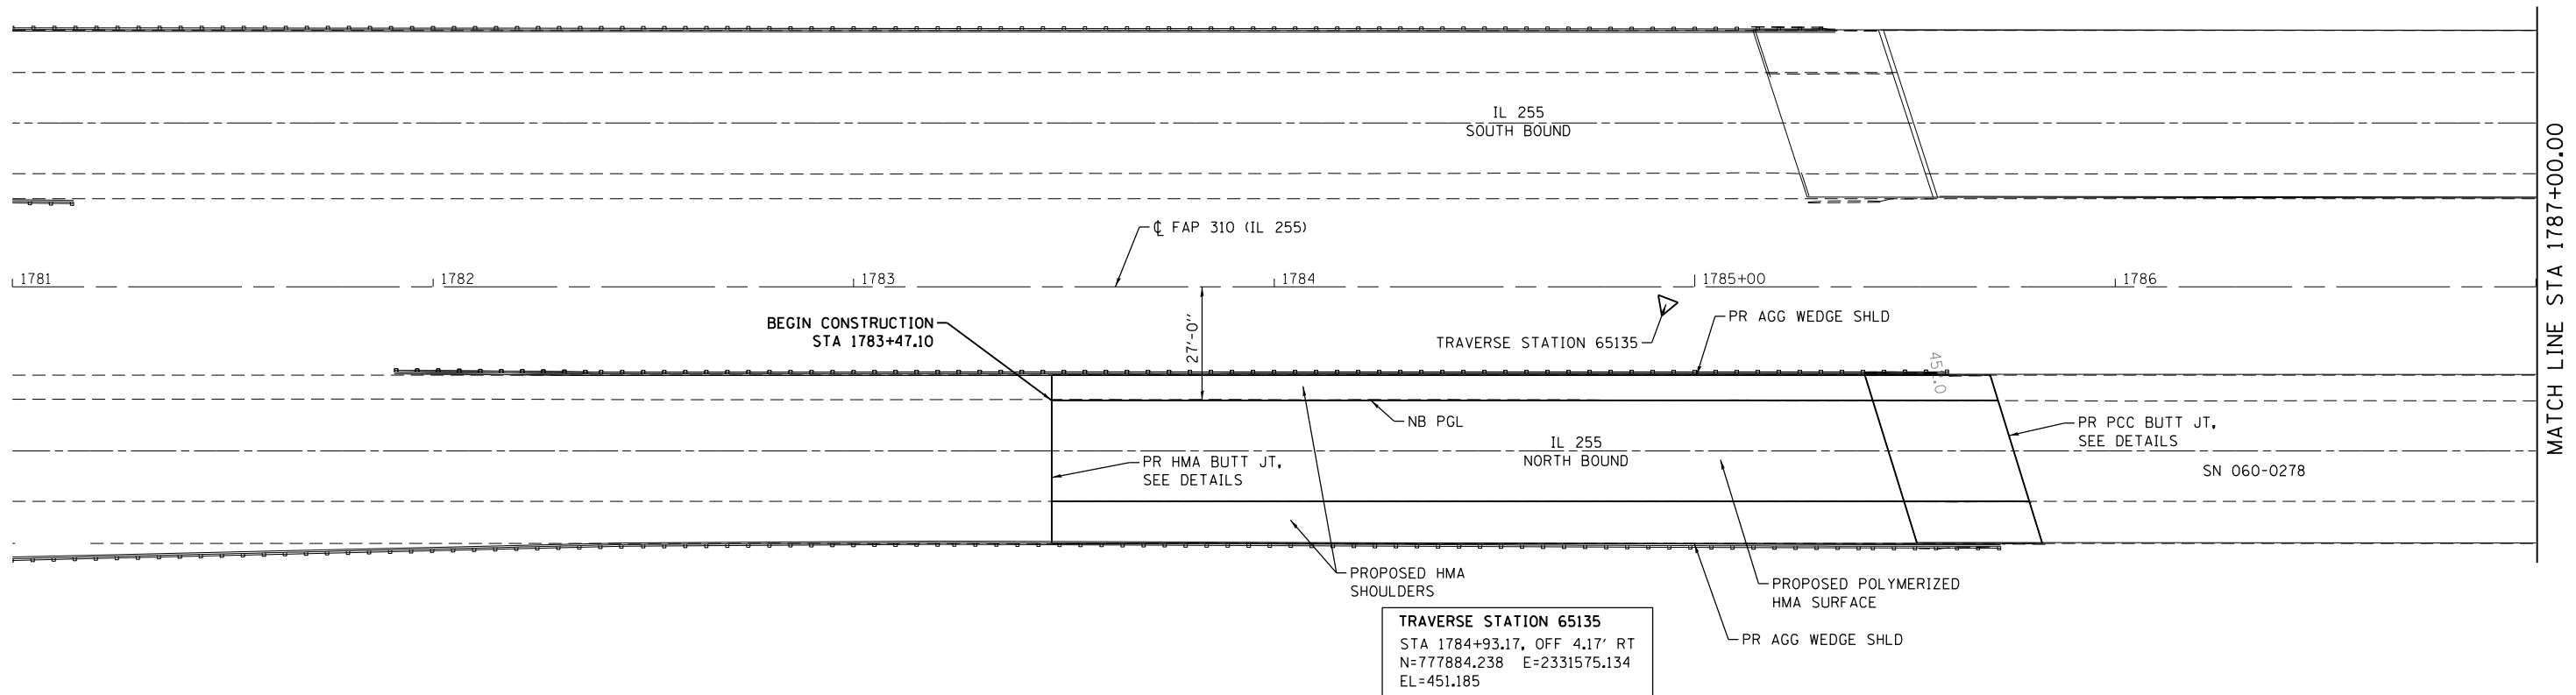

FILE NAME =	USER NAME = k1eux	DESIGNED -	REVISED -	<b>STATE OF ILLINOIS</b> <b>DEPARTMENT OF TRANSPORTATION</b>	<b>PLAN AND PROFILE</b> <b>FAP 310 (IL 255) NB 060-0278 SOUTH END</b>	FAP	SECTION	COUNTY	TOTAL	SHEET
H:\6513 IDOT D8 Var\6513.08 W0 B\IL 255\000 Sheets\0876643-sh11-plnprf.3.dgn	DRAWN -	REVISED -	310			DIST 8 RESURF 2014-2	MADISON	15	11	
Default	PLOT SCALE = 40.0000' / in.	CHECKED -	REVISED -			CONTRACT NO. 76C43				
	PLOT DATE = 10/29/2013	DATE -	REVISED -			ILLINOIS FED. AID PROJECT				