

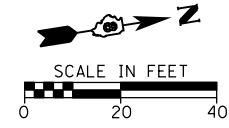


PLAN	SURVEYED	DATE
	PLOTTED	BY
	ALIGNED	
	CHECKED	
	FILED	
	NO.	

PROFILE	SURVEYED	DATE
	PLOTTED	BY
	GRADES	
	CHECKED	
	STRUCTURE	
	NOTATIONS	
	CHKD	
	NO.	

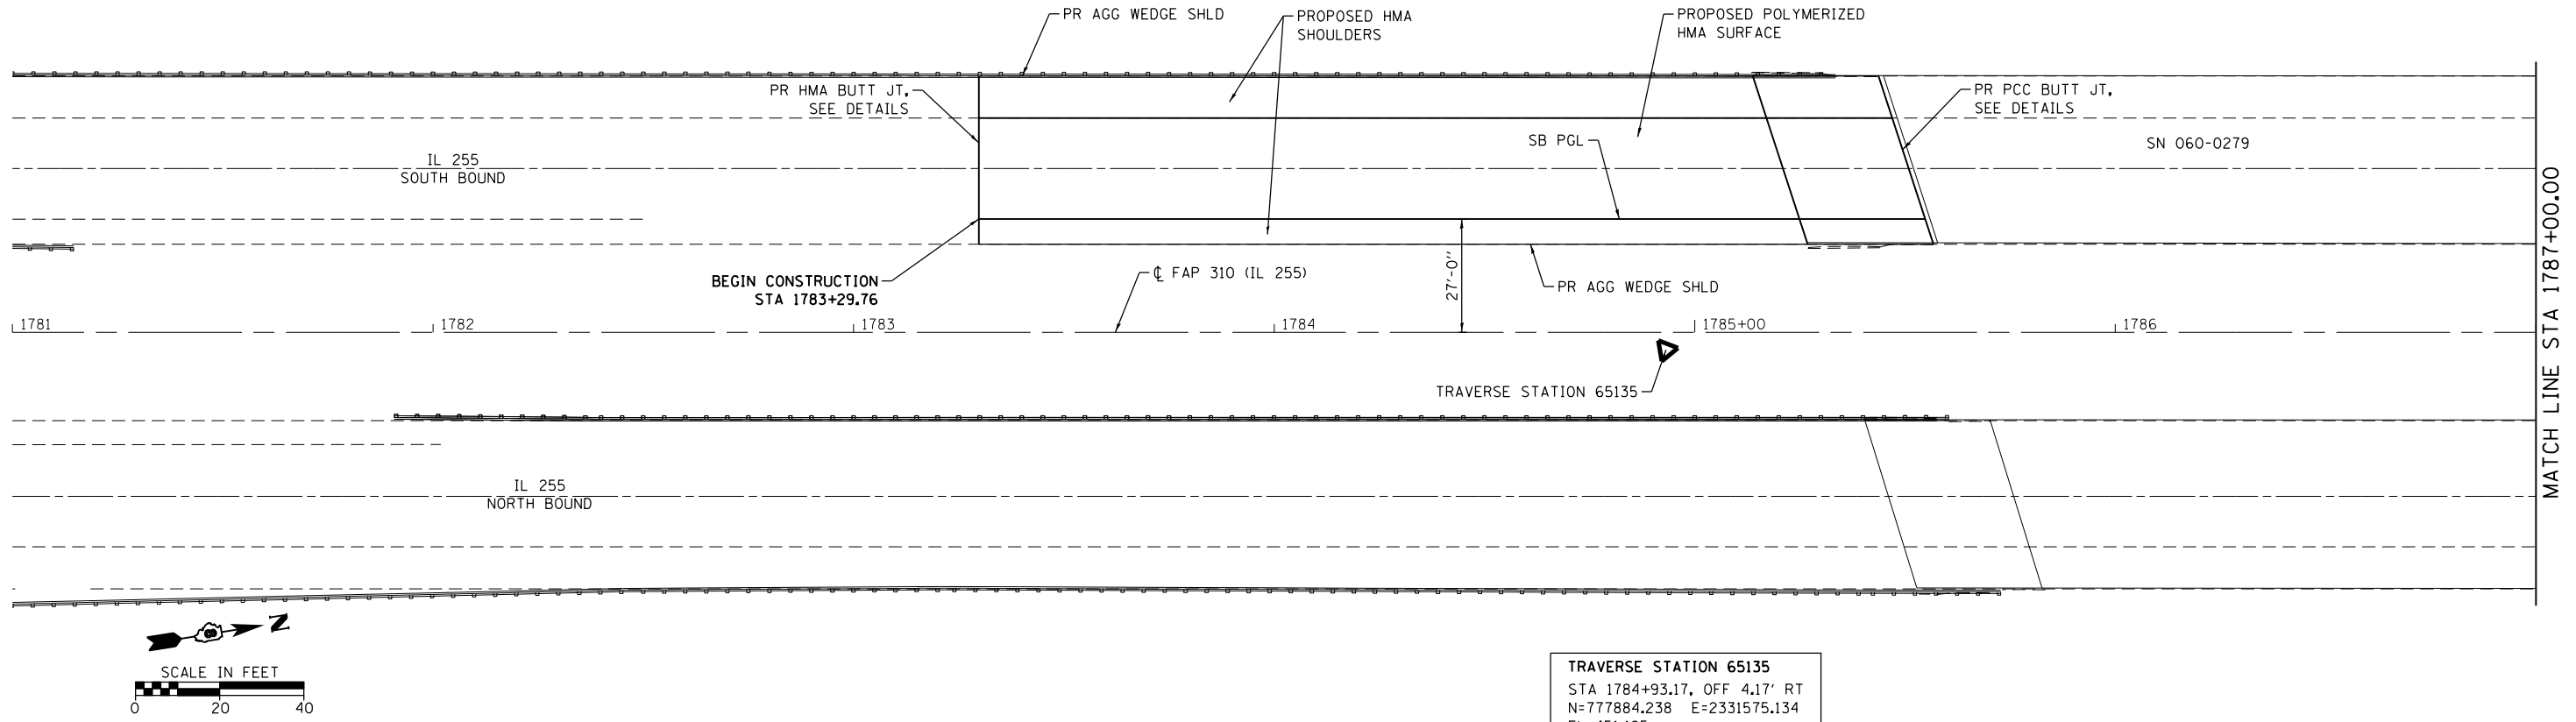

TRAVERSE STATION 65135  
 STA 1784+93.17, OFF 4.17' RT  
 N=777884.238 E=2331575.134  
 EL=451.185

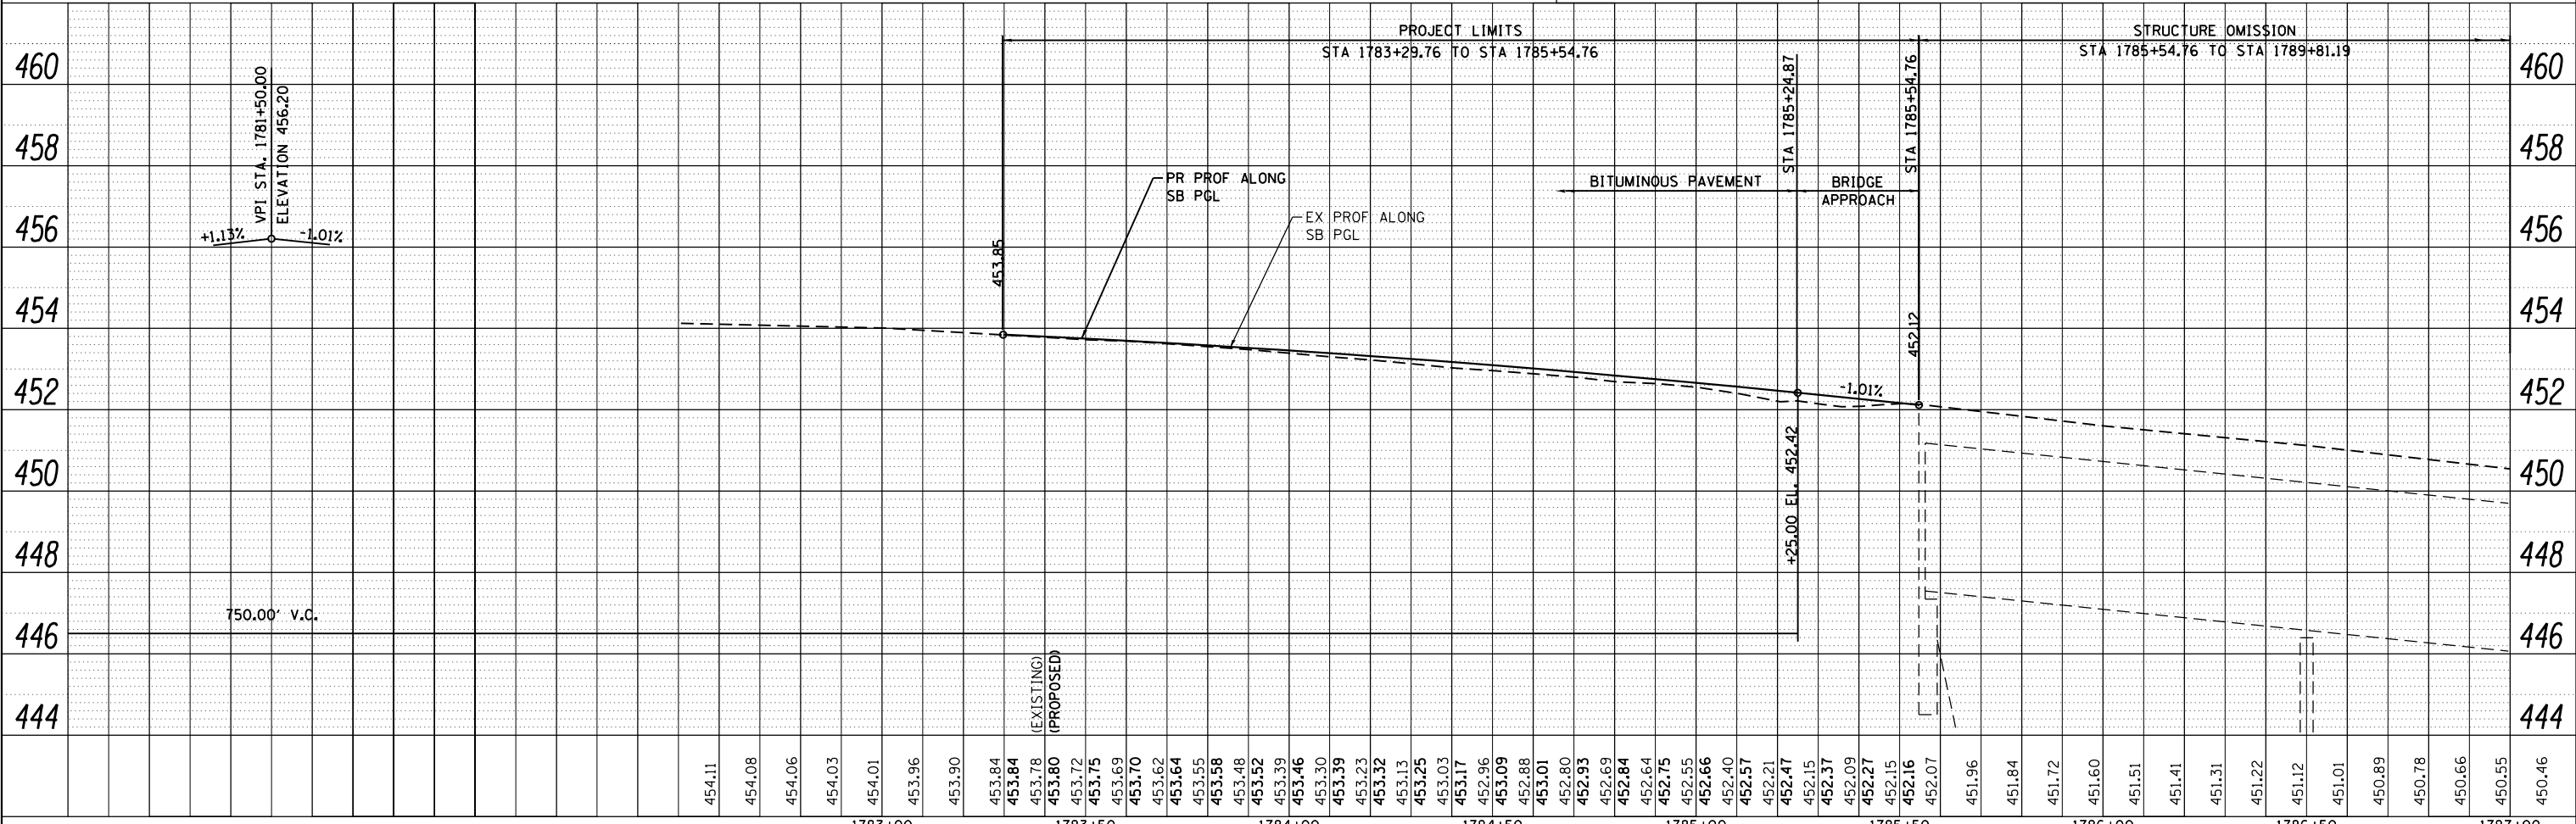

FILE NAME =	USER NAME = k1eux	DESIGNED -	REVISED -	<b>STATE OF ILLINOIS DEPARTMENT OF TRANSPORTATION</b>	<b>PLAN AND PROFILE FAP 310 (IL 255) SB 060-0279 SOUTH END</b>	FAP	SECTION	COUNTY	TOTAL	
H:\6513 IDOT DB Var\6513.08 W0 8\IL 255\000 Sheets\0876G43-sht13-plnprf_5.dgn	PLOT SCALE = 40.0000' / in.	DRAWN -	REVISED -			310	DIST 8 RESURF 2014-2	MADISON	15	13
Default	PLOT DATE = 10/29/2013	CHECKED -	REVISED -			CONTRACT NO. 76C43				
		DATE -	REVISED -			ILLINOIS FED. AID PROJECT				