


# LOCATION 2

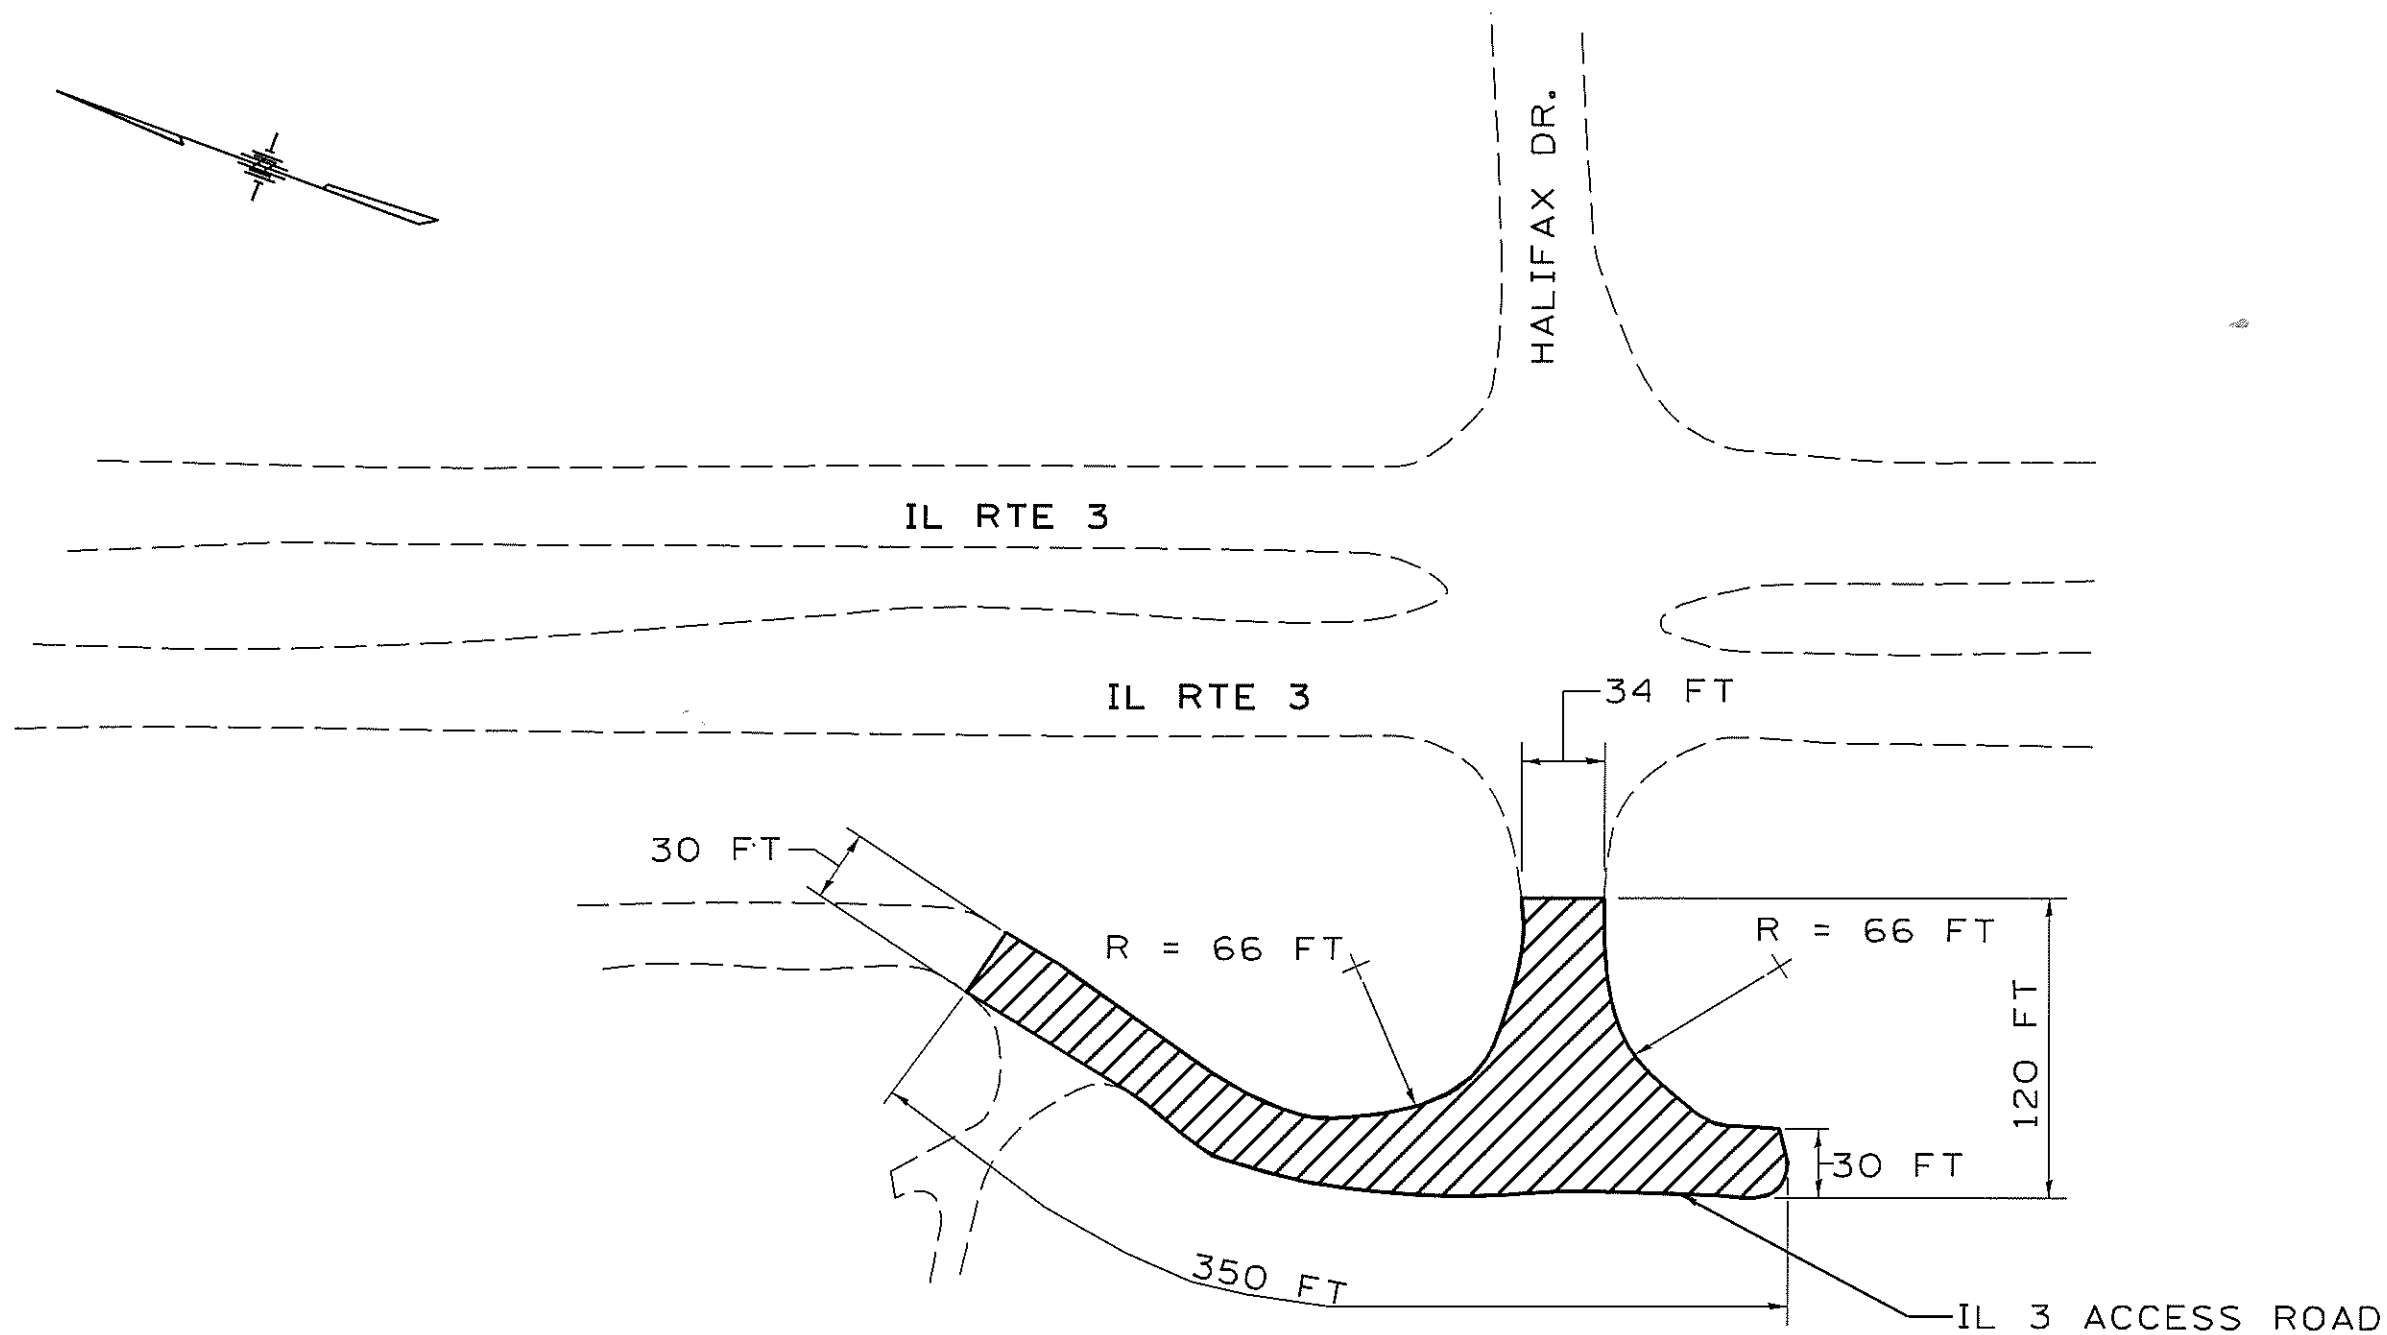

 BITUMINOUS SURFACE TREATMENT - A2

NOT TO SCALE

\*ST CLAIR AND MONROE

FILE NAME *	USER NAME * #USER#	DESIGNED - _____	REVISED - _____	STATE OF ILLINOIS DEPARTMENT OF TRANSPORTATION	LOCATION 2 DETAIL	F.A. RTE.	SECTION	COUNTY	TOTAL SHEETS	SHEET NO.	
#FILE#		DRAWN - _____	REVISED - _____			VARIOUS	DIST 8 RESURFACING 2014-3	.	12	6	
#MODELNAME#		CHECKED - _____	REVISED - _____			CONTRACT NO. T6648					
		DATE - _____	REVISED - _____			ILLINOIS FED. AID PROJECT					

SCALE: NOT TO SCALE | SHEET 1 OF 1 SHEETS | STA. \_\_\_\_\_ TO STA. \_\_\_\_\_