


# LOCATION 3

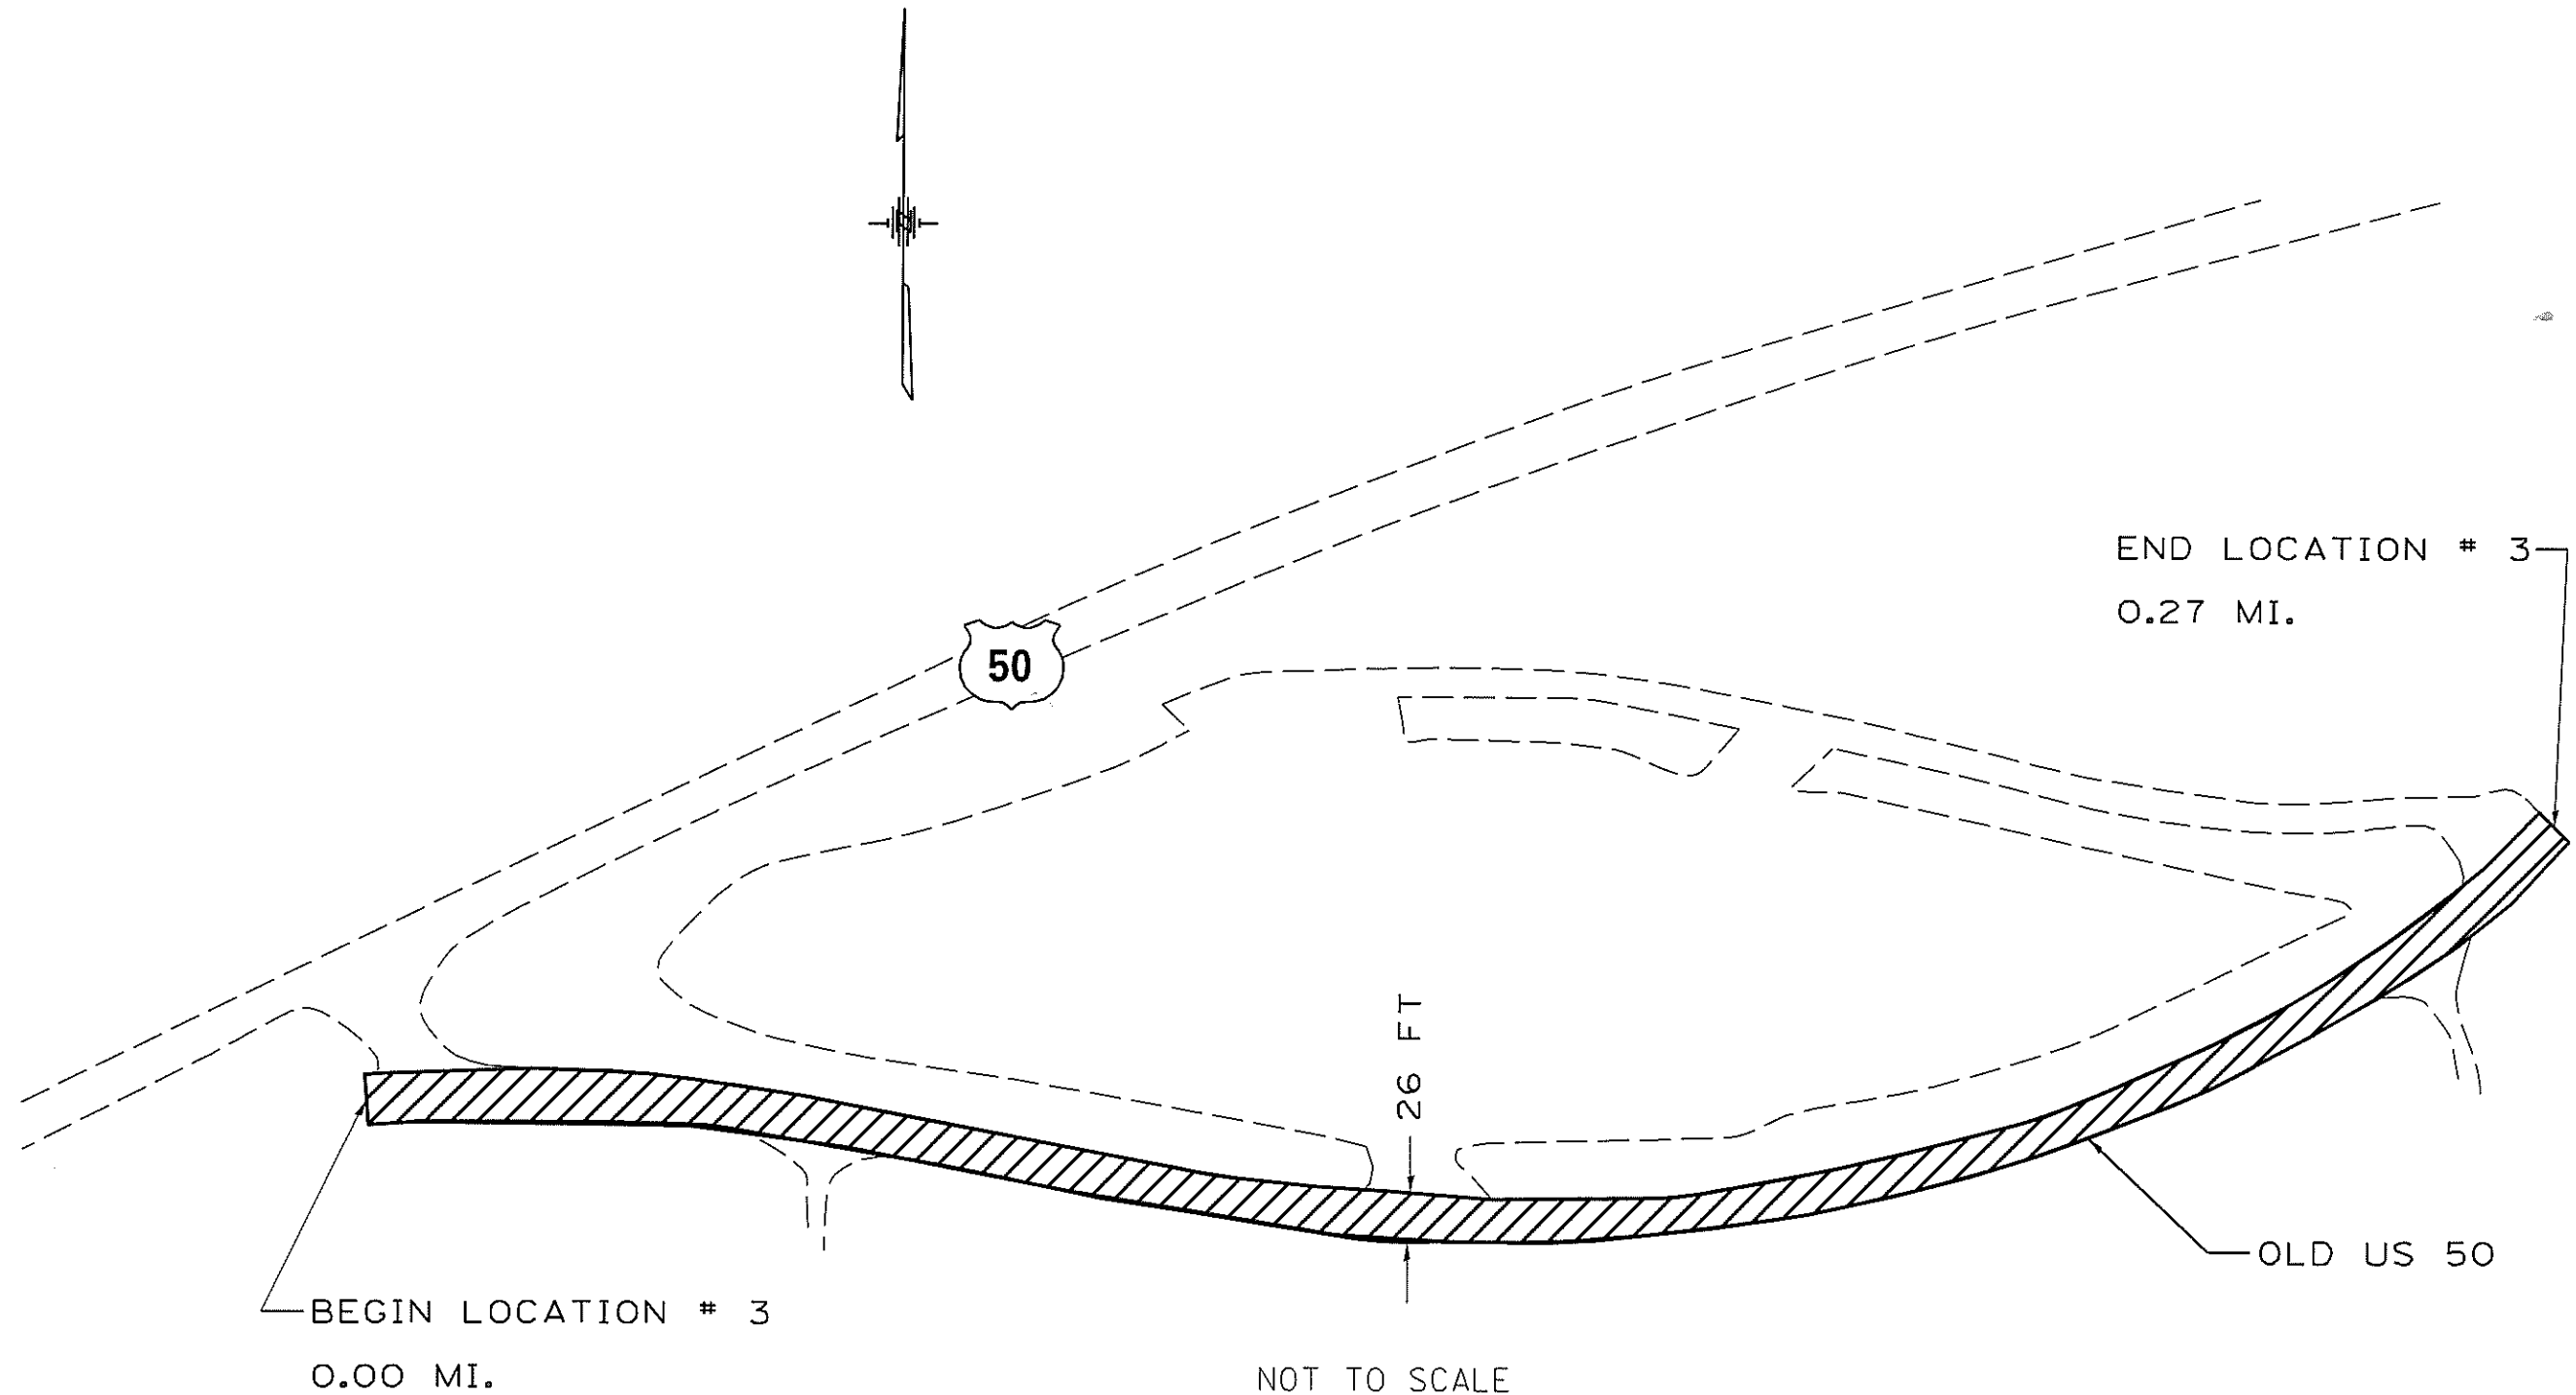

 BITUMINOUS SURFACE TREATMENT - A2

\*ST CLAIR AND MONROE

FILE NAME * *FILE#	USER NAME * #USER#	DESIGNED - _____	REVISED - _____	STATE OF ILLINOIS DEPARTMENT OF TRANSPORTATION	LOCATION 3 DETAIL	F.A. RTE.	SECTION	COUNTY	TOTAL SHEETS	SHEET NO.
*MODELNAME*	PLOT SCALE * #SCALE#	CHECKED - _____	REVISED - _____			VARIOUS	DIST 8 RESURFACING 2014-3	*	12	7
	PLOT DATE * #DATE#	DATE - _____	REVISED - _____			SCALE: NOT TO SCALE   SHEET ____ OF ____ SHEETS   STA. _____ TO STA. _____		CONTRACT NO. 76648 ILLINOIS FED. AID PROJECT		