


# LOCATION 4

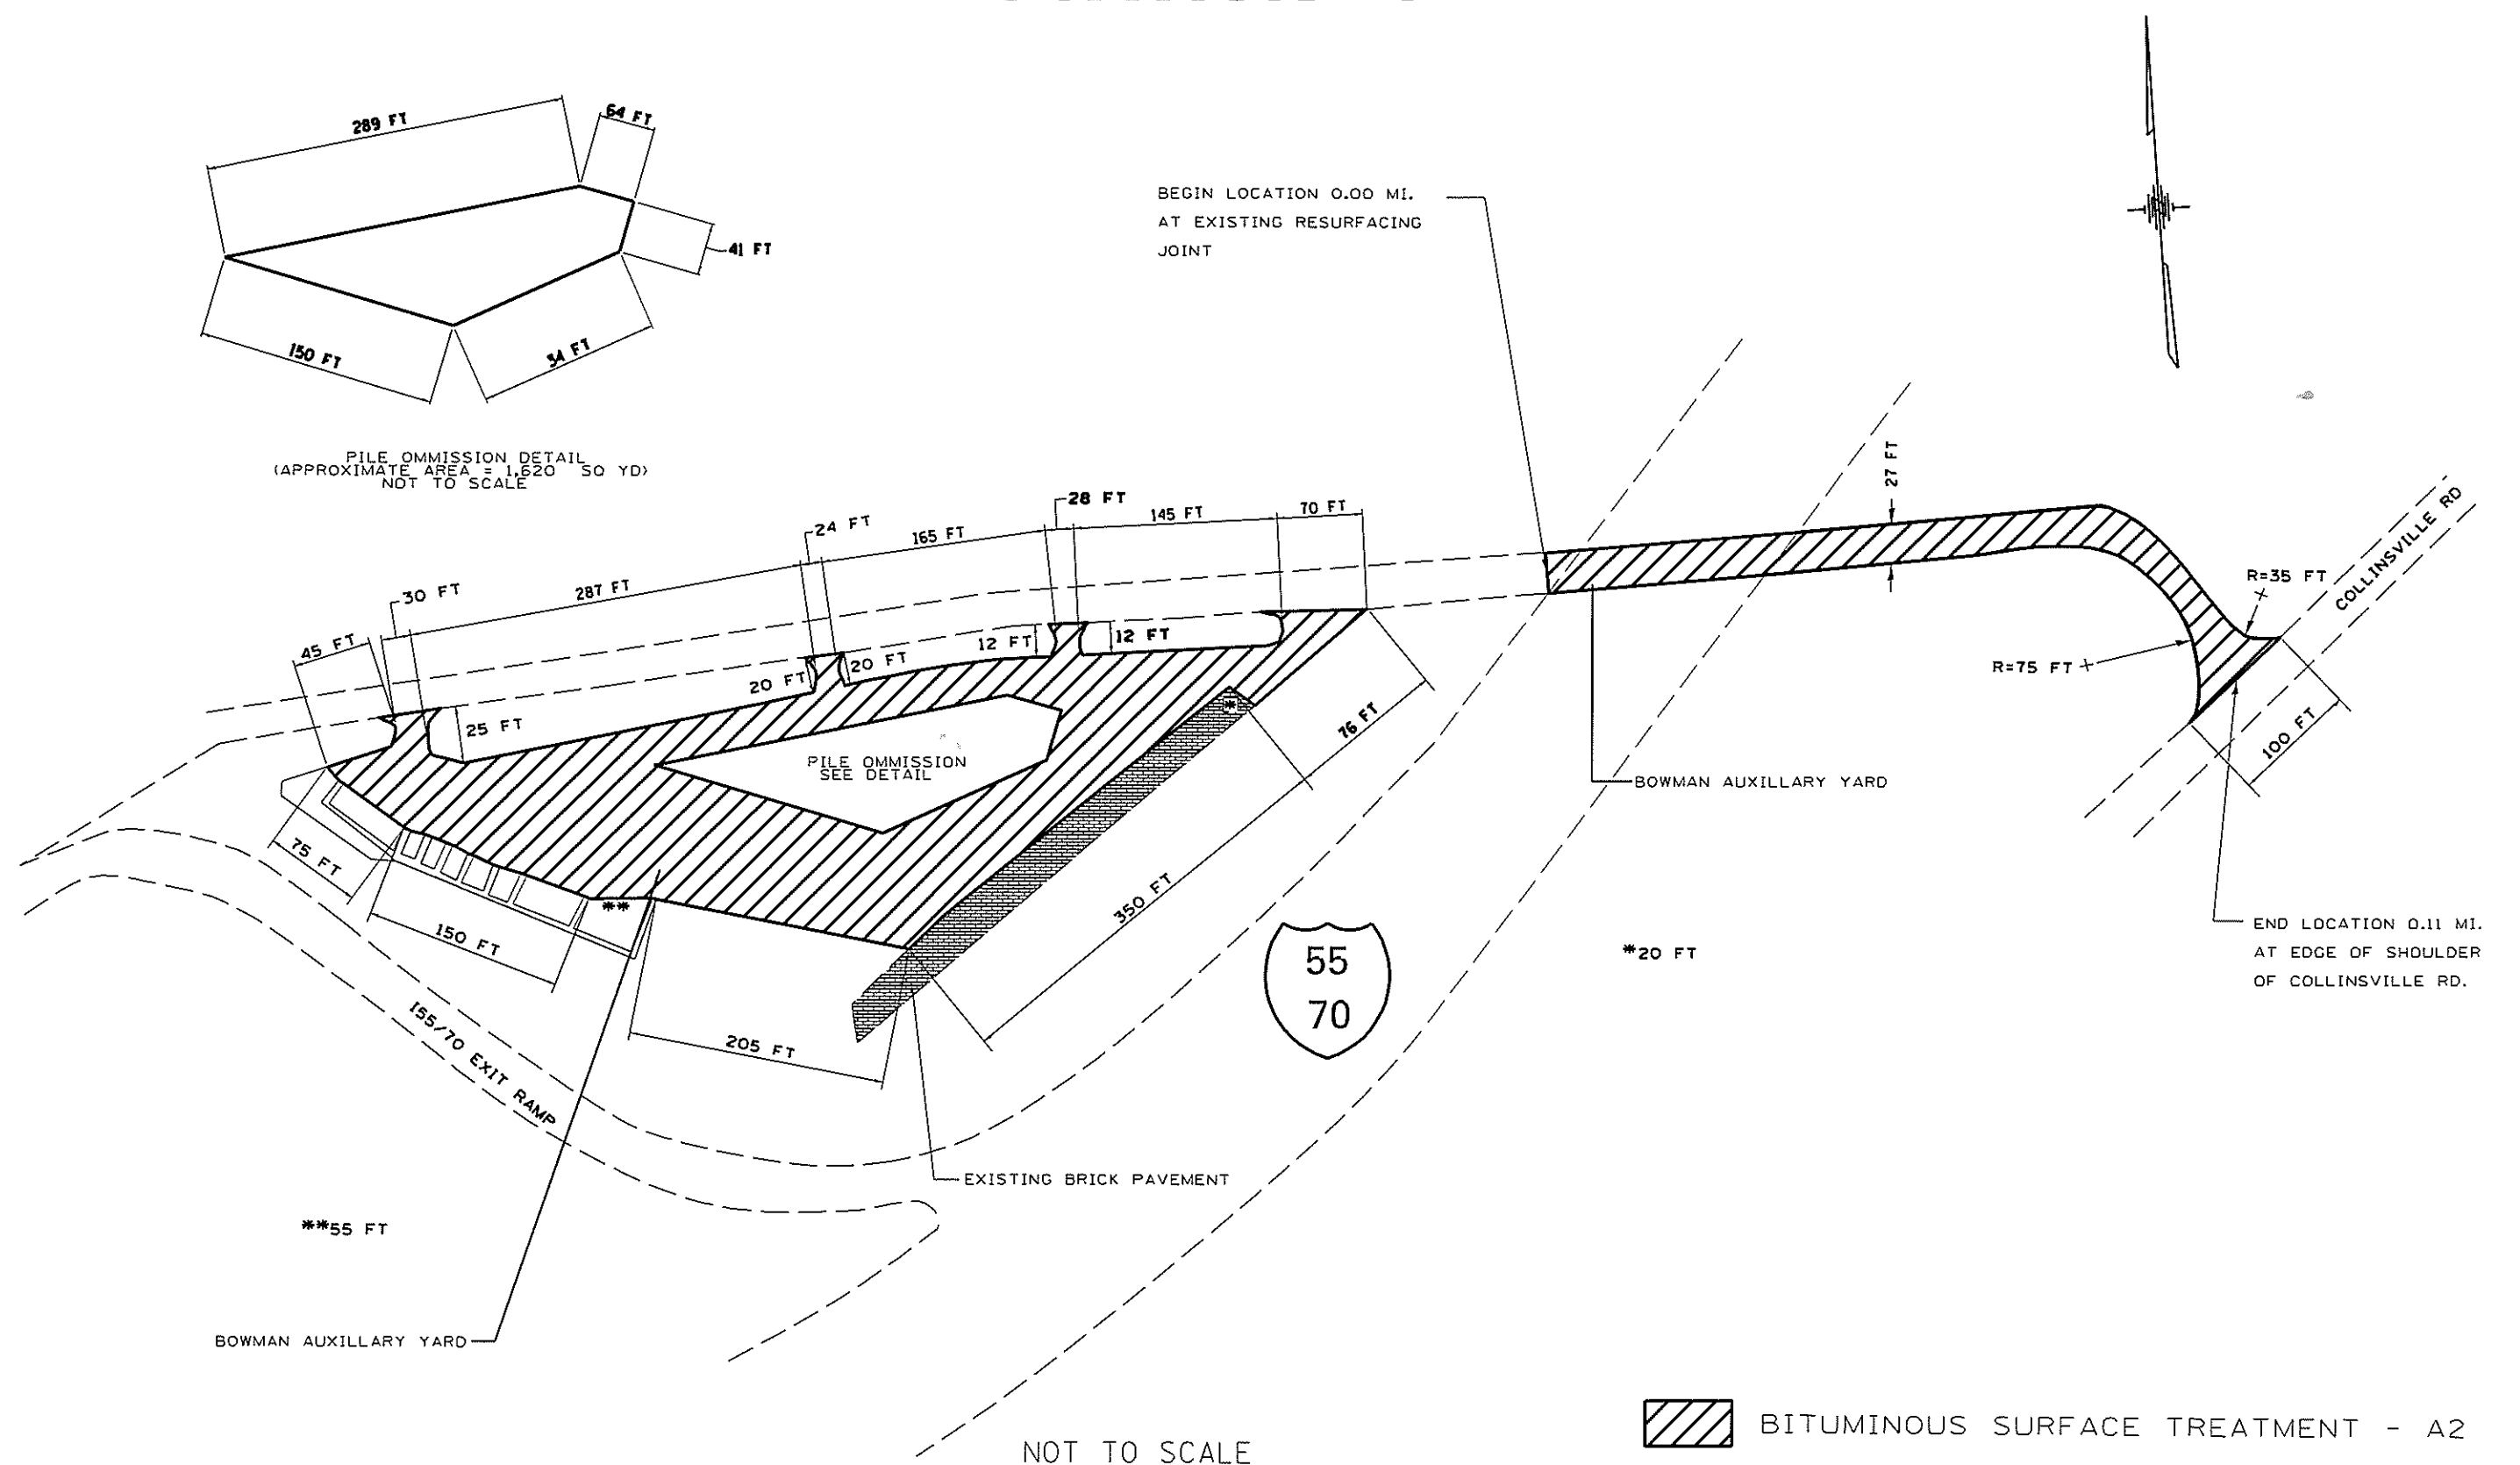

|                       |                           |                  |                 |   |                   |                    |                           |                           |                 |              |
|-----------------------|---------------------------|------------------|-----------------|---|-------------------|--------------------|---------------------------|---------------------------|-----------------|--------------|
| FILE NAME *<br>#FILE# | USER NAME * #USER#        | DESIGNED - _____ | REVISED - _____ | STATE OF ILLINOIS<br>DEPARTMENT OF TRANSPORTATION | LOCATION 4 DETAIL | F.A.<br>RTE.       | SECTION                   | COUNTY                    | TOTAL<br>SHEETS | SHEET<br>NO. |
| #MODEL#               | PLOT SCALE * NOT TO SCALE | CHECKED - _____  | REVISED - _____ |   |                   | VARIOUS            | DIST 8 RESURFACING 2014-3 | *                         | 12              | 8            |
|                       | PLOT DATE = #DATE#        | DATE - _____     | REVISED - _____ |   |                   | CONTRACT NO. 76C48 |                           | ILLINOIS FED. AID PROJECT |                 |              |

\*ST CLAIR AND MONROE

SCALE: NOT TO SCALE | SHEET 1 OF 1 SHEETS | STA. \_\_\_\_\_ TO STA. \_\_\_\_\_