


LOCATION 6

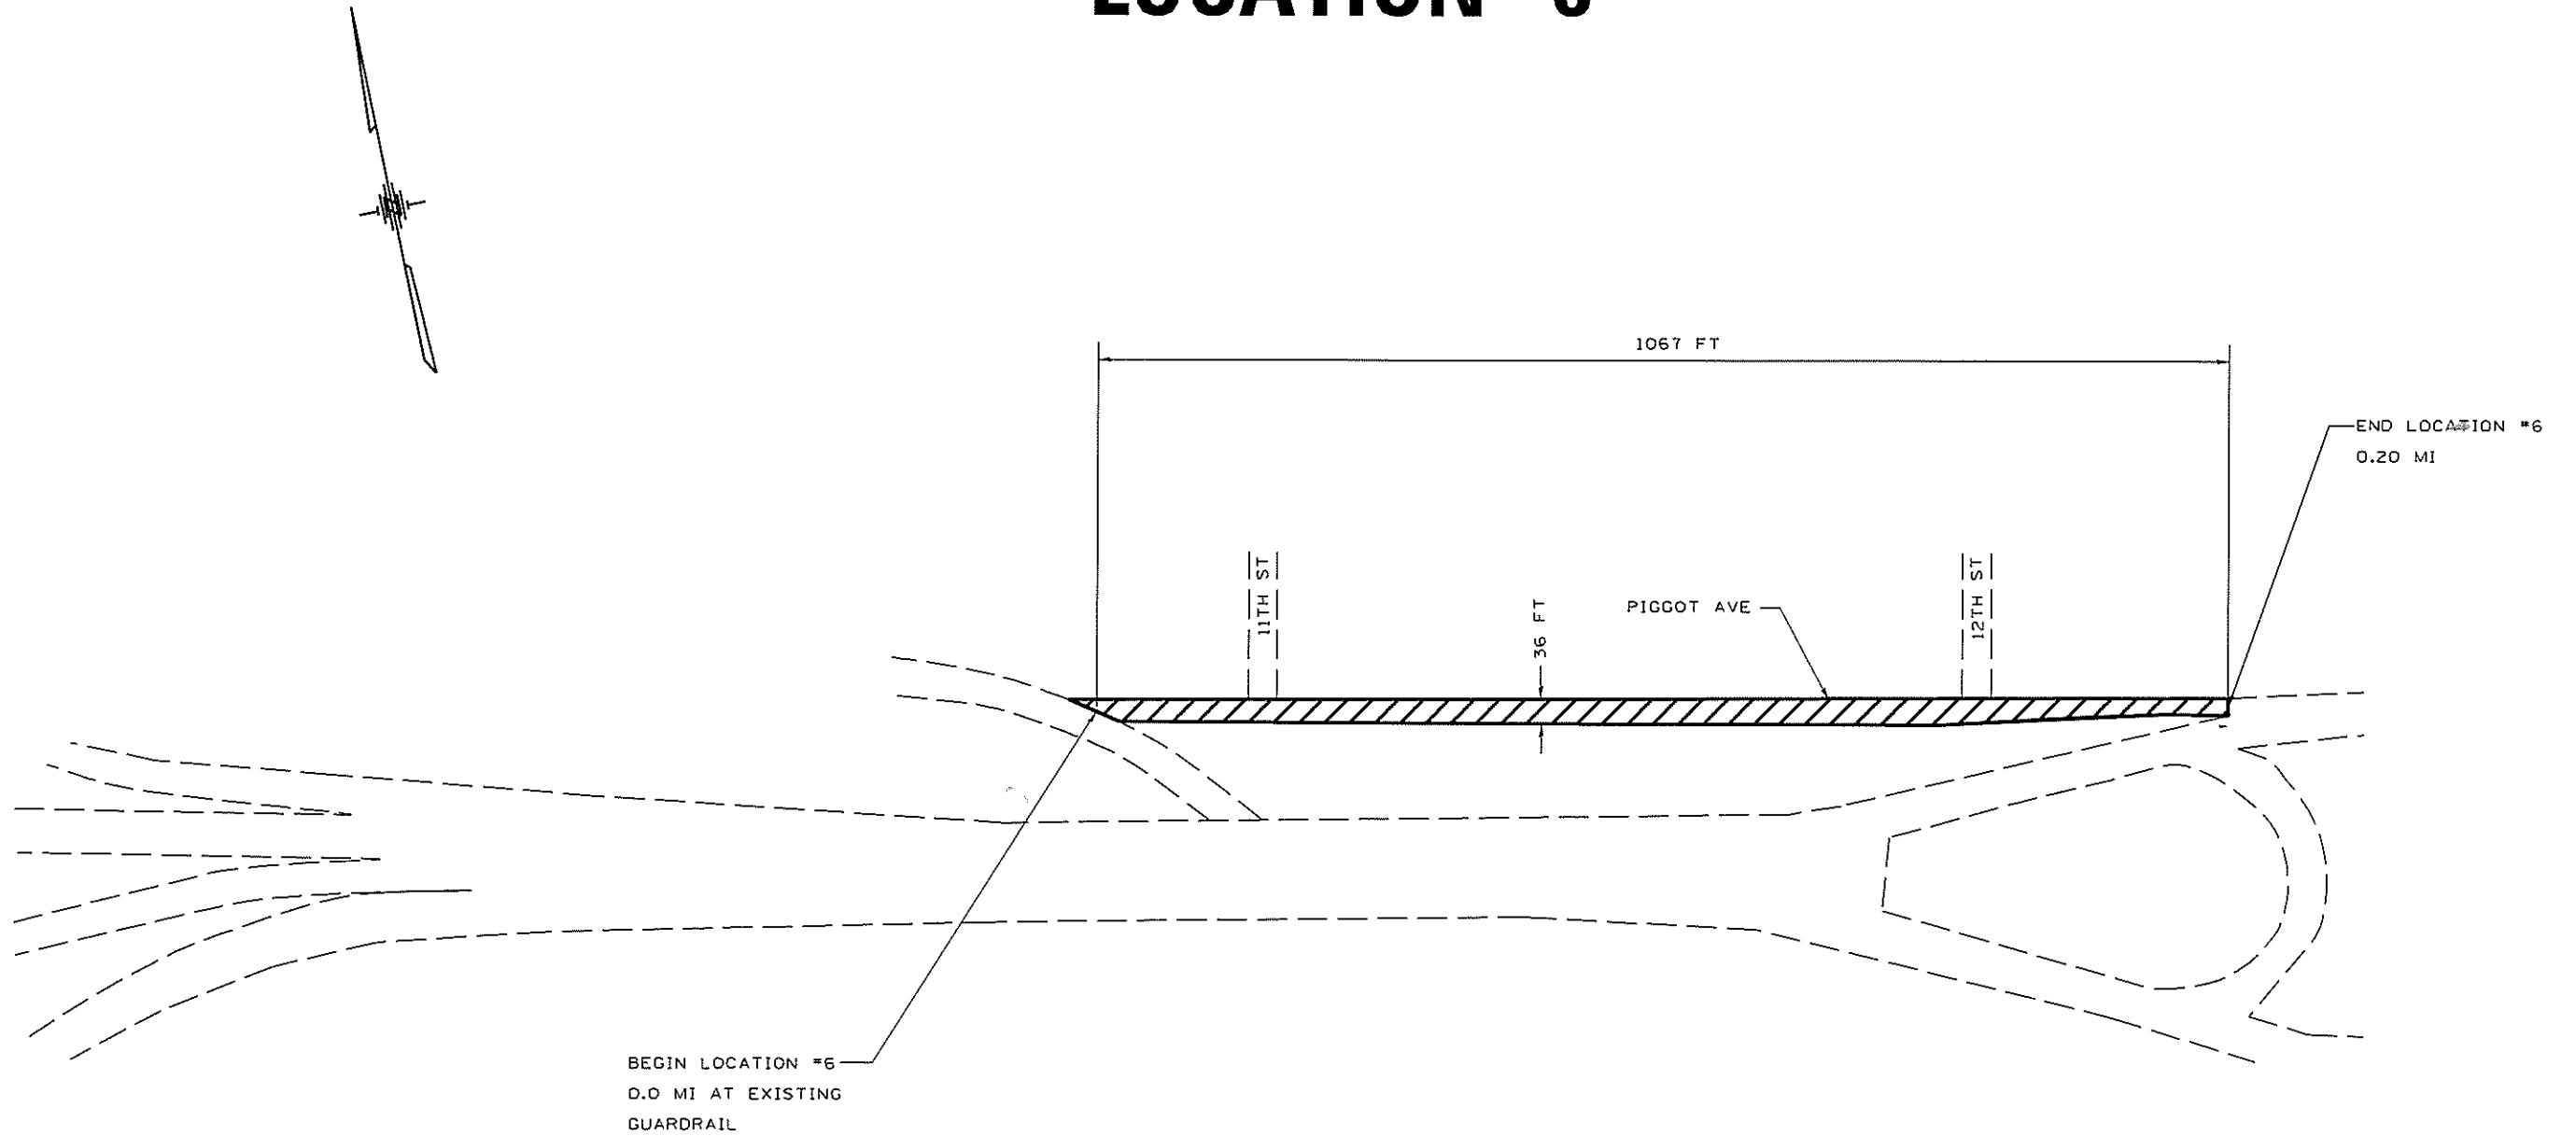

NOT TO SCALE

NOTE: PRIOR TO THE WORK SHOWN, DISTRICT 8 MAINTENANCE CREWS SHALL PREPARE EXISTING PAVEMENT FOR A-2 TREATMENT BY CONSTRUCTING A LARGE PATCH AT THIS LOCATION.

 BITUMINOUS SURFACE TREATMENT - A2

*ST CLAIR AND MONROE

FILE NAME *	USER NAME * USER*	DESIGNED - _____	REVISED - _____	STATE OF ILLINOIS DEPARTMENT OF TRANSPORTATION	LOCATION 6 DETAIL	F.A. RTE.	SECTION	COUNTY	TOTAL SHEETS	SHEET NO.	
FILEL		DRAWN - _____	REVISED - _____			VARIOUS	DIST 8 RESURFACING 2014-3	-	12	10	
MODELNAME		CHECKED - _____	REVISED - _____			CONTRACT NO. 76C48					
		DATE - _____	REVISED - _____			ILLINOIS FED. AID PROJECT					
SCALE: NOT TO SCALE						SHEET _____ OF _____ SHEETS STA. _____ TO STA. _____					