


# LOCATION 7

\* R=11 FT  
 \*\* R=16 FT

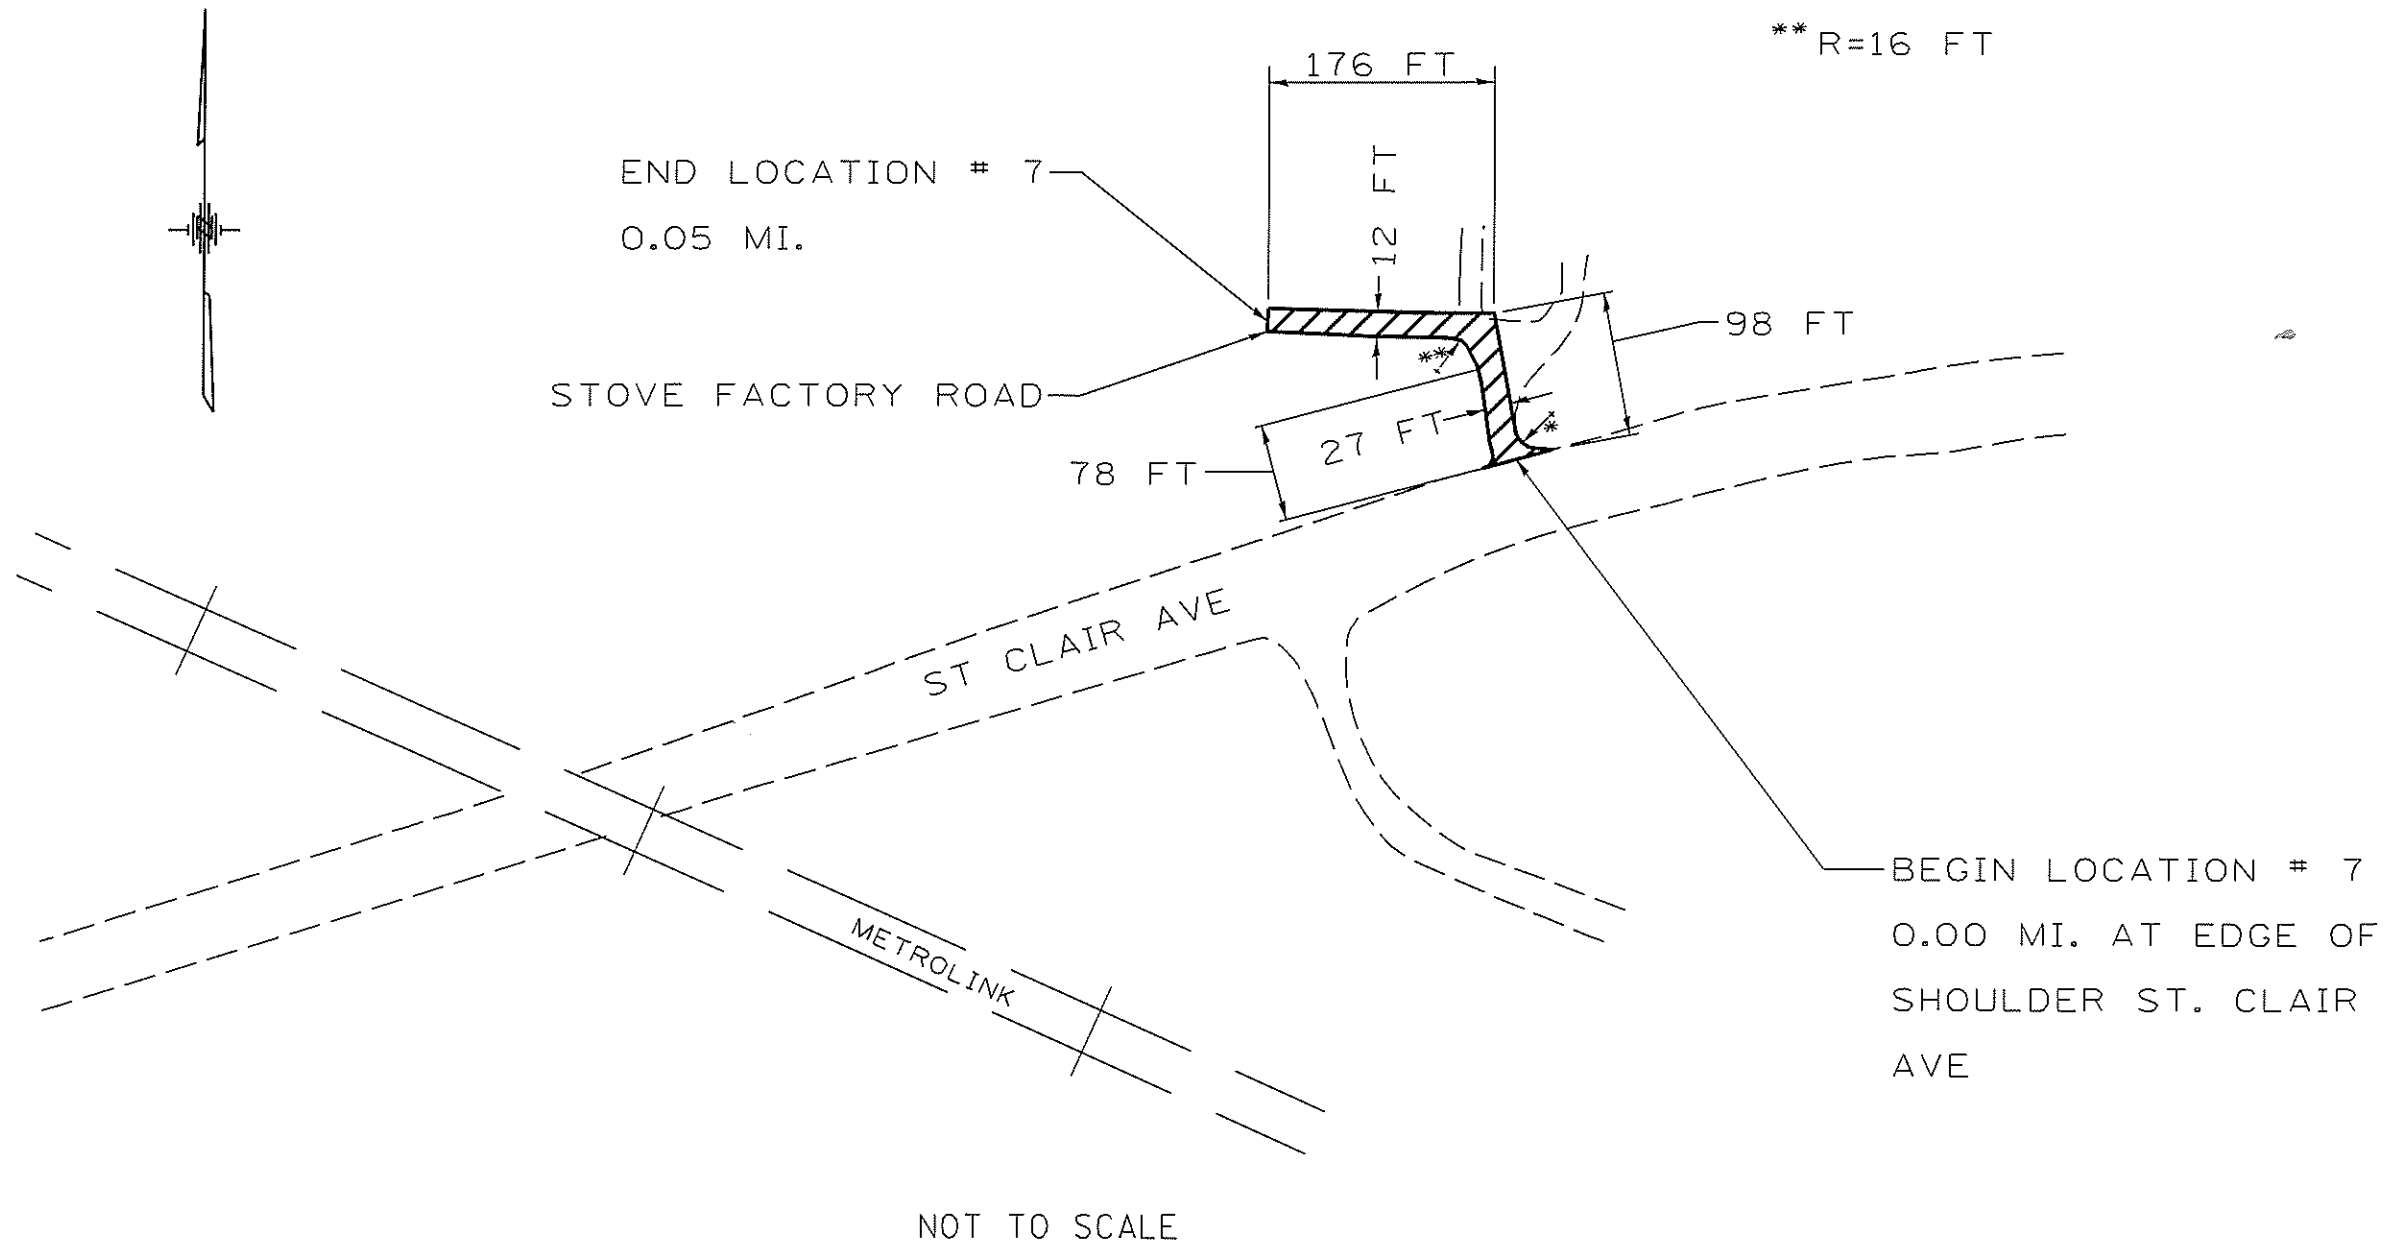

NOTE: PRIOR TO THE WORK SHOWN, DISTRICT 8 MAINTENANCE CREWS WILL PREPARE EXISTING PAVEMENT FOR A-2 TREATMENT BY PLACING, COMPACTING, AND GRADING AGGREGATE TO PROVIDE A SUITABLE BASE AT THIS LOCATION.

 BITUMINOUS SURFACE TREATMENT - A2

\*ST CLAIR AND MONROE

FILE NAME * #FILE#	USER NAME = #USER#	DESIGNED - _____	REVISED - _____	STATE OF ILLINOIS DEPARTMENT OF TRANSPORTATION	LOCATION 7 DETAIL	F.A. RTE.	SECTION	COUNTY	TOTAL SHEETS	SHEET NO.	
#MODELNAME#	PLOT SCALE = #SCALE#	CHECKED - _____	REVISED - _____			VARIOUS DIST 0 RESURFACING 2014-3	.	12	11		
	PLOT DATE = #DATE#	DATE - _____	REVISED - _____			CONTRACT NO. 76648		(ILLINOIS) FED. AID PROJECT			
SCALE: NOT TO SCALE   SHEET _____ OF _____ SHEETS   STA. _____ TO STA. _____											