



DETAILS FOR
MEDIAN CROSSOVERS

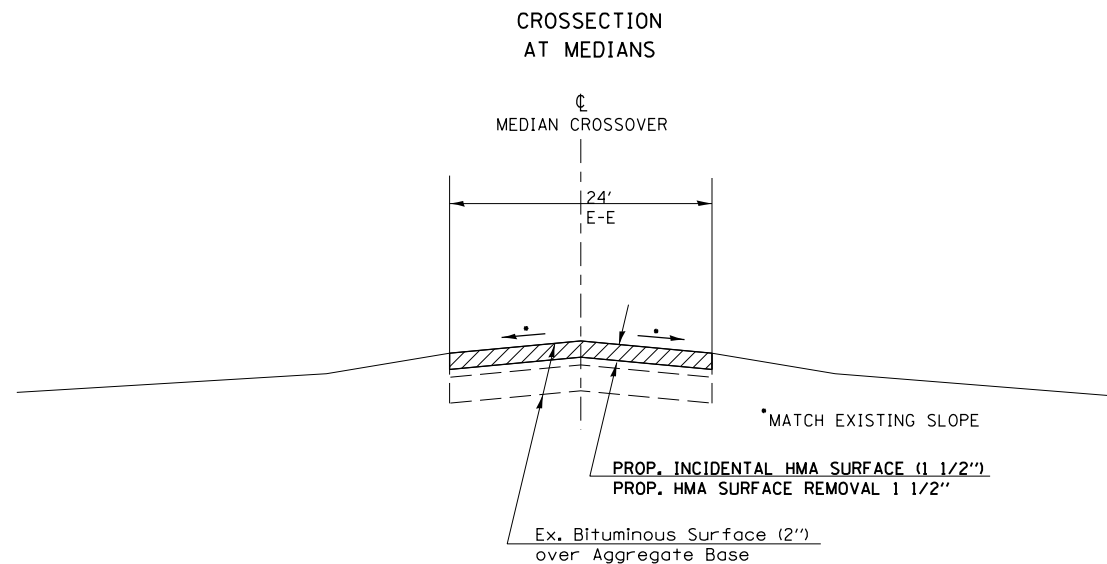


PLAN VIEW
AT MEDIANS

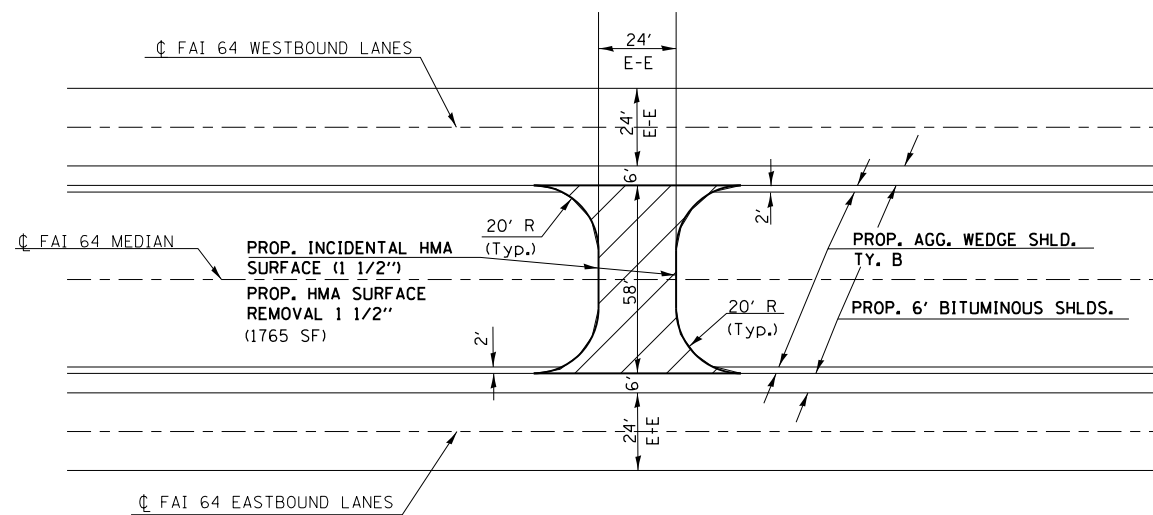


TO BE USED:
STA. 5471+00
STA. 5576+60
STA. 5774+68

DETAIL FOR BUTT JOINTS AT
BEGINNING AND ENDING OF PROJECT

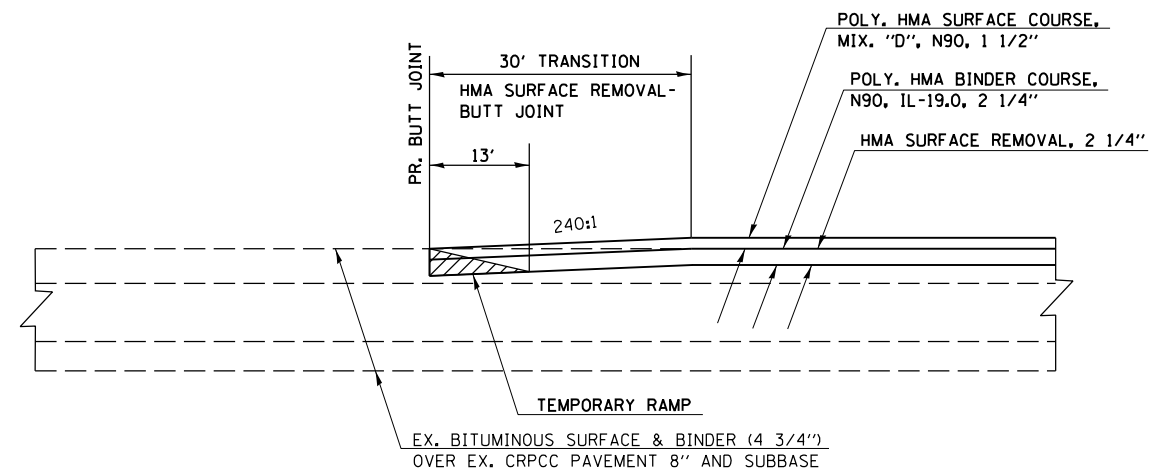

TO BE USED:
STA. 5455+88 (EB & WB BUTT JOINTS)
STA. 5800+32 (EB & WB BUTT JOINTS)

DETAIL FOR
TRANSITIONS AT STRUCTURES

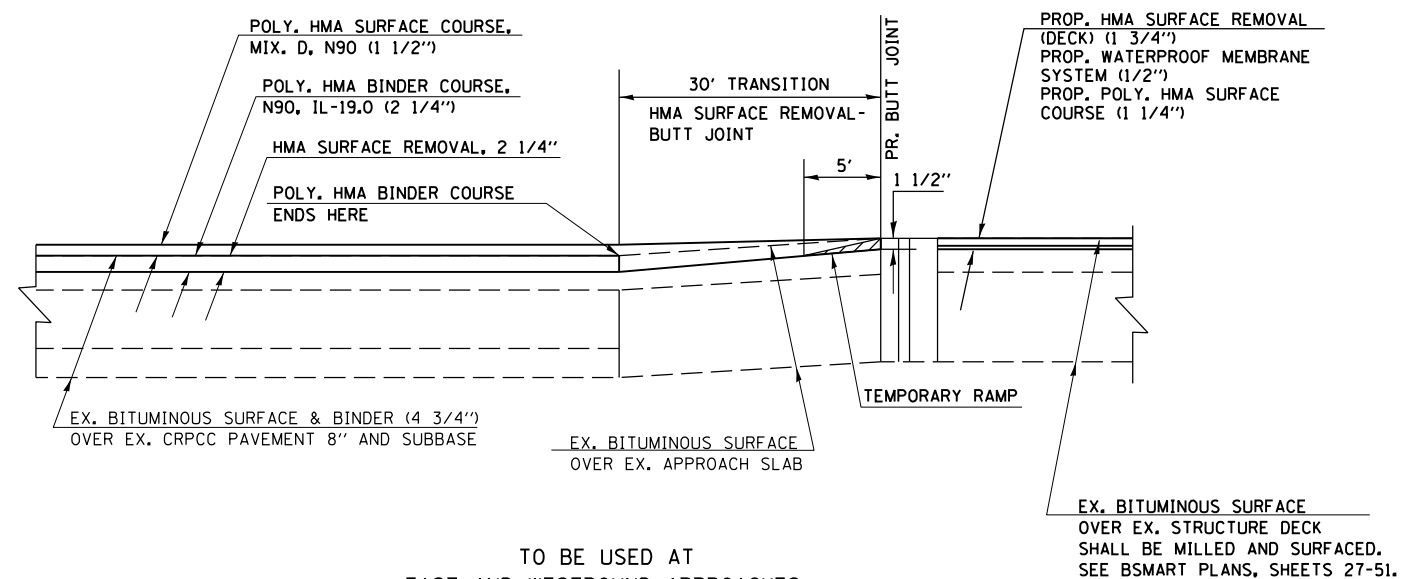

TO BE USED AT
EAST AND WESTBOUND APPROACHES:
STA 5512+48 & STA. 5519+36 (SN 097-0038 & SN 097-0039)
STA. 5763+58 & STA. 5764+72 (SN 097-0051 & SN 097-0052)
STA. 5827+88 & STA. 5830+83 (SN 097-0001 & SN 097-0002)

FILE NAME =	USER NAME = mccordkr	DESIGNED -	REVISED -
ei:\pw\work\p1dot\mccordkr\10282931\78282-sh1-plan.dgn		DRAWN -	REVISED -
		CHECKED -	REVISED -
		DATE -	REVISED -

STATE OF ILLINOIS
DEPARTMENT OF TRANSPORTATION

DETAILS - CROSSOVER TREATMENT;
TRANSITIONS AT BUTT JOINTS

SCALE: SHEET OF SHEETS STA. TO STA.

*(97-2-1)RS-1; BSMART 2012-1,2,3

F.A.I. RTE.	SECTION	COUNTY	TOTAL SHEETS	SHEET NO.
64	*	WHITE	54	23
CONTRACT NO. 78282				
ILLINOIS FED. AID PROJECT				