


DATE	
BY	
FINAL SURVEY NO.	
SURVEYED	
PLOTTED	
TEMPLATE	
NOTE BOOK	
AREAS CHECKED	

DATE	
BY	
ORIGINAL SURVEY NO.	
SURVEYED	
PLOTTED	
TEMPLATE	
NOTE BOOK	
AREAS CHECKED	

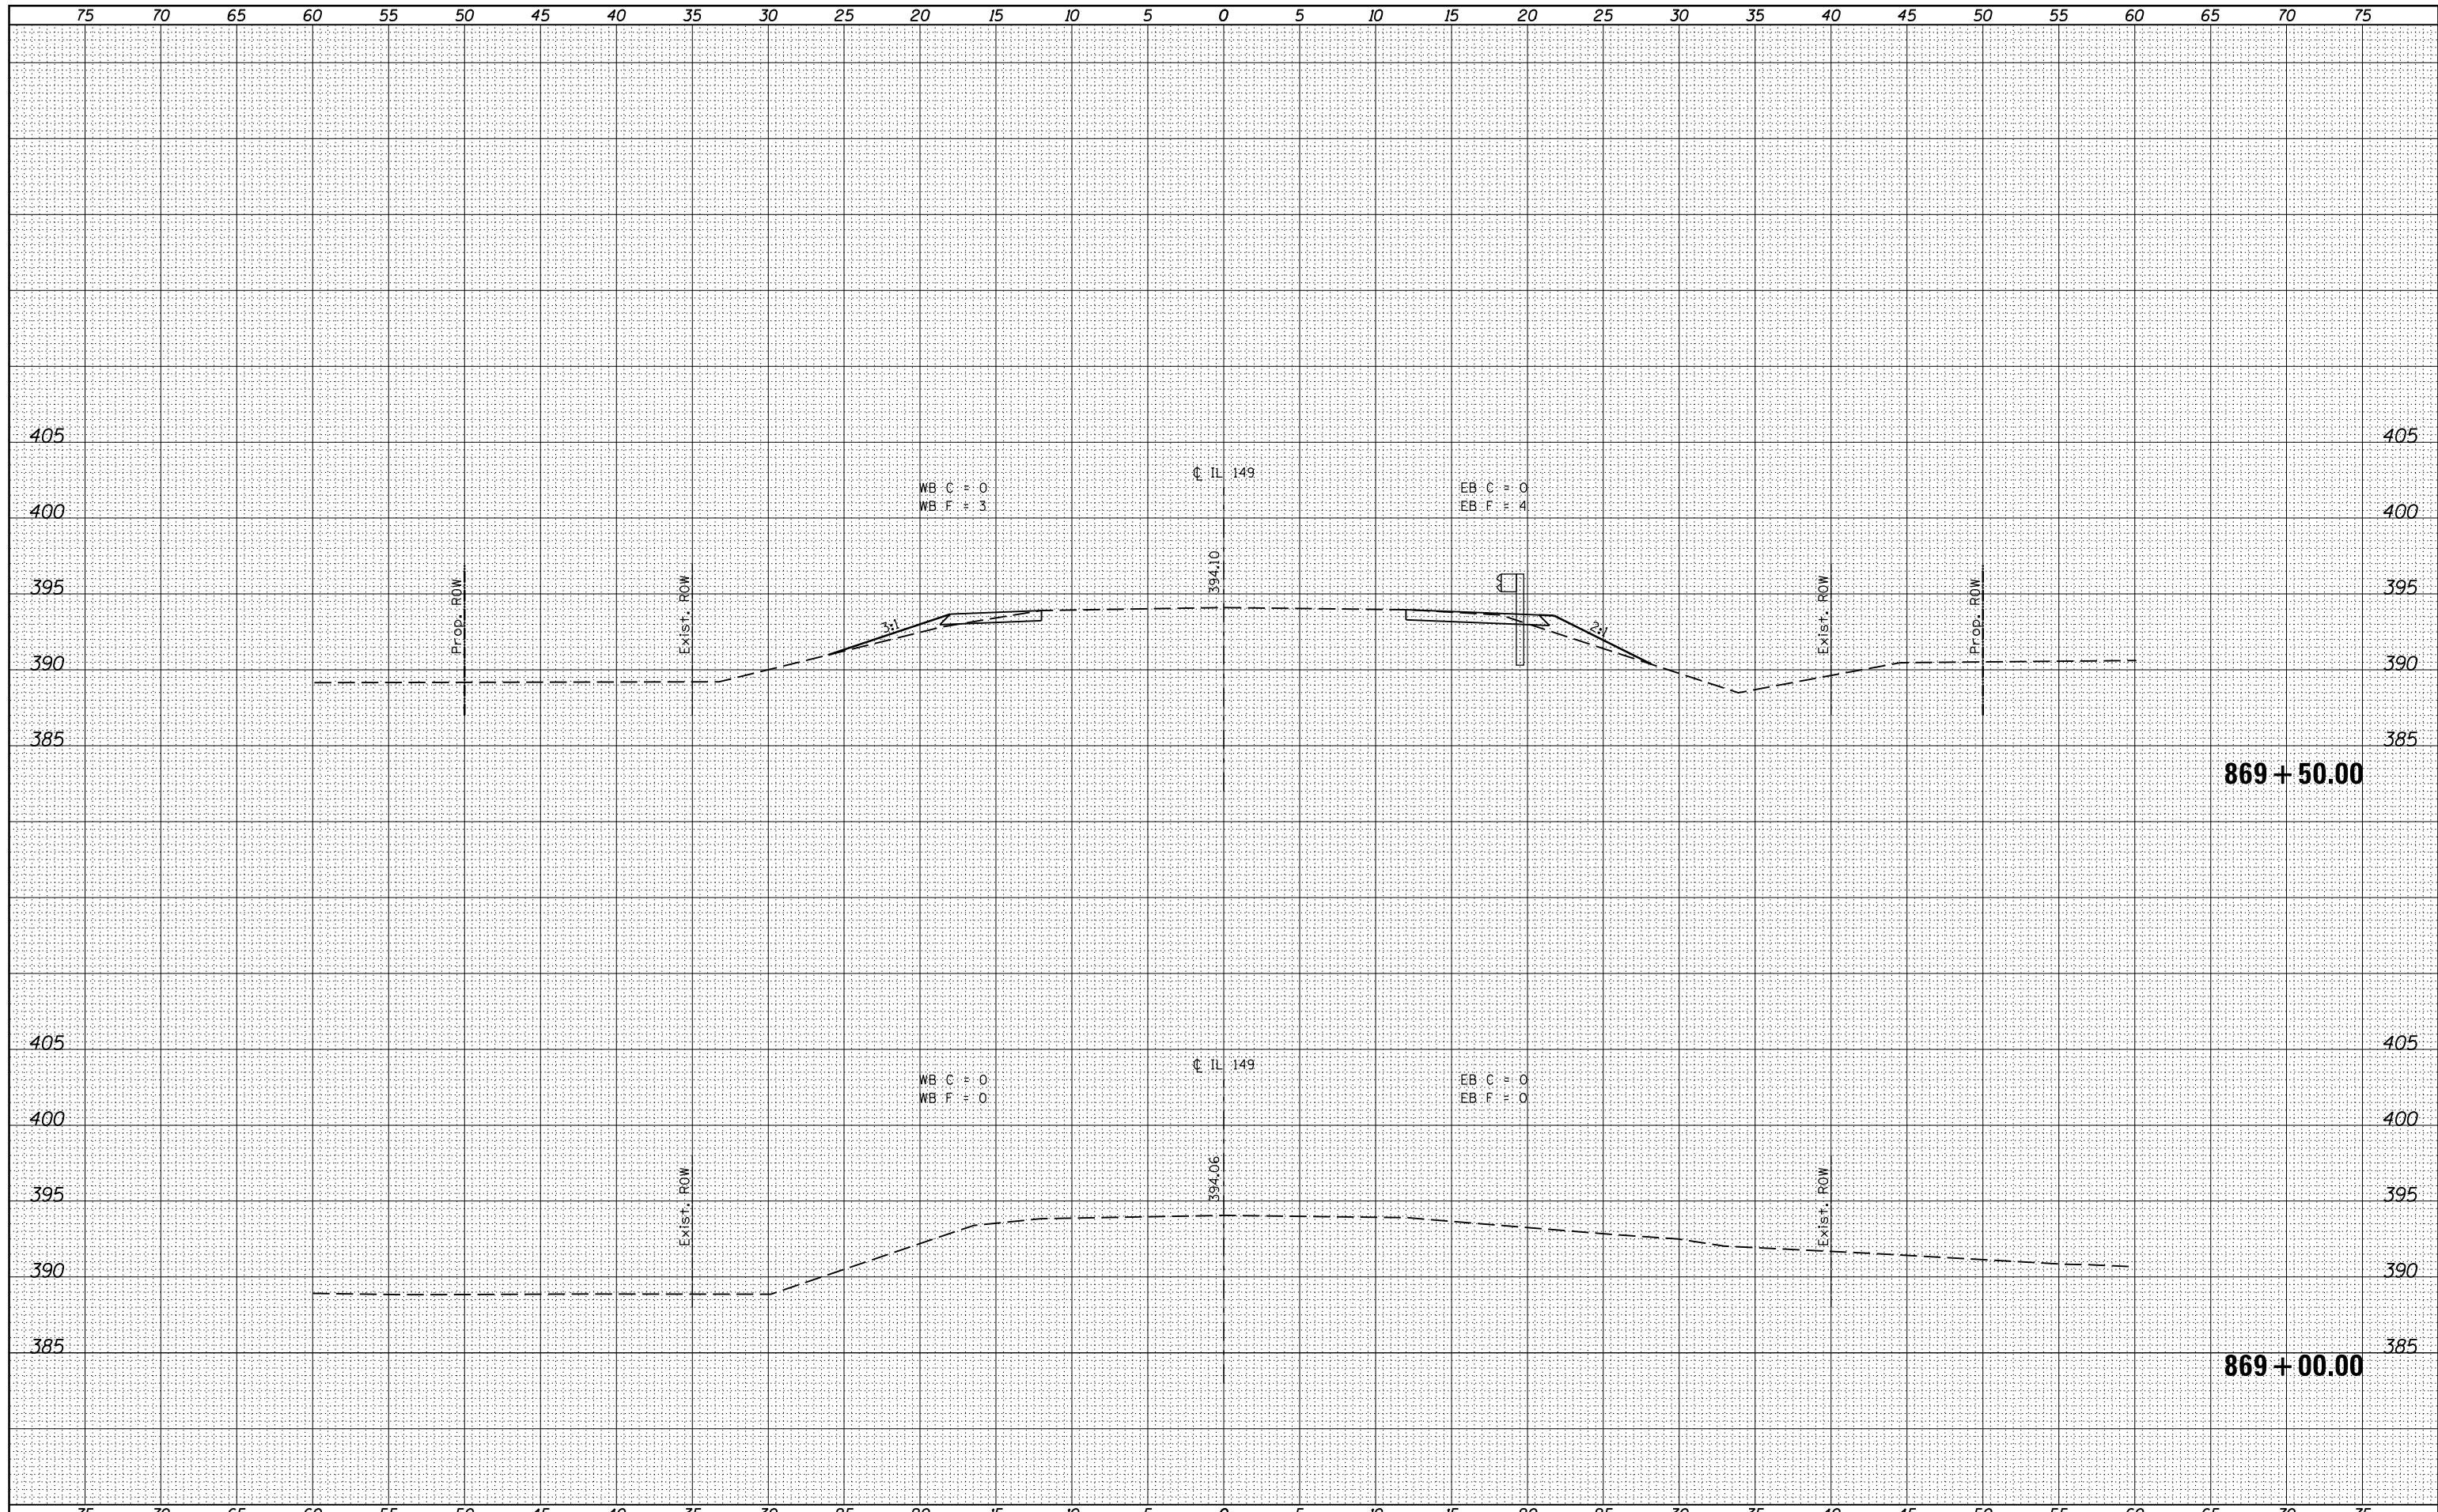

FILE NAME = c:\pw_work\p\dot\adamson\d0317484\78311-xssh.dgn
 \$MODELNAME\$

USER NAME = \$USERS\$
 DESIGNED -
 DRAWN -
 CHECKED -
 DATE -
 PLOT SCALE = 10.0000' / in.
 PLOT DATE = 10/15/2013

REVISER -
 REVISED -
 REVISED -
 REVISED -

STATE OF ILLINOIS
 DEPARTMENT OF TRANSPORTATION

CROSS SECTIONS IL 149

SCALE: SHEET OF SHEETS STA. 869+00.00 TO STA. 869+50.00

F.A.P. RTE. 873	SECTION 107B-1	COUNTY FRANKLIN	TOTAL SHEETS 19	SHEET NO. 13
CONTRACT NO. 78311				
ILLINOIS FED. AID PROJECT				