


DATE	
BY	
FINAL SURVEY	SURVEYED
NOTE BOOK	PLOTTED
NO.	TEMPLATE
	AREAS CHECKED
	AREAS CHECKED

DATE	
BY	
ORIGINAL SURVEY	SURVEYED
NOTE BOOK	PLOTTED
NO.	TEMPLATE
	AREAS CHECKED
	AREAS CHECKED

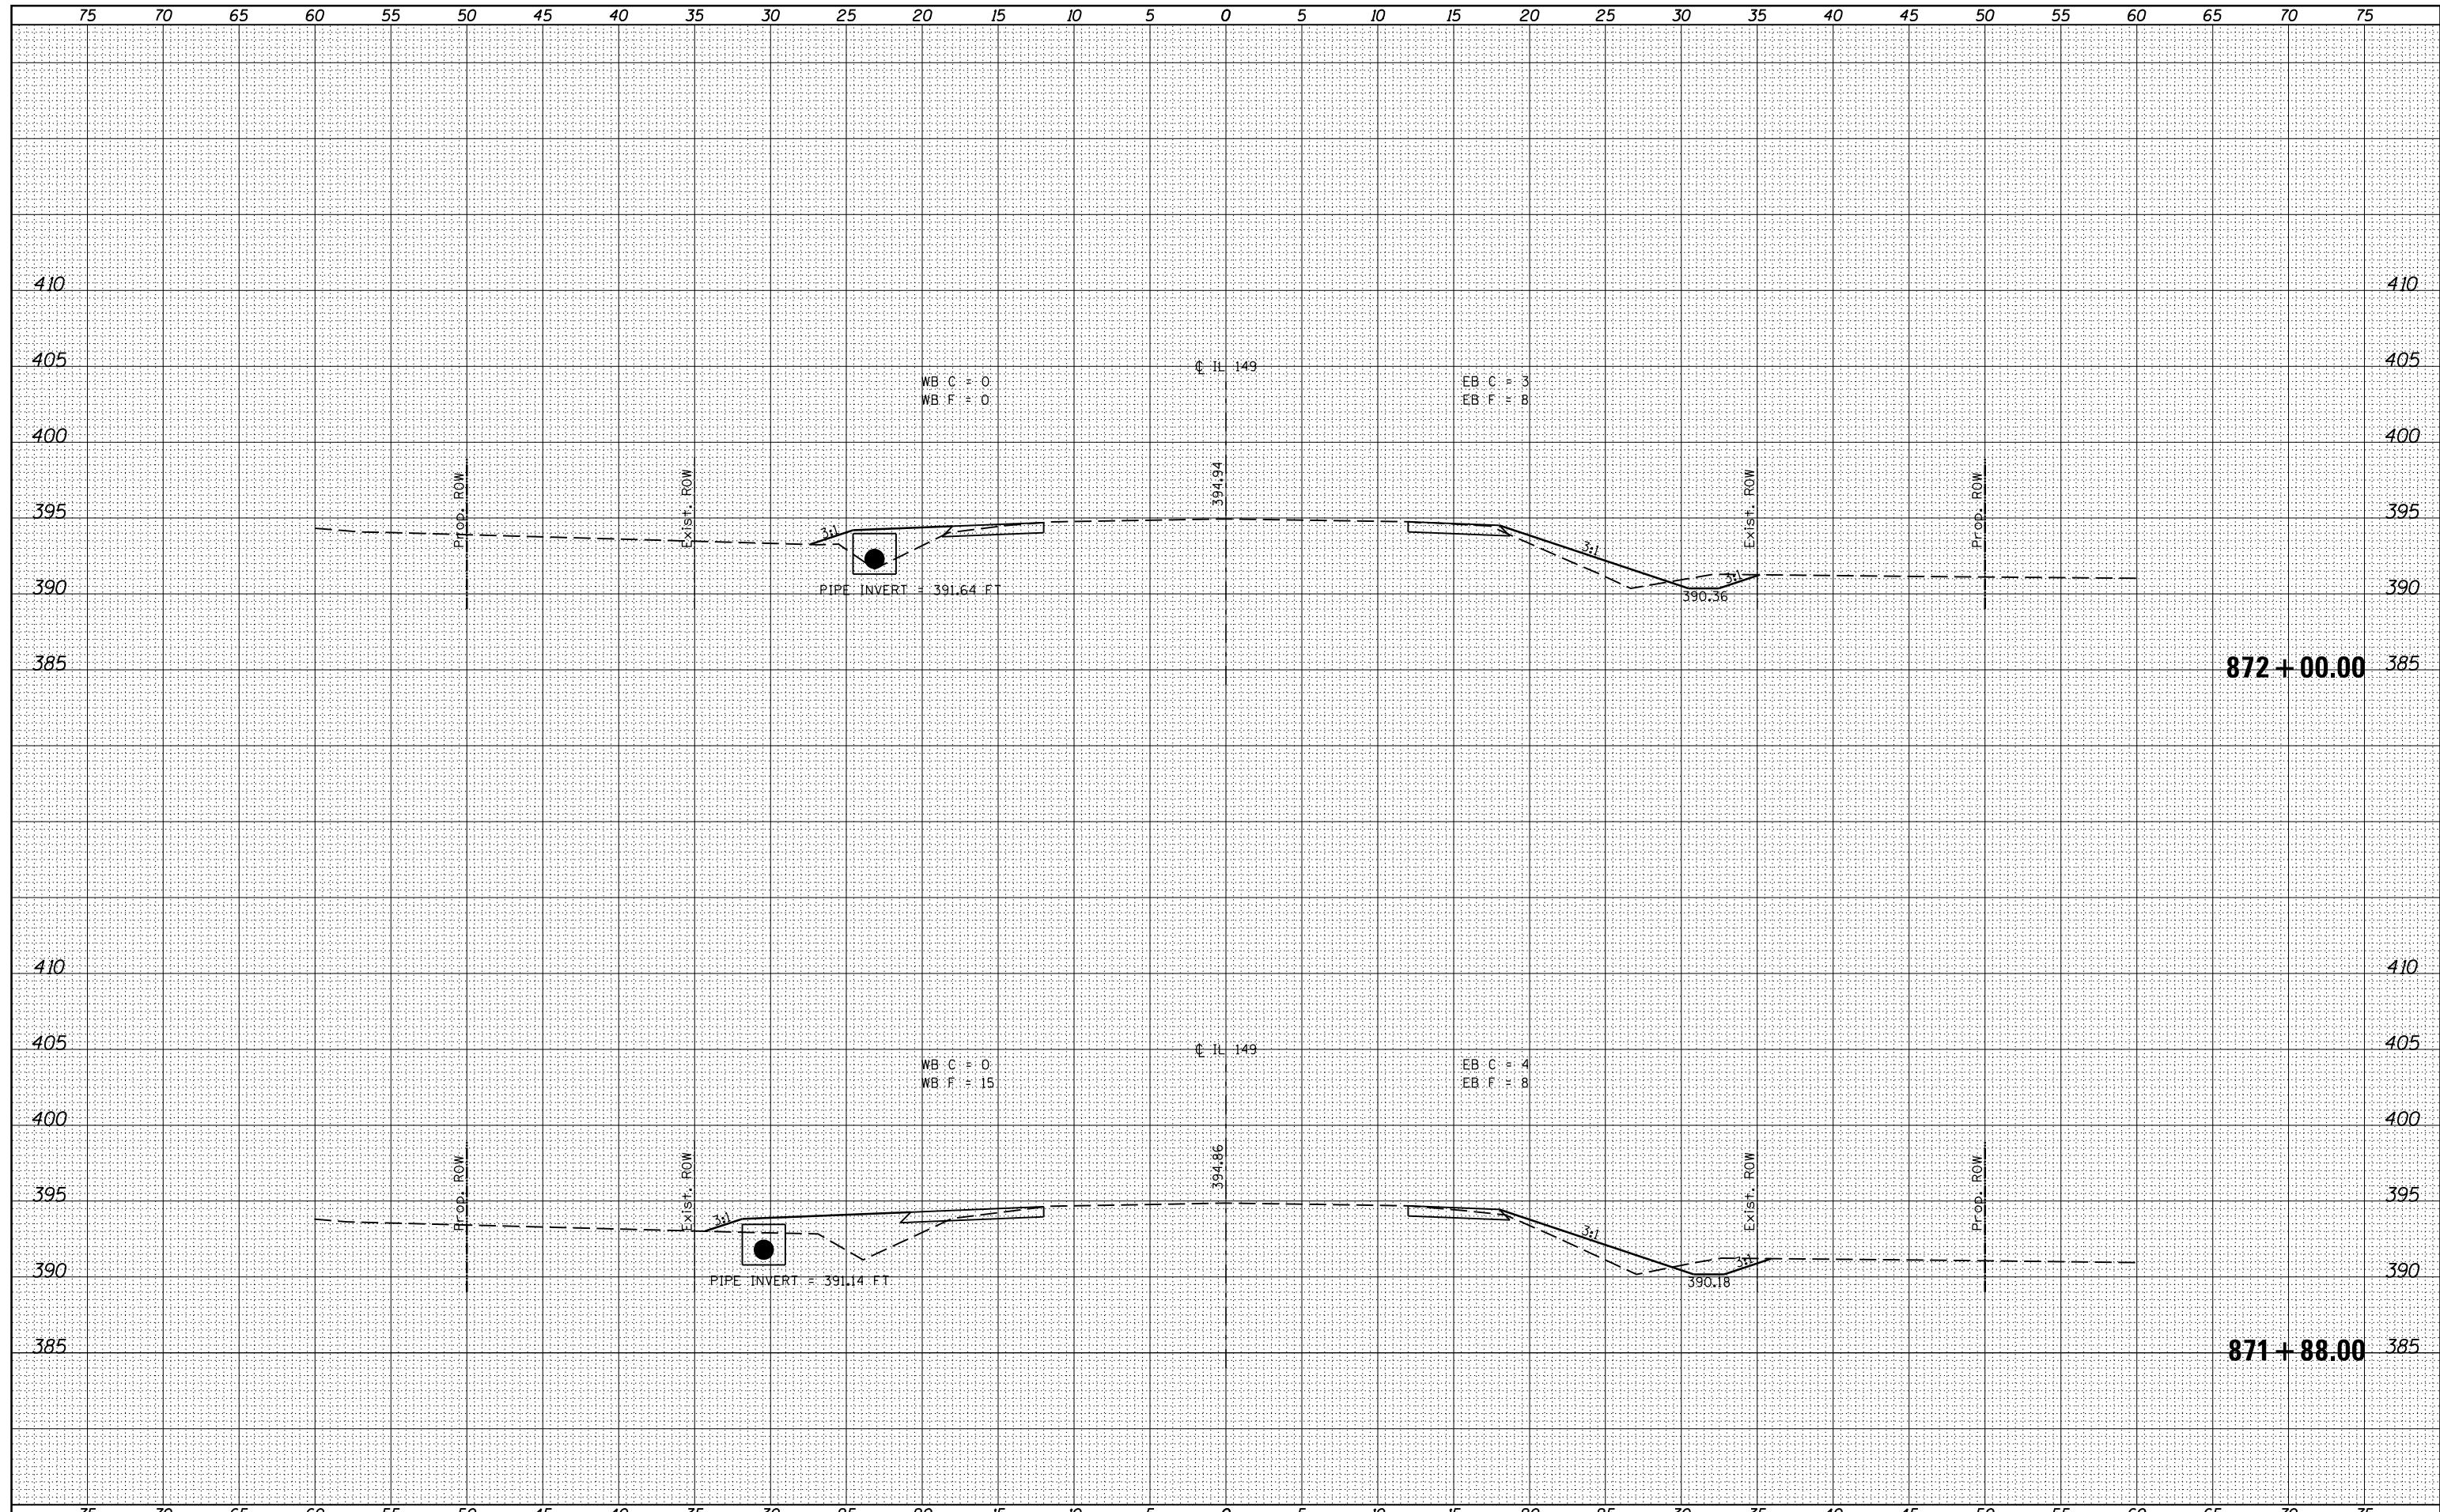

FILE NAME =	USER NAME = \$USERS	DESIGNED -	REVISED -	<b>STATE OF ILLINOIS</b> <b>DEPARTMENT OF TRANSPORTATION</b>	<b>CROSS SECTIONS IL 149</b>		F.A.P. RTE.	SECTION	COUNTY	TOTAL SHEETS	SHEET NO.	
ca:\pw_work\pwidot\adamson\d0317484\78311-xssh.t.dgn		DRAWN -	REVISED -		873	107B-1	FRANKLIN	19	17	CONTRACT NO. 78311		
\$MODELNAME\$		CHECKED -	REVISED -		SCALE:	SHEET	OF	SHEETS	STA. 871+88.00	TO STA. 872+00.00	ILLINOIS FED. AID PROJECT	
		DATE -	REVISED -									