


SEE GEOPAK ELEMENTS IDENTIFICATION SHEET FOR CURVE DATA

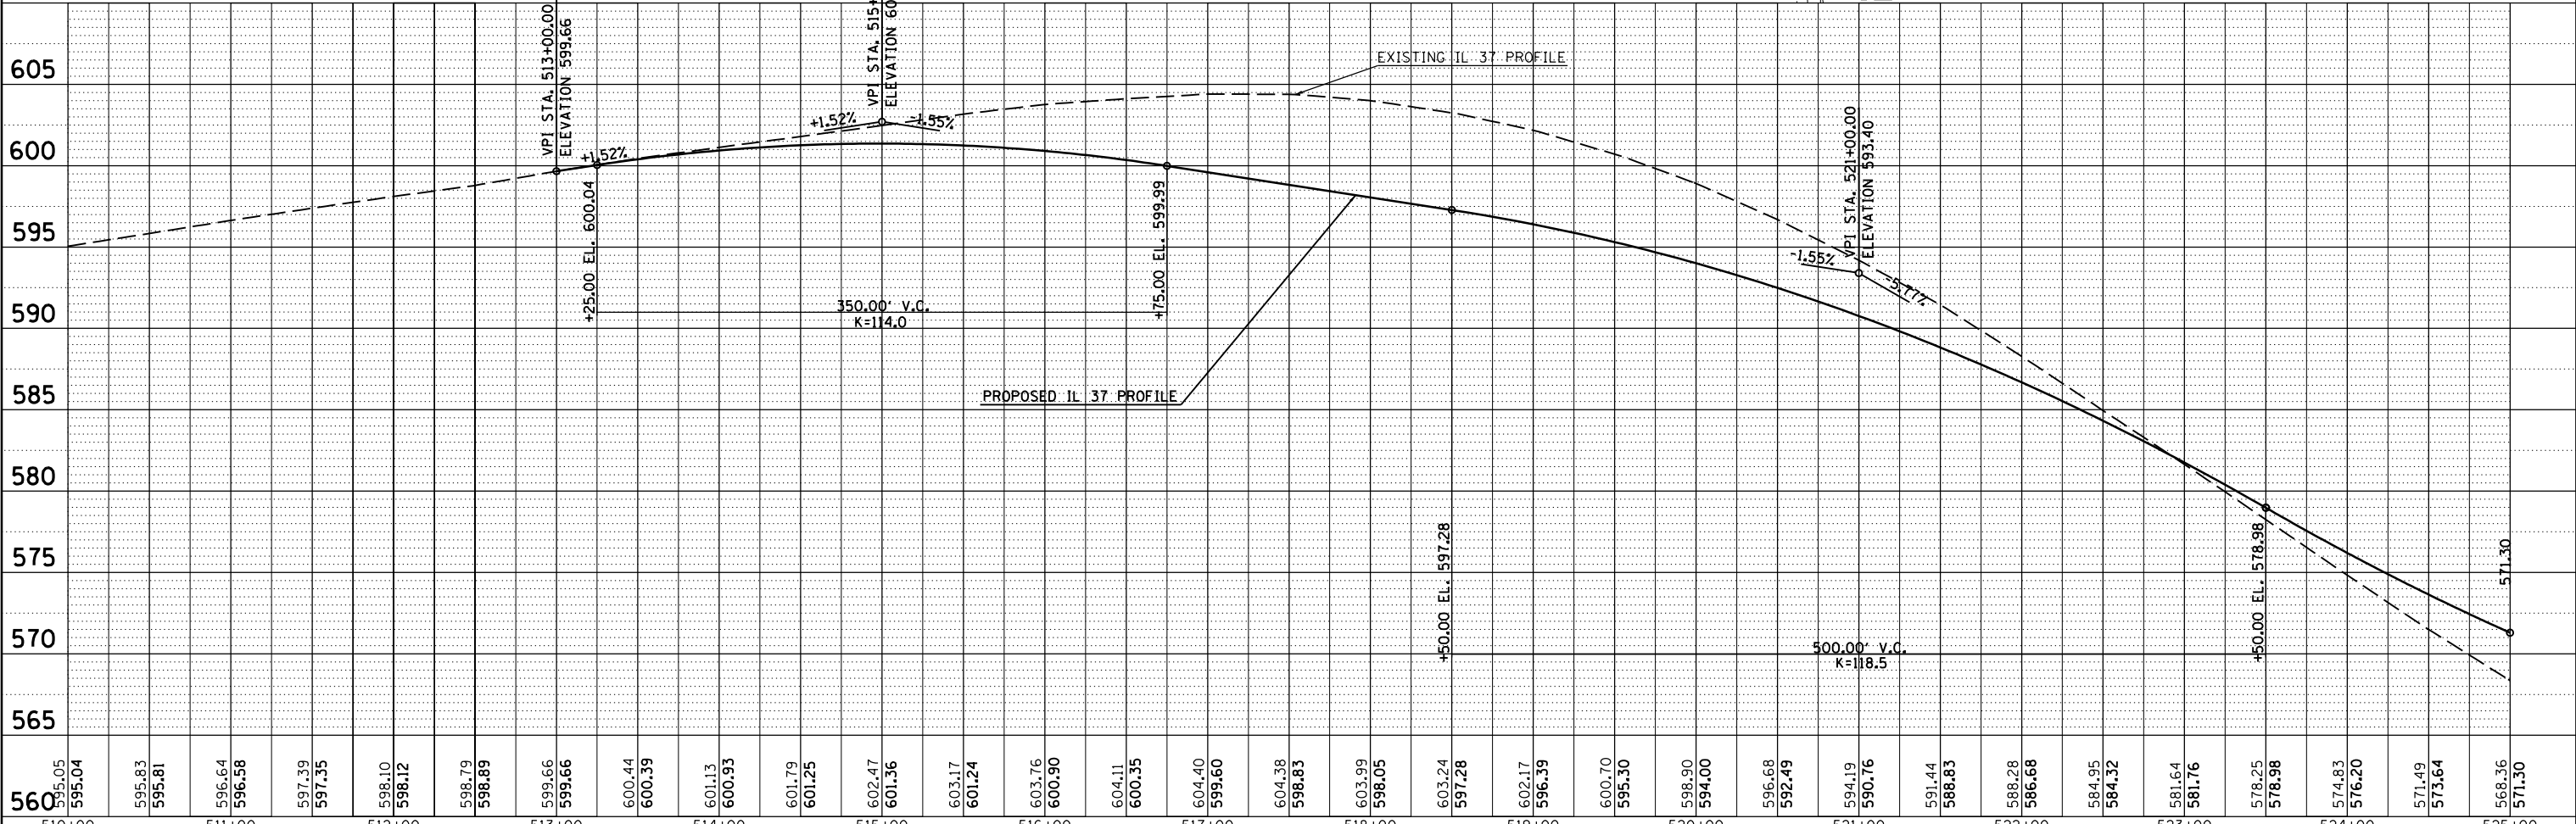

PLAN	SURVEYED	BY	DATE
	ALIGNED		
	NOTED		
	CHECKED		
	FILED		
	NO.		

PROFILE	SURVEYED	BY	DATE
	GRADES		
	CHECKED		
	STRUCTURE		
	NOTATIONS		
	CHKD		
	NO.		

FILE NAME =	USER NAME = \$USER\$	DESIGNED -	REVISED -	<p align="center">STATE OF ILLINOIS DEPARTMENT OF TRANSPORTATION</p> <p align="center">PLAN PROFILE IL 37</p>	F.A.P. RTE.	SECTION	COUNTY	TOTAL SHEETS	SHEET NO.
c:\pwwork\pwwork\kranz\jcd\0308025\78320\shc-p\Inpr.f.dgn		DRAWN -	REVISED -		726	D9 SAFETY 2013-1	WILLIAMSON	112	29
\$MODELNAME\$		CHECKED -	REVISED -		CONTRACT NO. 78320				
		DATE -	REVISED -		ILLINOIS FED. AID PROJECT				