



PLAN	SURVEYED	DATE
	PLOTTED	BY
	ALIGNED	
	CHECKED	
	FILED	
	NO.	
	FILE NAME	

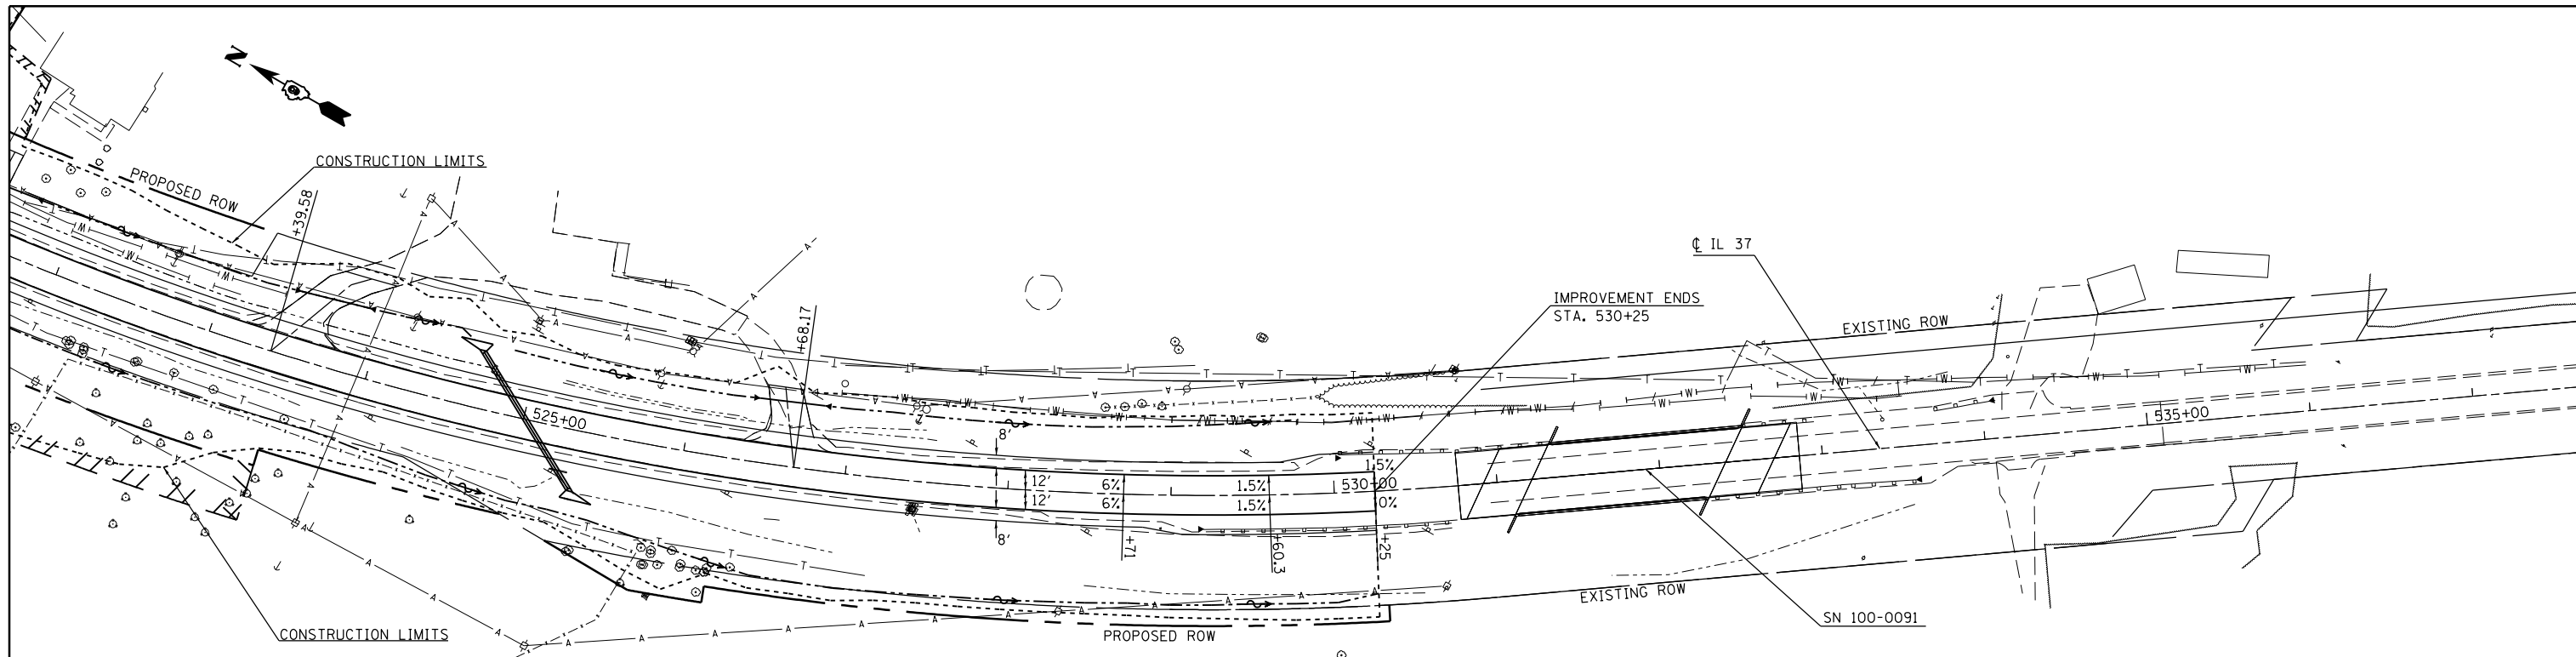

SEE GEOPAK ELEMENTS IDENTIFICATION SHEET FOR CURVE DATA



PROFILE	SURVEYED	DATE
	PLOTTED	BY
	GRADES CHECKED	
	STRUCTURE NOTATIONS CHECKED	
	NO.	
	FILE NAME	

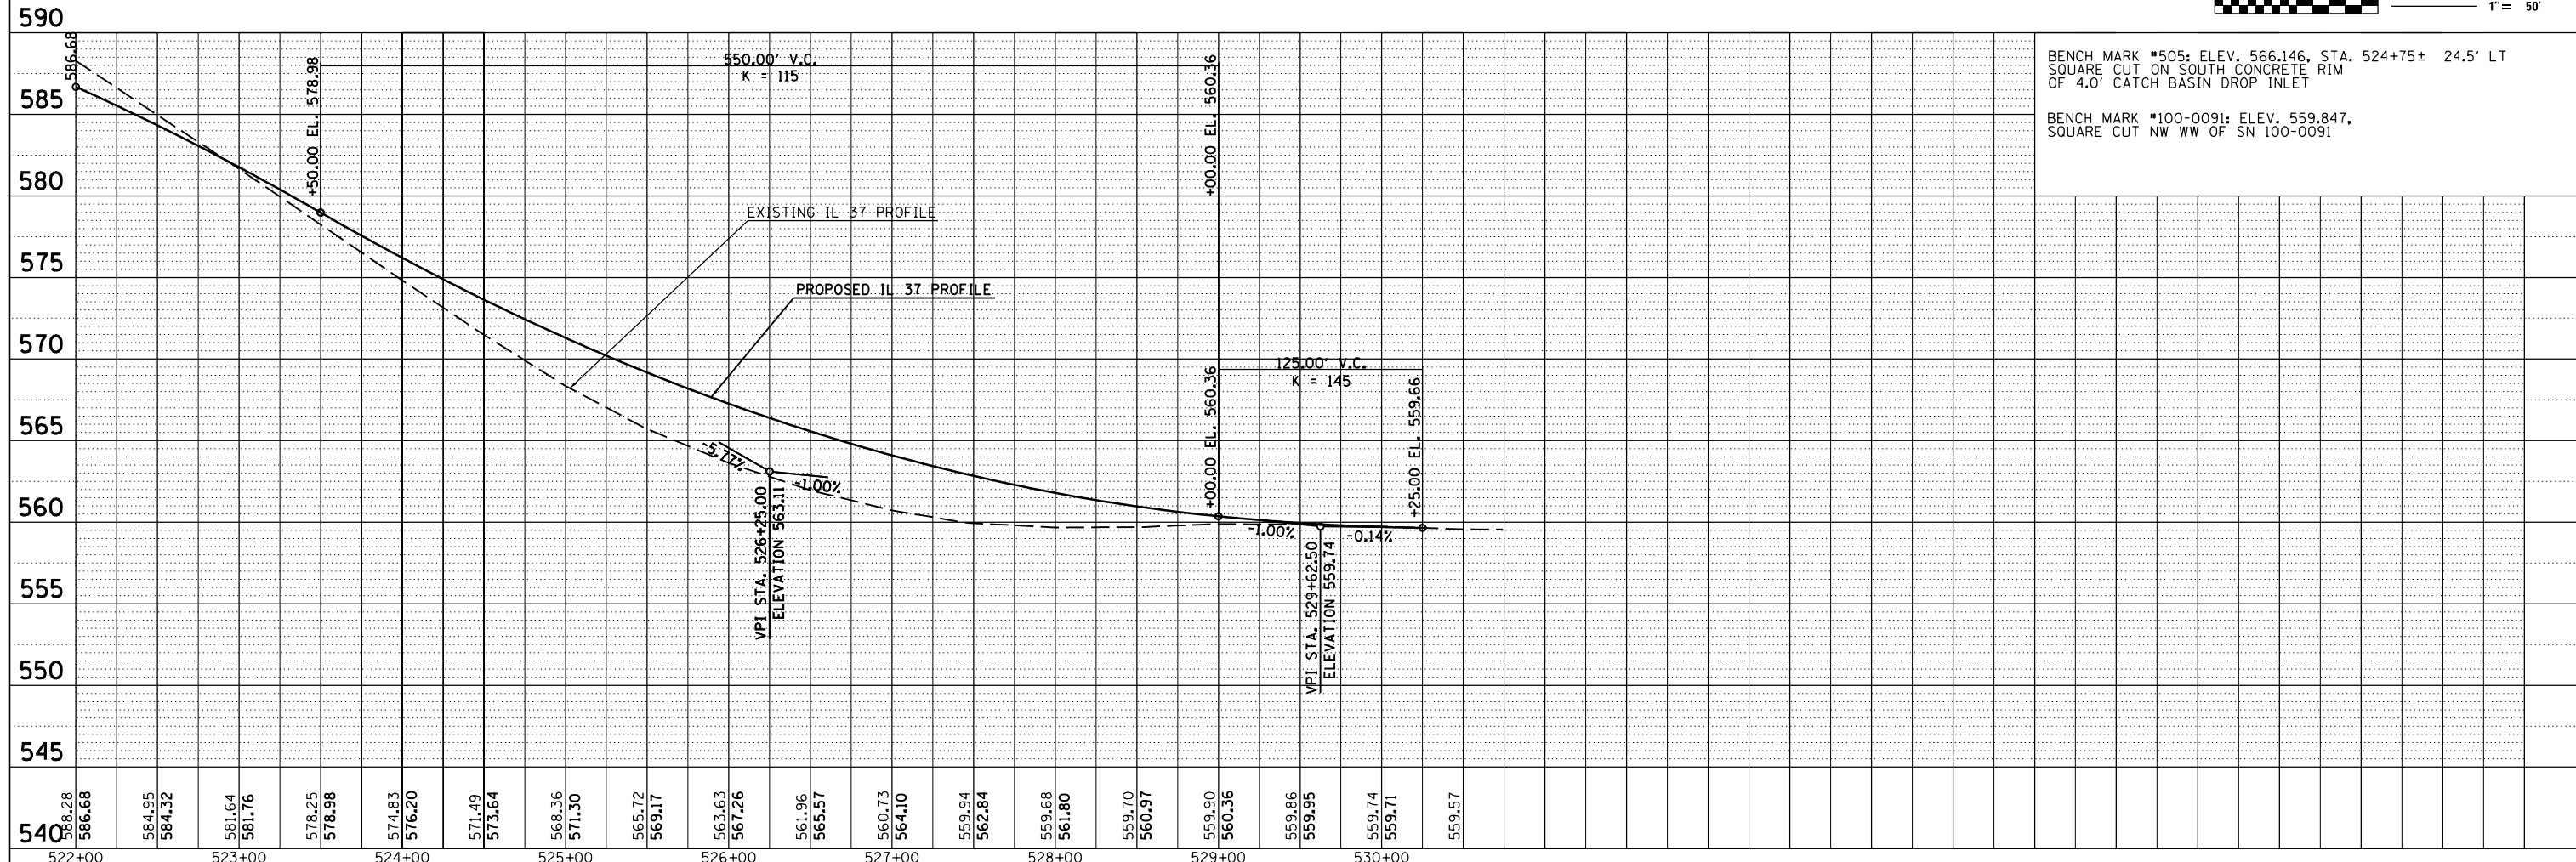

BENCH MARK #505: ELEV. 566.146, STA. 524+75± 24.5' LT
 SQUARE CUT ON SOUTH CONCRETE RIM
 OF 4.0' CATCH BASIN DROP INLET

BENCH MARK #100-0091: ELEV. 559.847,
 SQUARE CUT NW WW OF SN 100-0091

FILE NAME =	USER NAME = \$USER\$	DESIGNED -	REVISED -	STATE OF ILLINOIS DEPARTMENT OF TRANSPORTATION	PLAN PROFILE IL 37	F.A.P. RTE.	SECTION	COUNTY	TOTAL SHEETS	SHEET NO.
c:\pwork\pwork\kranz\jcd\0308025\78320\shc-p\Inpr.f.dgn		DRAWN -	REVISED -			726	D9 SAFETY 2013-1	WILLIAMSON	112	30
\$MODELNAME\$		CHECKED -	REVISED -			CONTRACT NO. 78320				
		DATE -	REVISED -			ILLINOIS FED. AID PROJECT				

SCALE: SHEET OF SHEETS STA. 522+00 TO STA. 530+50