


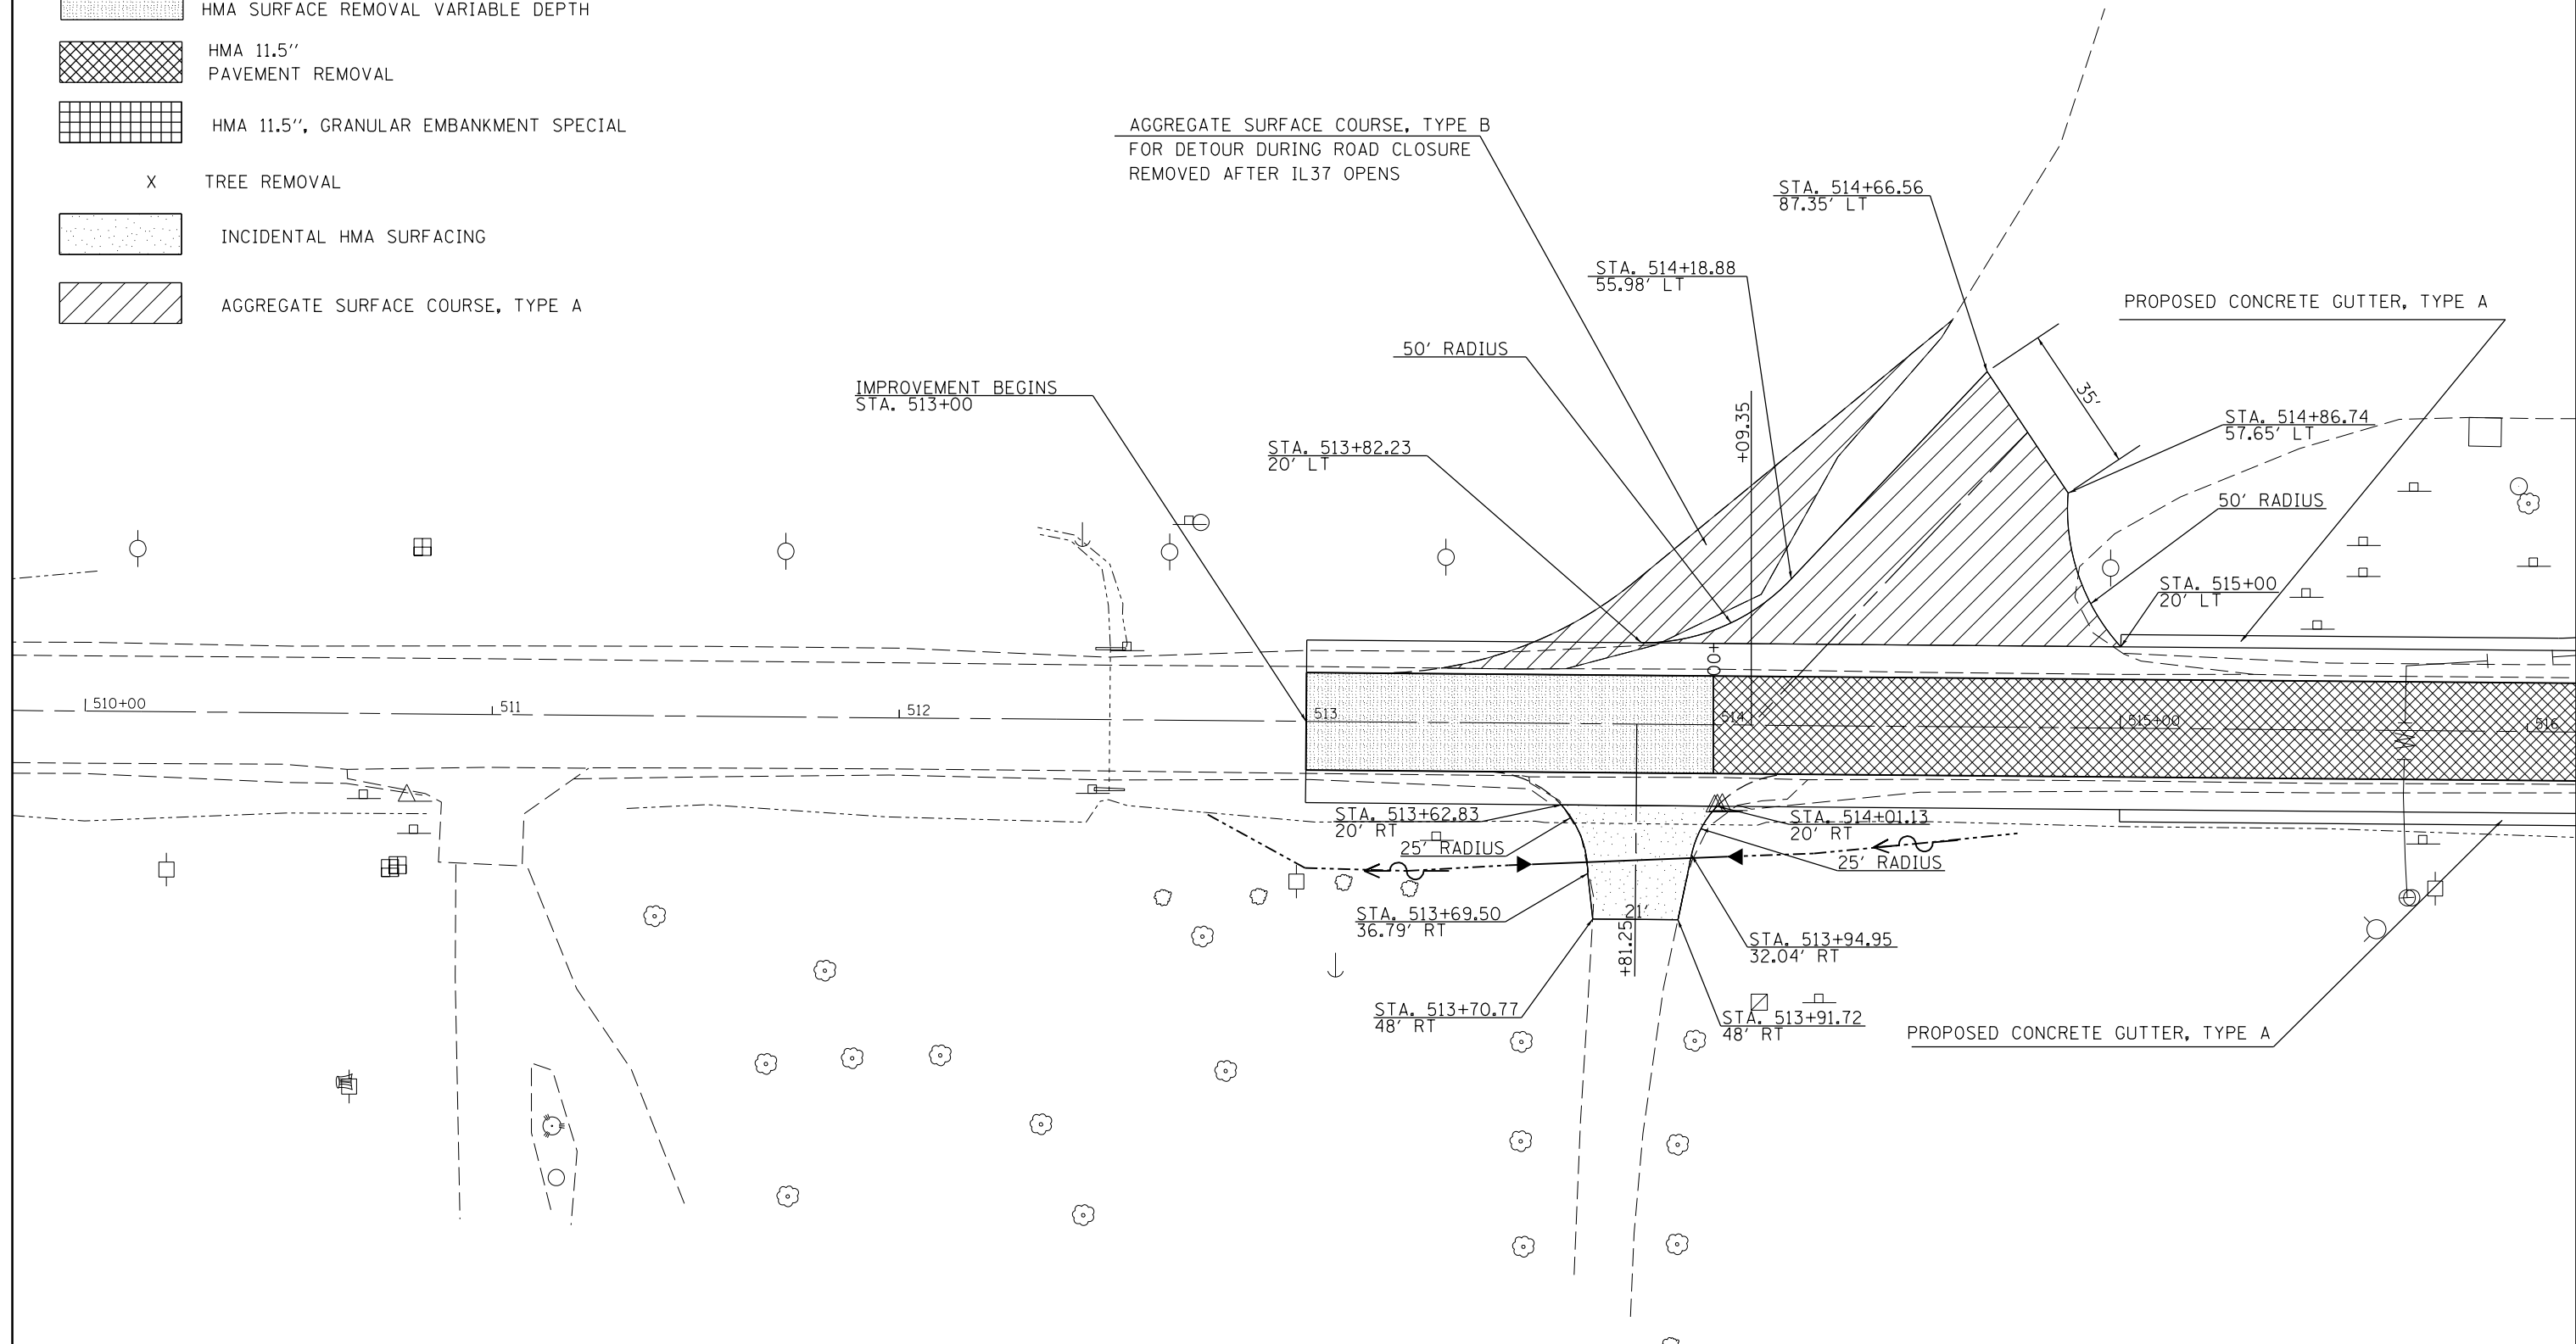

- HMA RESURFACING VARIABLE DEPTH
HMA SURFACE REMOVAL VARIABLE DEPTH
- HMA 11.5" PAVEMENT REMOVAL
- HMA 11.5", GRANULAR EMBANKMENT SPECIAL
- X TREE REMOVAL
- INCIDENTAL HMA SURFACING
- AGGREGATE SURFACE COURSE, TYPE A

AGGREGATE SURFACE COURSE, TYPE B
FOR DETOUR DURING ROAD CLOSURE
REMOVED AFTER IL37 OPENS



FILE NAME =	USER NAME = \$USER\$	DESIGNED -	REVISED -
et:\pw\work\p\idot\kranz\j\0308025\78320-shd-prop-rem.dgn		DRAWN -	REVISED -
\$MODELNAME\$	PLOT SCALE = 40.0000' / in.	CHECKED -	REVISED -
	PLOT DATE = 10/18/2013	DATE -	REVISED -

**STATE OF ILLINOIS
DEPARTMENT OF TRANSPORTATION**

CONSTRUCTION/REMOVAL SHEETS			
IL 37			
SCALE:	SHEET	OF SHEETS	STA. TO STA.

F.A.P. RTE.	SECTION	COUNTY	TOTAL SHEETS	SHEET NO.
726	D9 SAFETY 2013-1	WILLIAMSON	112	34
CONTRACT NO. 78320				
ILLINOIS FED. AID PROJECT				