





-  PAVEMENT REMOVAL
-  INCIDENTAL HMA SURFACING
-  AGGREGATE SURFACE COURSE, TYPE A
- X TREE REMOVAL



TREES TO BE REPLACED WITH 4 NEW TREES
 LOCATION OF TREES AS DETERMINED BY THE ENGINEER.
 MUST BE PLACED IN FRONT YARD OF RESIDENCE WITHIN CONSTRUCTION LIMITS.

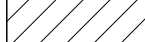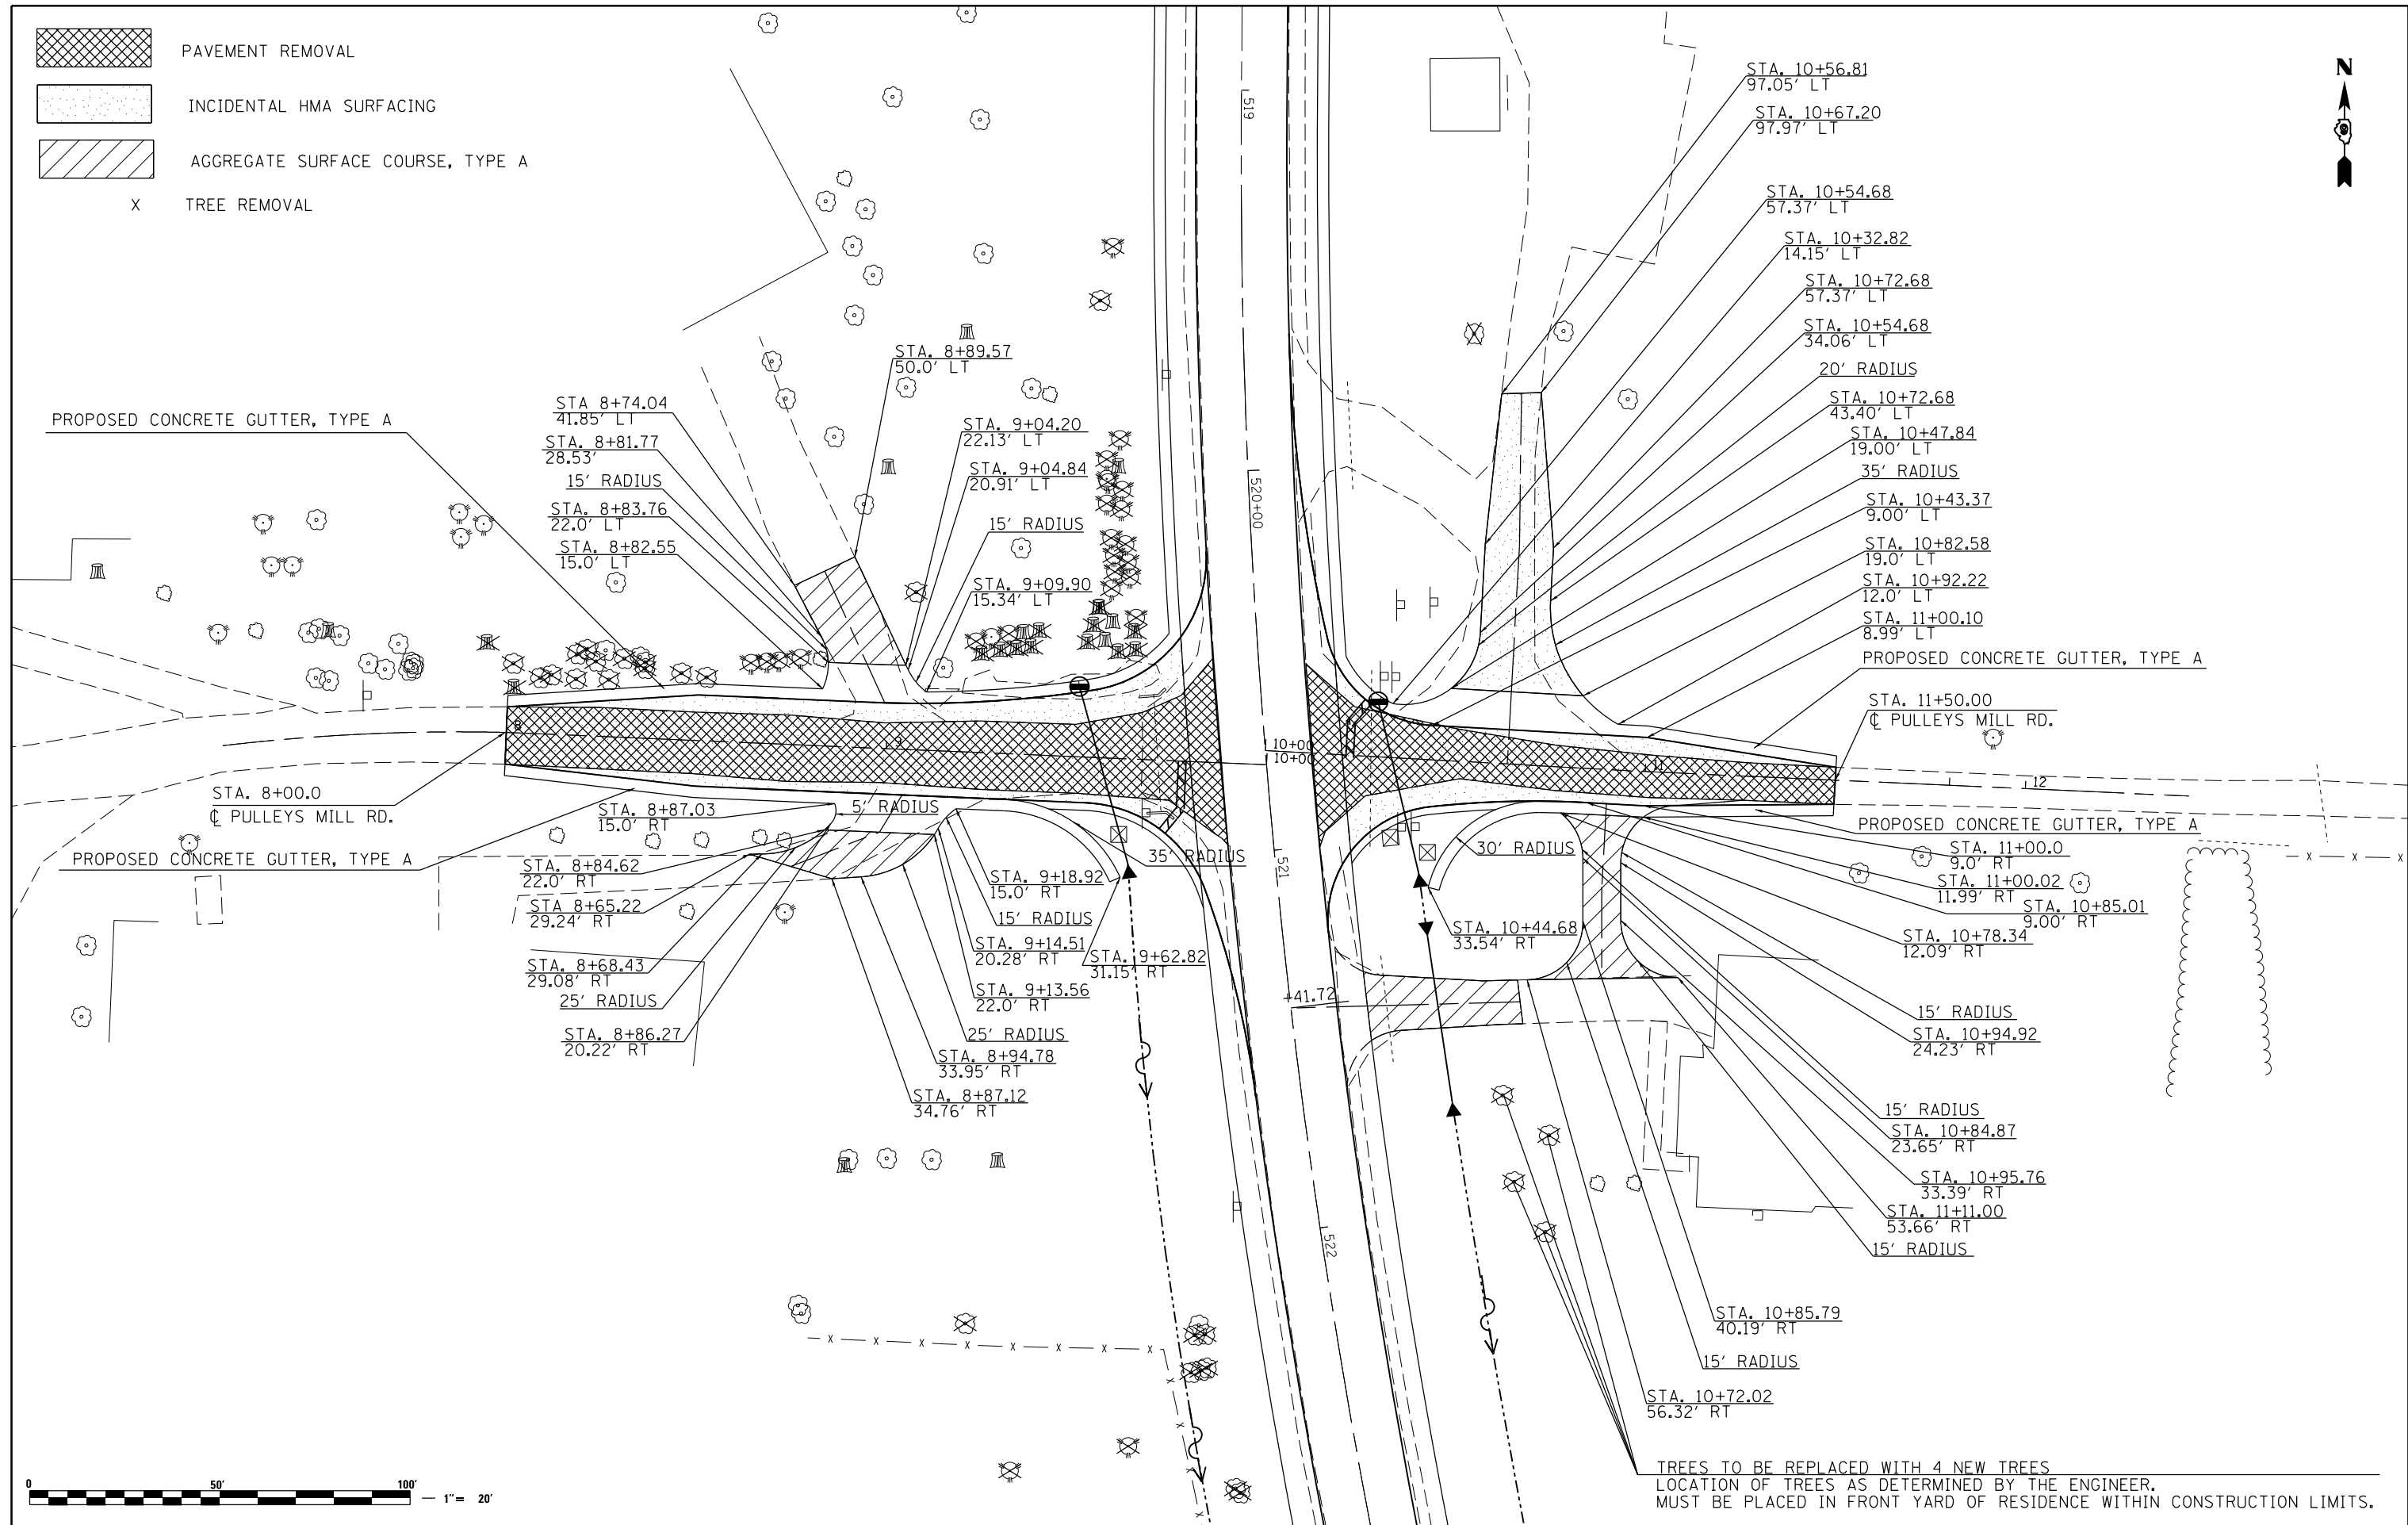

FILE NAME =	USER NAME = \$USER\$	DESIGNED -	REVISED -
ci:\pw\work\p\dot\kranz\j\0308025\78320-shd-prop-rem.dgn		DRAWN -	REVISED -
	PLOT SCALE = 40.0000' / in.	CHECKED -	REVISED -
\$MODELNAME\$	PLOT DATE = 10/18/2013	DATE -	REVISED -

**STATE OF ILLINOIS
 DEPARTMENT OF TRANSPORTATION**

**CONSTRUCTION/REMOVAL SHEETS
 PULLEYS MILL RD**

SCALE: SHEET OF SHEETS STA. TO STA.

F.A.P. RTE.	SECTION	COUNTY	TOTAL SHEETS	SHEET NO.
726	D9 SAFETY 2013-1	WILLIAMSON	112	38
				CONTRACT NO. 78320
ILLINOIS FED. AID PROJECT				