


PLAN	SURVEYED	DATE
	PLOTTED	
	ALIGNED	
	CHECKED	
	FILED	
NOTE BOOK NO.	CARD FILE NAME	

PROFILE	SURVEYED	DATE
	PLOTTED	
	GRADES CHECKED	
	STRUCTURE NOTATIONS CHECKED	
NOTE BOOK NO.		

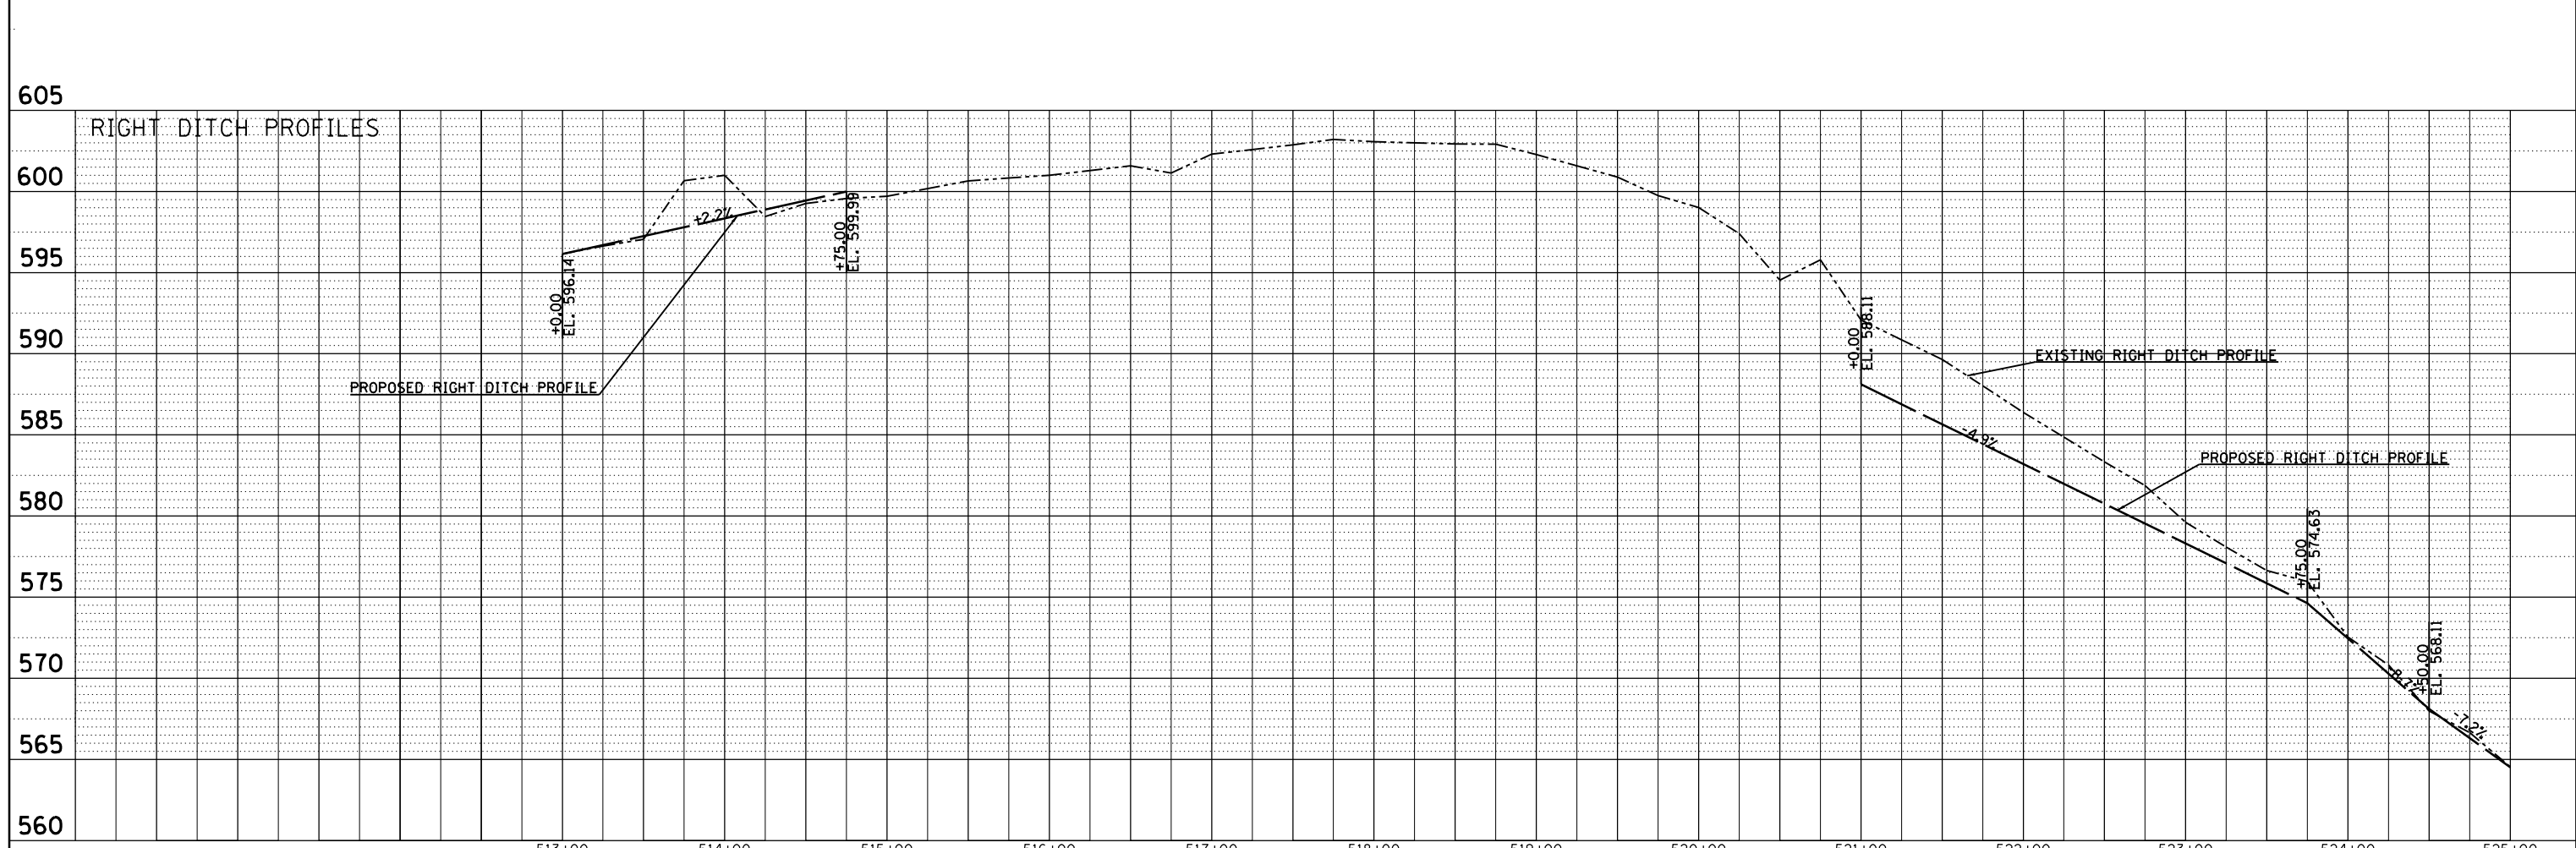

FILE NAME =	USER NAME = \$USER\$	DESIGNED -	REVISED -	STATE OF ILLINOIS DEPARTMENT OF TRANSPORTATION	IL 37 DITCH PROFILES			F.A.P. RTE.	SECTION	COUNTY	TOTAL SHEETS	SHEET NO.
c:\pwork\pwork\kranz\j\d0308025\78320	shite-erosion_drainage_util.dgn	DRAWN -	REVISED -		726	D9 SAFETY 2013-1	WILLIAMSON	112	47			
MODELNAME	PLOT DATE = 10/18/2013	CHECKED -	REVISED -		SCALE: SHEET OF SHEETS STA. 513+00 TO STA. 525+00			CONTRACT NO. 78320				
		DATE -	REVISED -		ILLINOIS FED. AID PROJECT							