
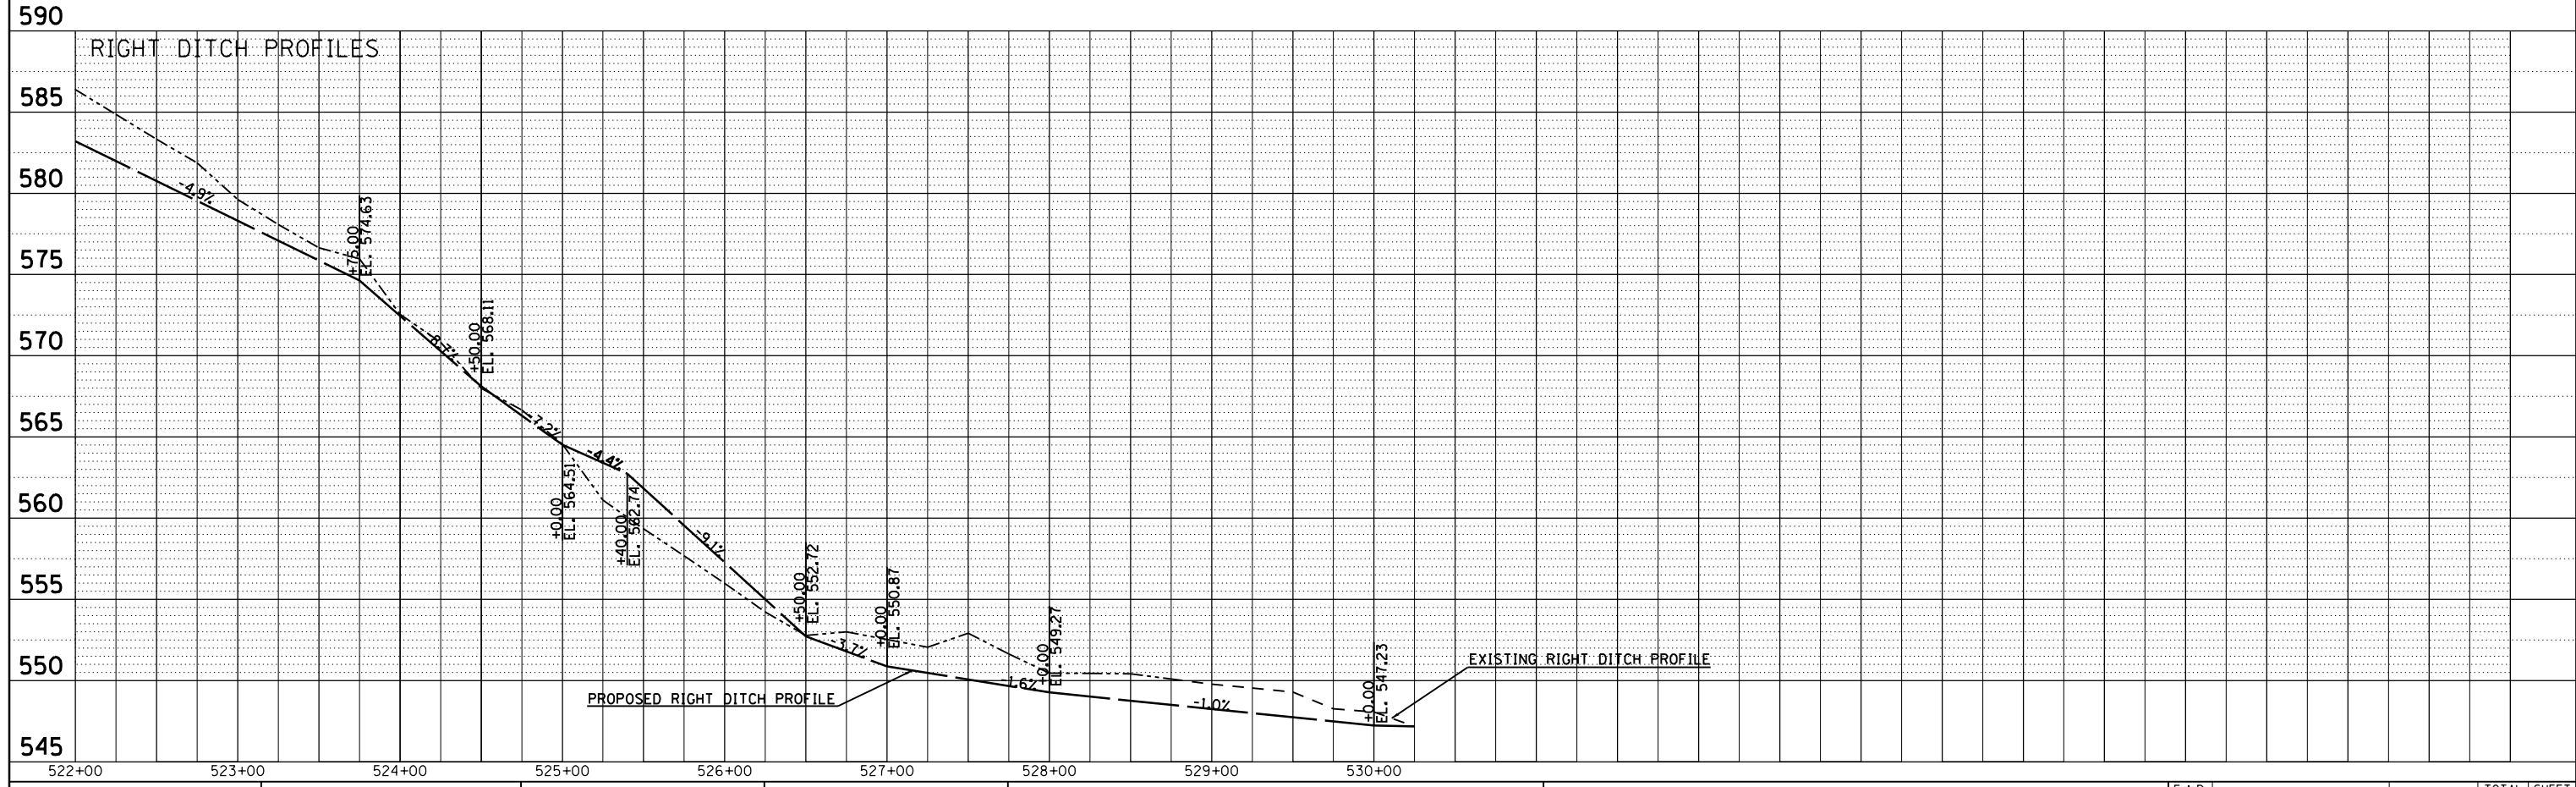


PLAN	SURVEYED	BY	DATE
	PLOTTED		
	GRADES CHECKED		
	STRUCTURE NOTATIONS CHECKED		
	NOTE BOOK NO.		
	CARD FILE NAME		

PROFILE	SURVEYED	BY	DATE
	PLOTTED		
	GRADES CHECKED		
	STRUCTURE NOTATIONS CHECKED		
	NOTE BOOK NO.		
	CARD FILE NAME		

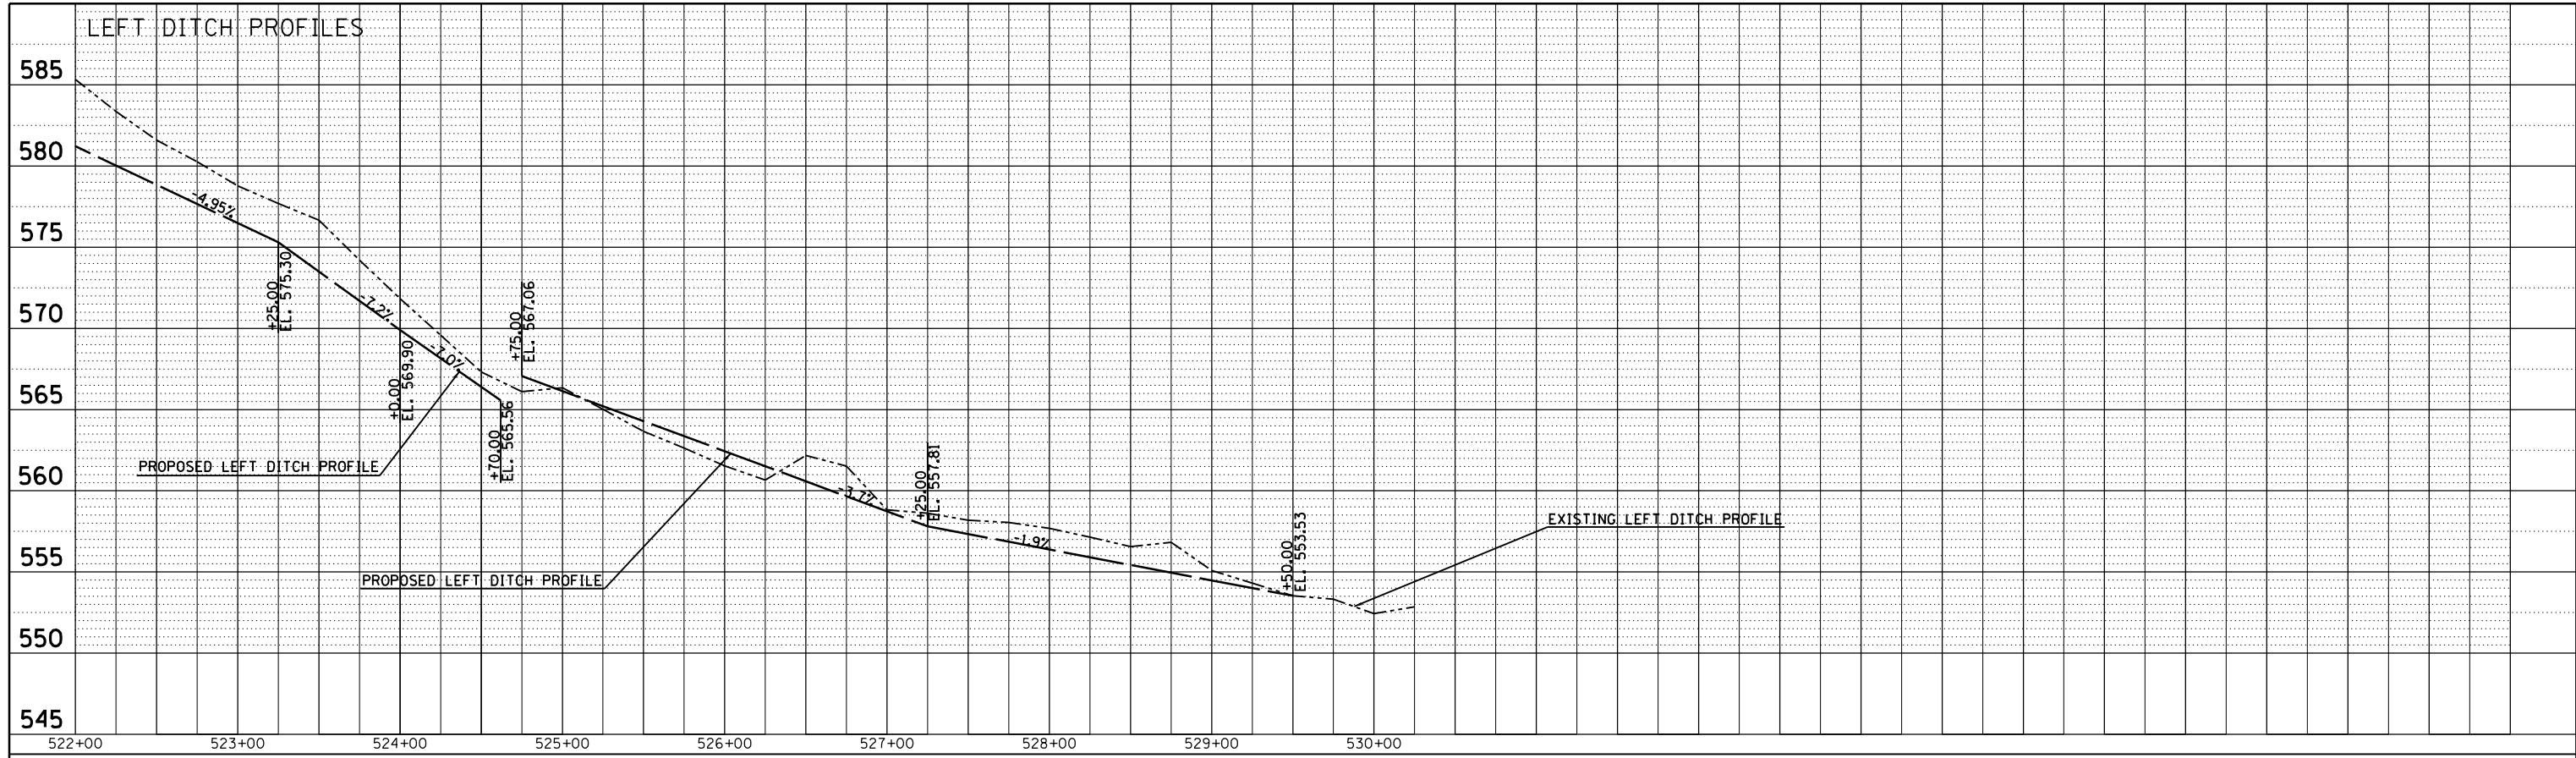

FILE NAME =	USER NAME = \$USER\$	DESIGNED -	REVISED -	<b>STATE OF ILLINOIS DEPARTMENT OF TRANSPORTATION</b>	<b>IL 37 DITCH PROFILES</b>			F.A.P. RTE.	SECTION	COUNTY	TOTAL SHEETS	SHEET NO.
c:\pwork\pwork\kranzjc\d0308025\78320-shite-erosion_drainage_util.dgn		DRAWN -	REVISED -		726	D9 SAFETY 2013-1	WILLIAMSON	112	48			
PLOT SCALE = 100.0000' / in.		CHECKED -	REVISED -		CONTRACT NO. 78320							
*MODELNAME*		DATE -	REVISED -		SCALE:	SHEET	OF	SHEETS	STA. 522+00	TO	STA. 530+25	ILLINOIS FED. AID PROJECT