



# START OF GRADE CUT

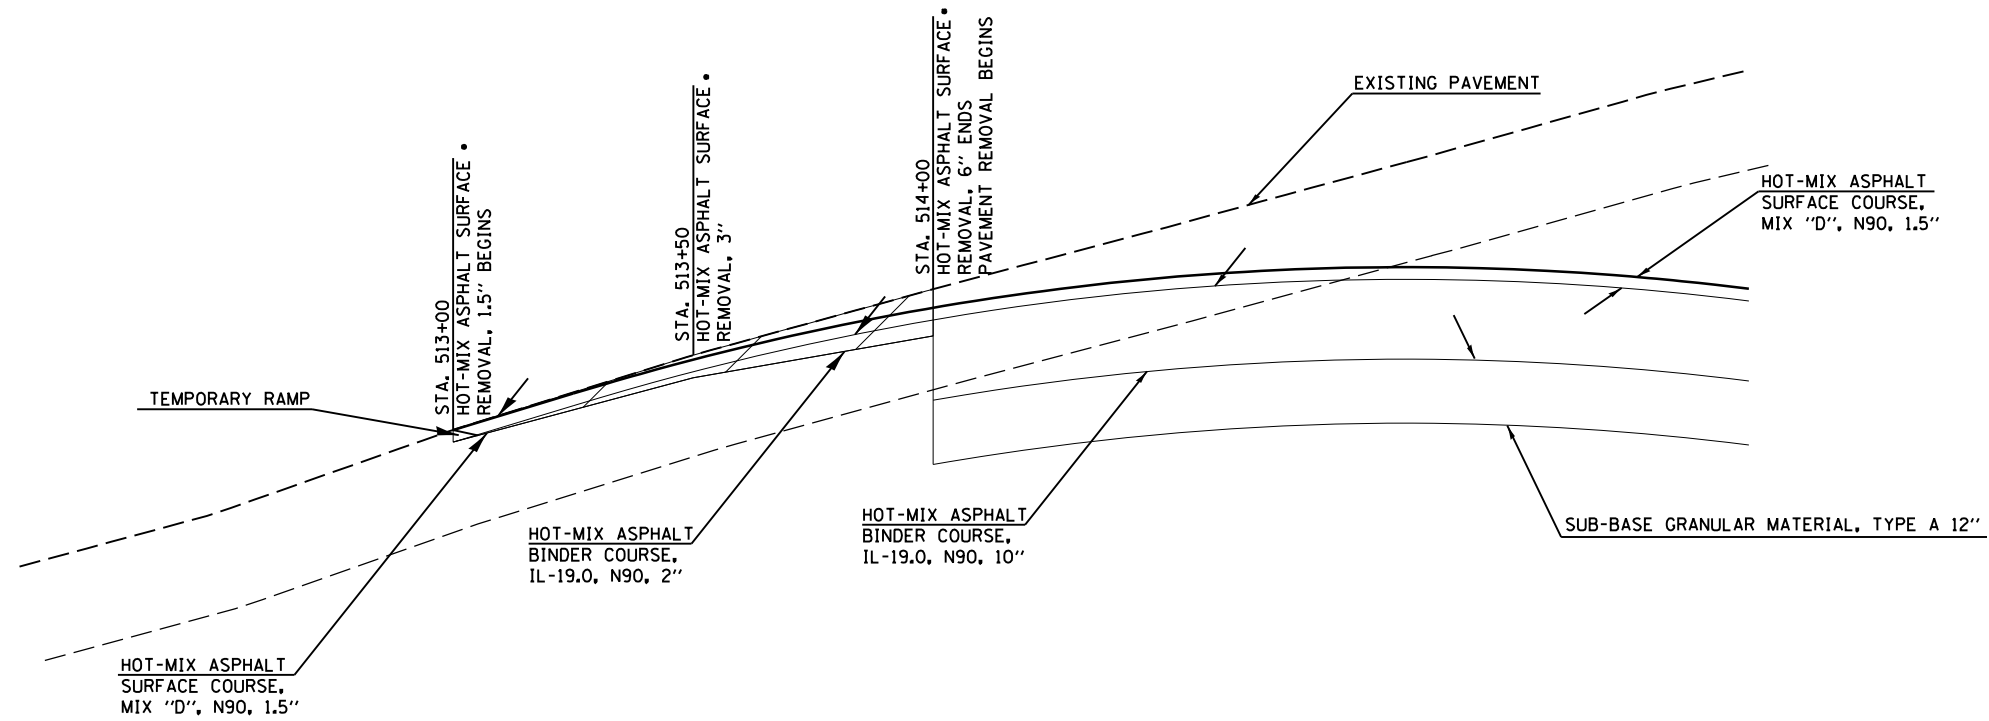

# END OF GRADE FILL

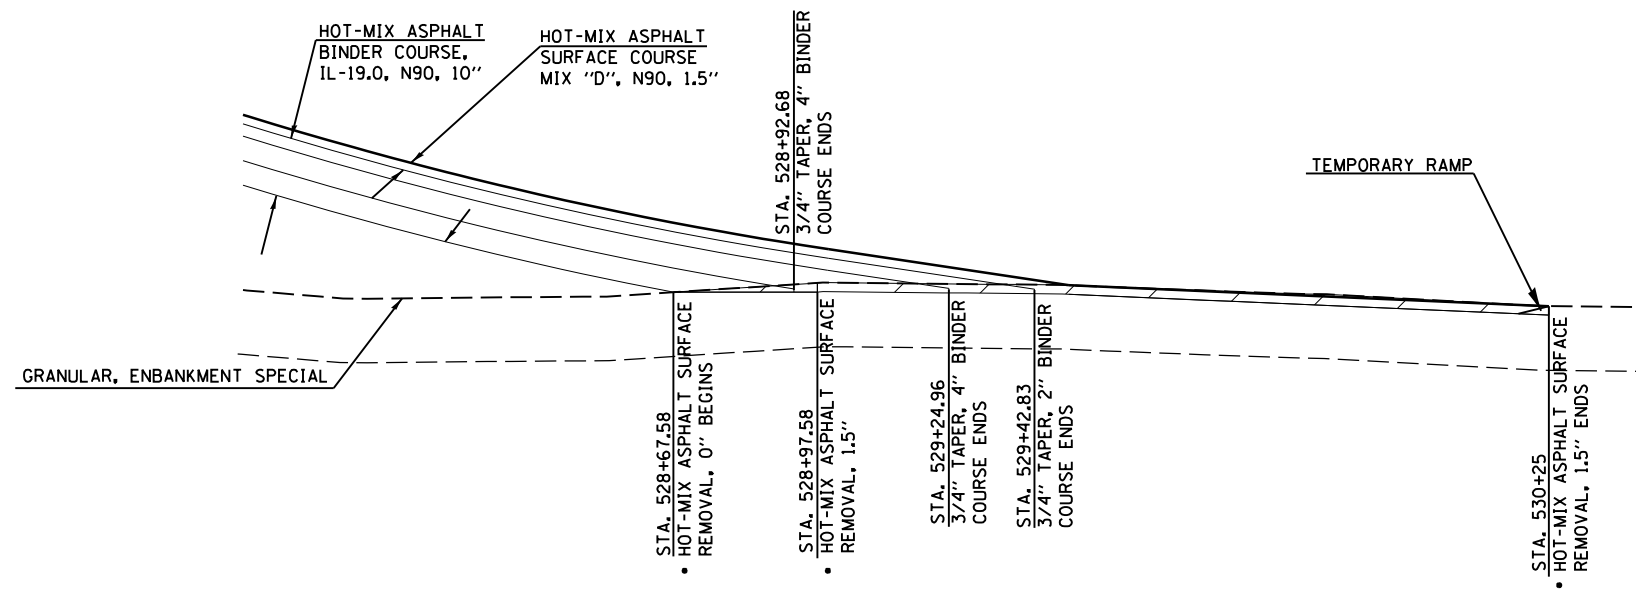

• HOT-MIX ASPHALT SURFACE REMOVAL 1.5" & VARIABLE TO BE USED TO OBTAIN CORRECT PROFILE.  
PLACE A MINIMUM OF 1.5" OF HOT-MIX ASPHALT SURFACE COURSE, MIX "D", N90

FILE NAME =	USER NAME = \$USER\$	DESIGNED -	REVISED -	<b>STATE OF ILLINOIS DEPARTMENT OF TRANSPORTATION</b>	<b>HOT-MIX ASPHALT TRANSITION DETAILS</b>			F.A.P. RTE.	SECTION	COUNTY	TOTAL SHEETS	SHEET NO.
ci:\pw\work\p\dot\kranz\j\0308025\78320-shu-details.dgn		DRAWN -	REVISED -					726	D9 SAFETY 2013-1	WILLIAMSON	112	51
\$MODELNAME\$	PLOT SCALE = 40.0000' / in.	CHECKED -	REVISED -		SCALE: SHEET OF SHEETS STA. TO STA.			CONTRACT NO. 78320				
	PLOT DATE = 10/18/2013	DATE -	REVISED -		ILLINOIS FED. AID PROJECT							