


TRANSITION FROM GRADE CUT TO GRADE FILL

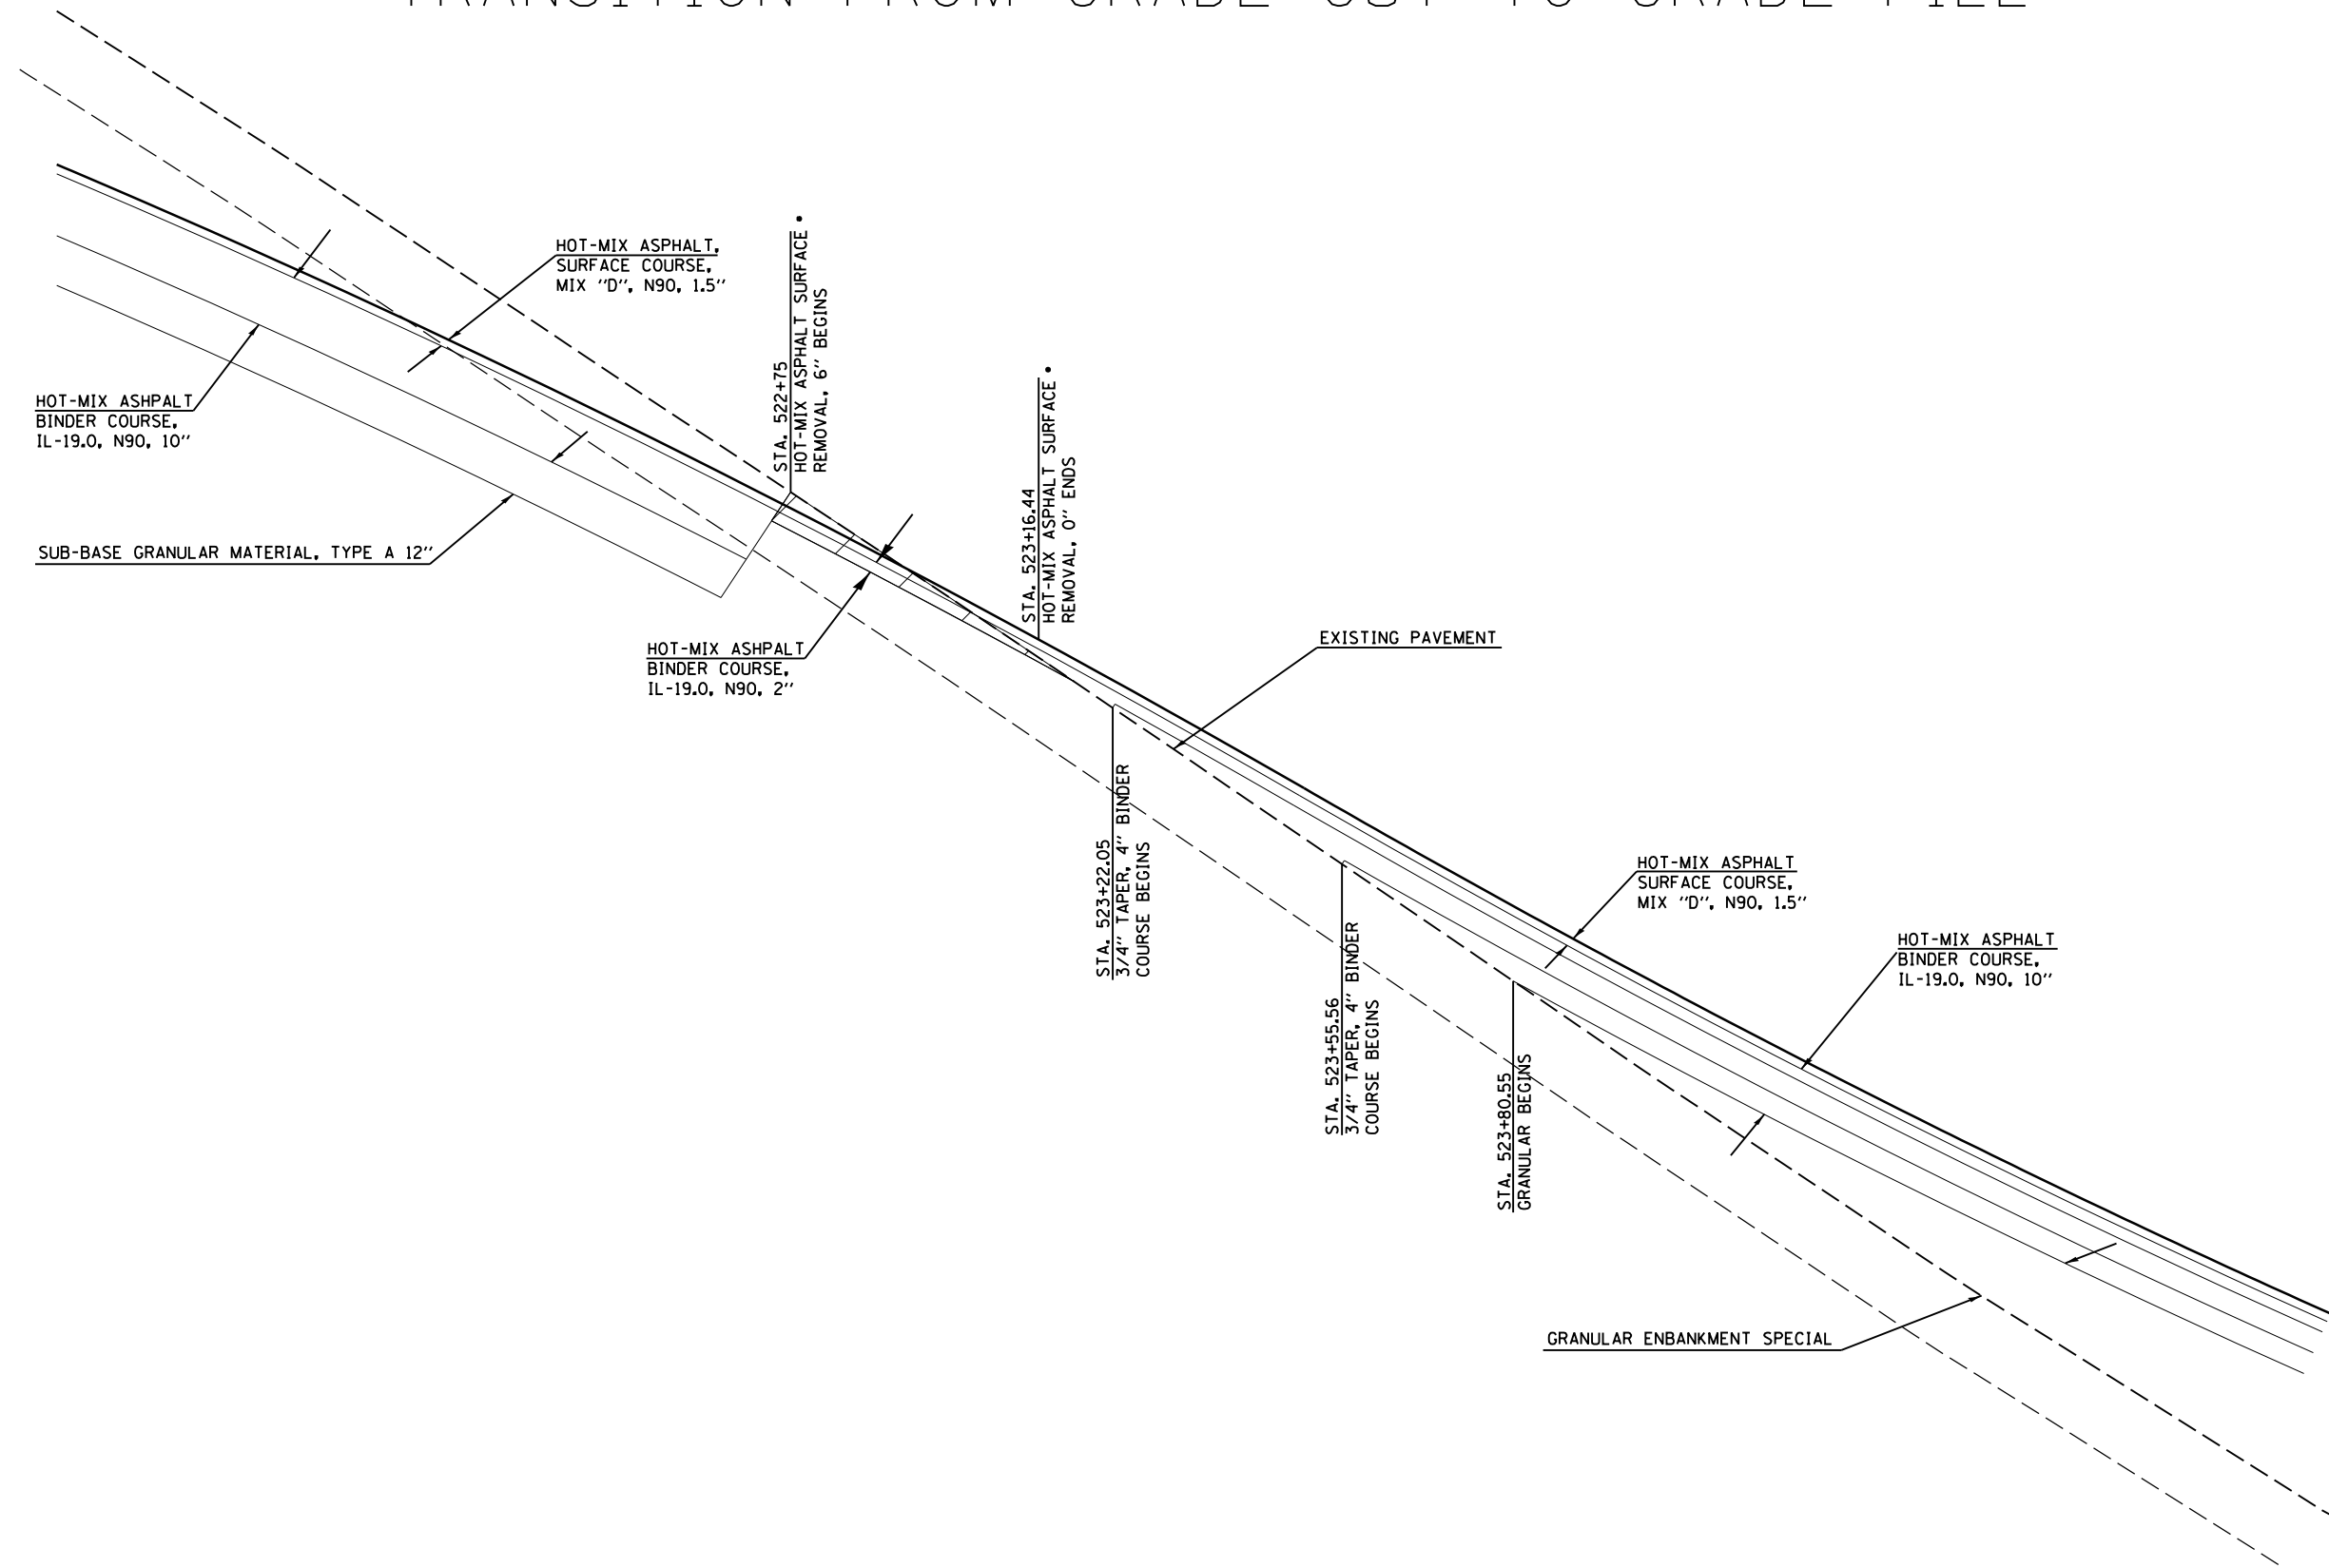

• HOT-MIX ASPHALT SURFACE REMOVAL 1.5" & VARIABLE TO BE USED TO OBTAIN CORRECT PROFILE, PLACE A MINIMUM OF 1.5" OF HOT-MIX ASPHALT SURFACE COURSE, MIX "D", N90

FILE NAME =	USER NAME = \$USER\$	DESIGNED -	REVISED -	STATE OF ILLINOIS DEPARTMENT OF TRANSPORTATION	HOT-MIX ASPHALT TRANSITION DETAILS			F.A.P. RTE.	SECTION	COUNTY	TOTAL SHEETS	SHEET NO.
ct:\pwork\pwork\pwork\kranz\jcd\0308025\78320-shu-details.dgn		DRAWN -	REVISED -		726	D9 SAFETY 2013-1	WILLIAMSON	112	52			
\$MODELNAME\$		CHECKED -	REVISED -		CONTRACT NO. 78320							
		DATE -	REVISED -		SCALE:	SHEET	OF	SHEETS	STA.	TO	STA.	ILLINOIS FED. AID PROJECT