


DATE	
BY	
ORIGINAL SURVEY	
SURVEYED	
PLOTTED	
TEMPLATE	
NOTE BOOK	
AREAS	
CHECKED	
NO.	

DATE	
BY	
ORIGINAL SURVEY	
SURVEYED	
PLOTTED	
TEMPLATE	
NOTE BOOK	
AREAS	
CHECKED	
NO.	

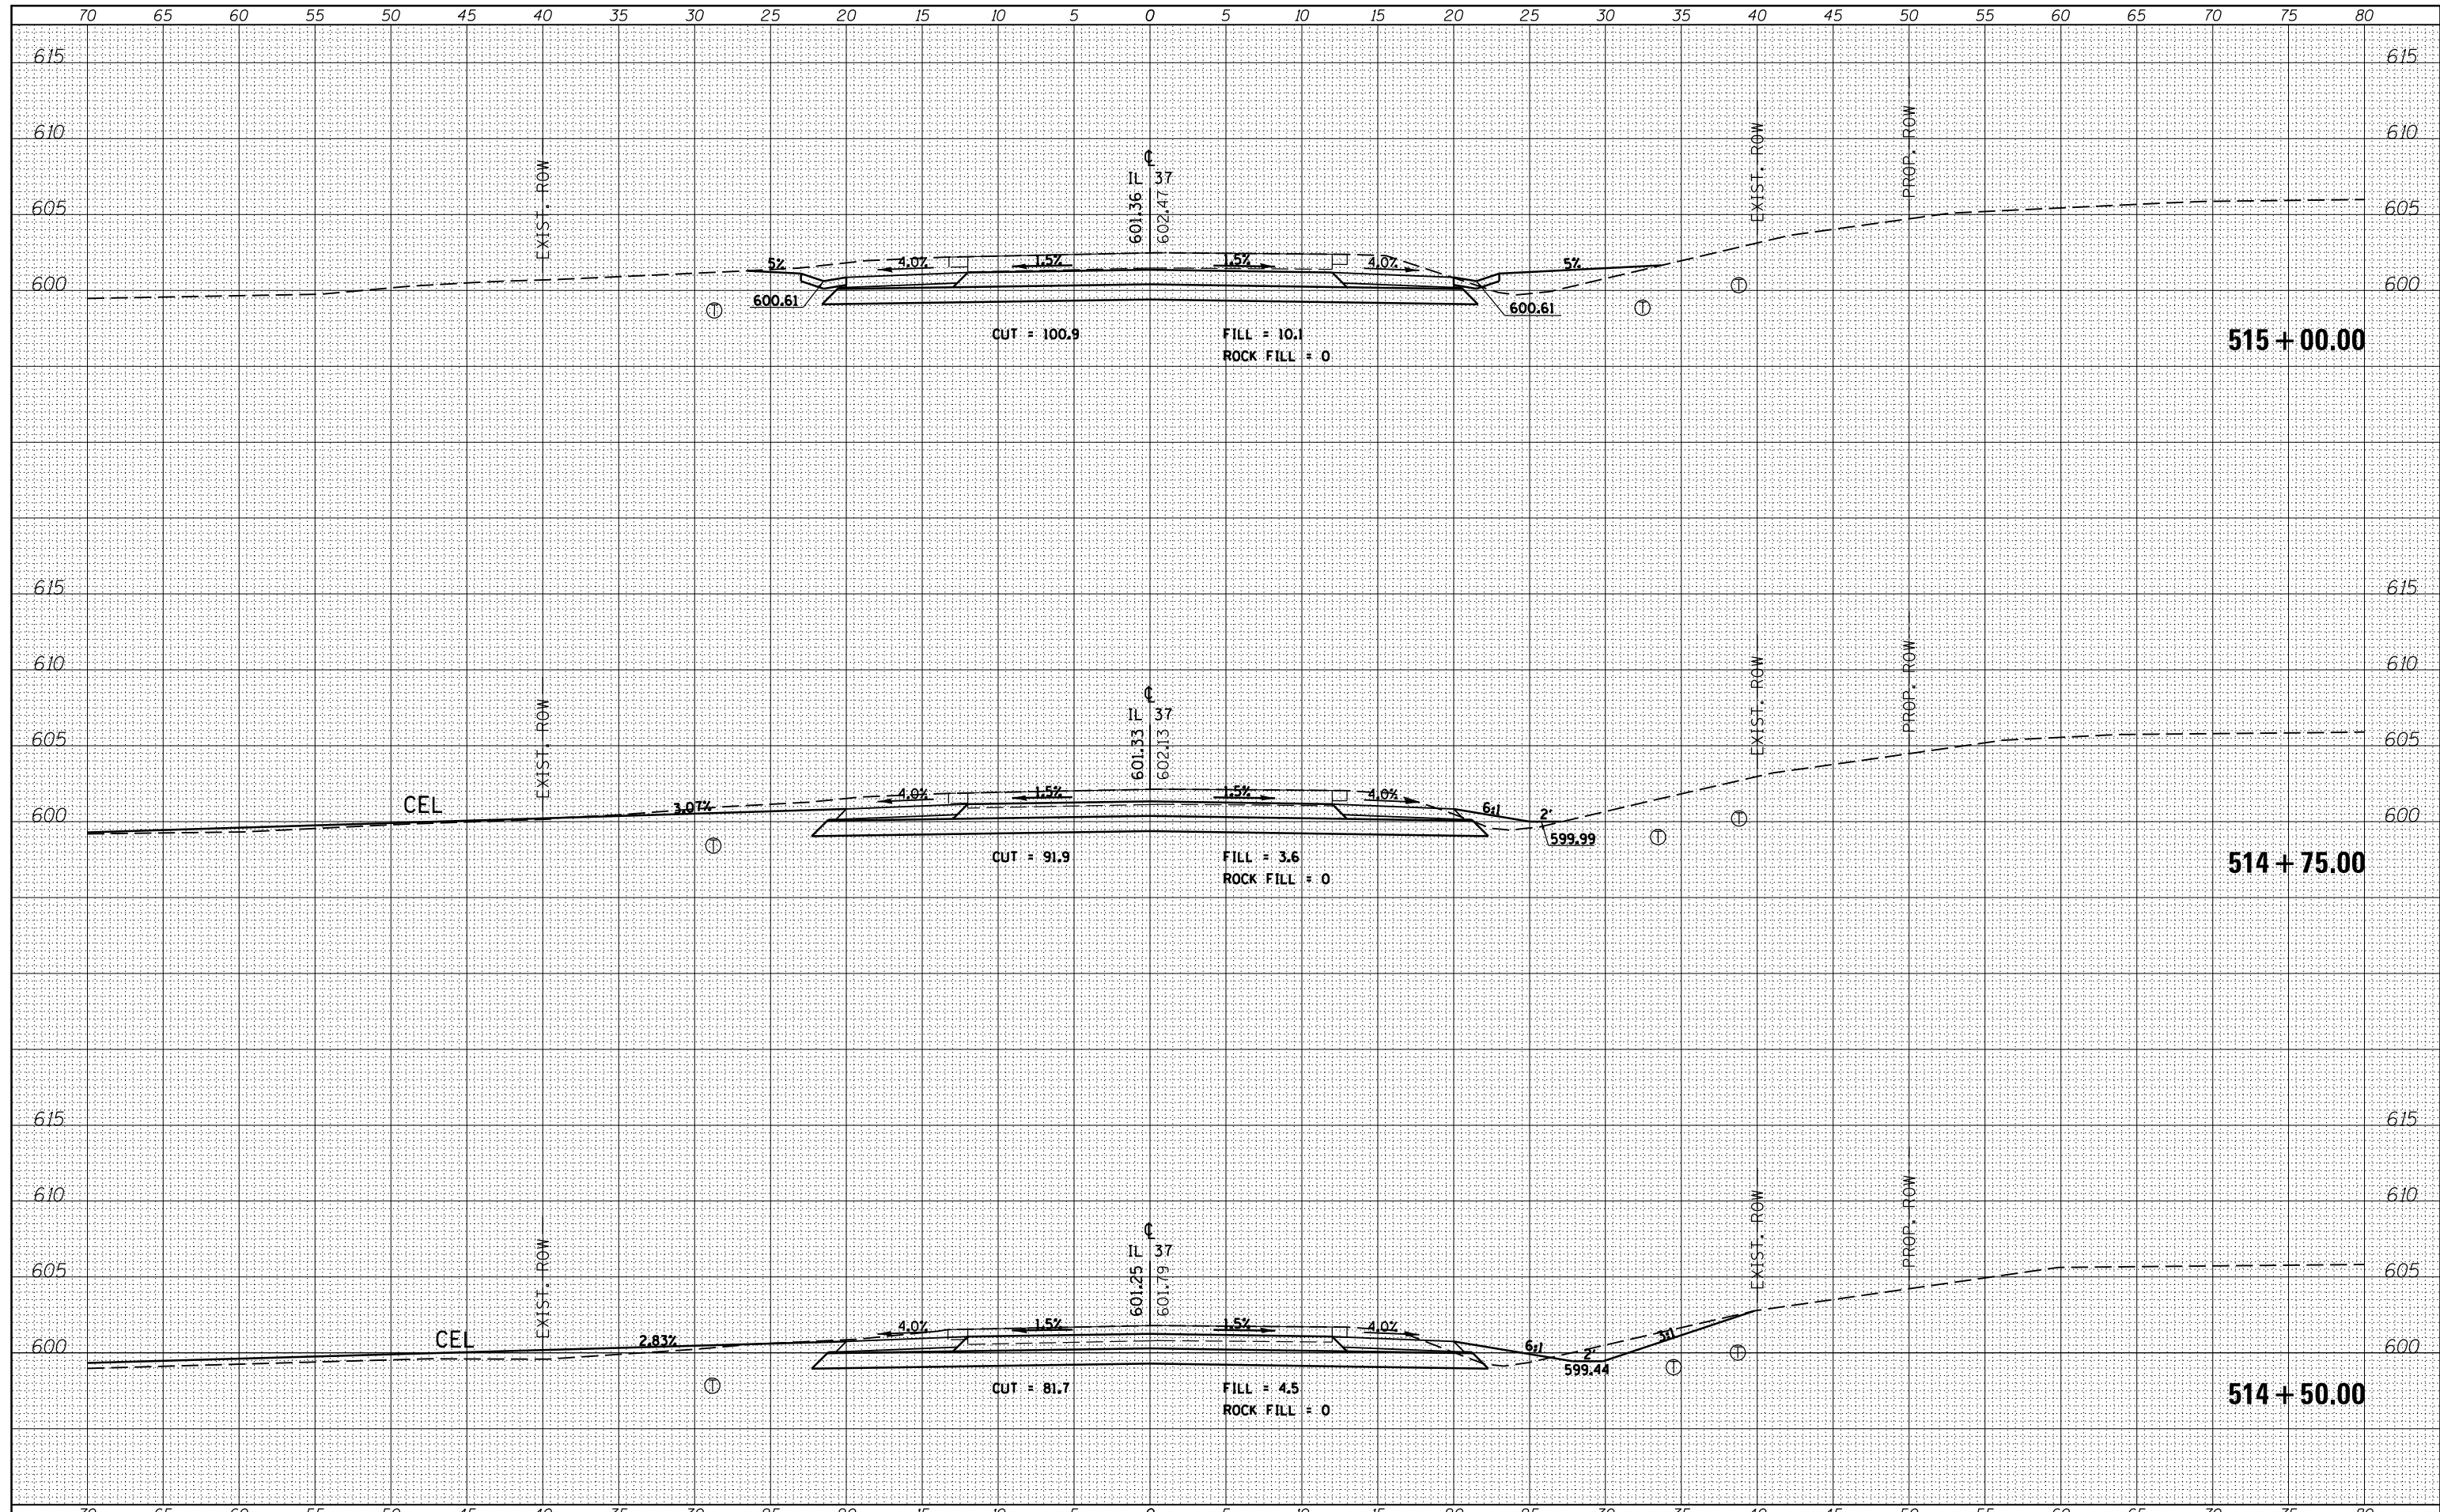

FILE NAME =	USER NAME = \$USERS	DESIGNED -	REVISIED -	<b>STATE OF ILLINOIS</b> <b>DEPARTMENT OF TRANSPORTATION</b>	<b>CROSS SECTIONS - IL 37</b>			F.A.P. RTE.	SECTION	COUNTY	TOTAL SHEETS	SHEET NO.
es:\pw_work\pwidot\kranz_jc\d0308025\78320-shtj-sections.dgn		DRAWN -	REVISIED -					726	D9 SAFETY 2013-1	WILLIAMSON	112	60
\$MODELNAME\$		CHECKED -	REVISIED -		SCALE: SHEET OF SHEETS STA. 514+50.00 TO STA. 515+00.00			CONTRACT NO. 78320				
		DATE -	REVISIED -		ILLINOIS FED. AID PROJECT							