


DATE	
BY	
FINAL SURVEY	SURVEYED
NOTE BOOK	PLOTTED
NO.	TEMPLATE
	AREAS
	CHECKED

DATE	
BY	
ORIGINAL SURVEY	SURVEYED
NOTE BOOK	PLOTTED
NO.	TEMPLATE
	AREAS
	CHECKED

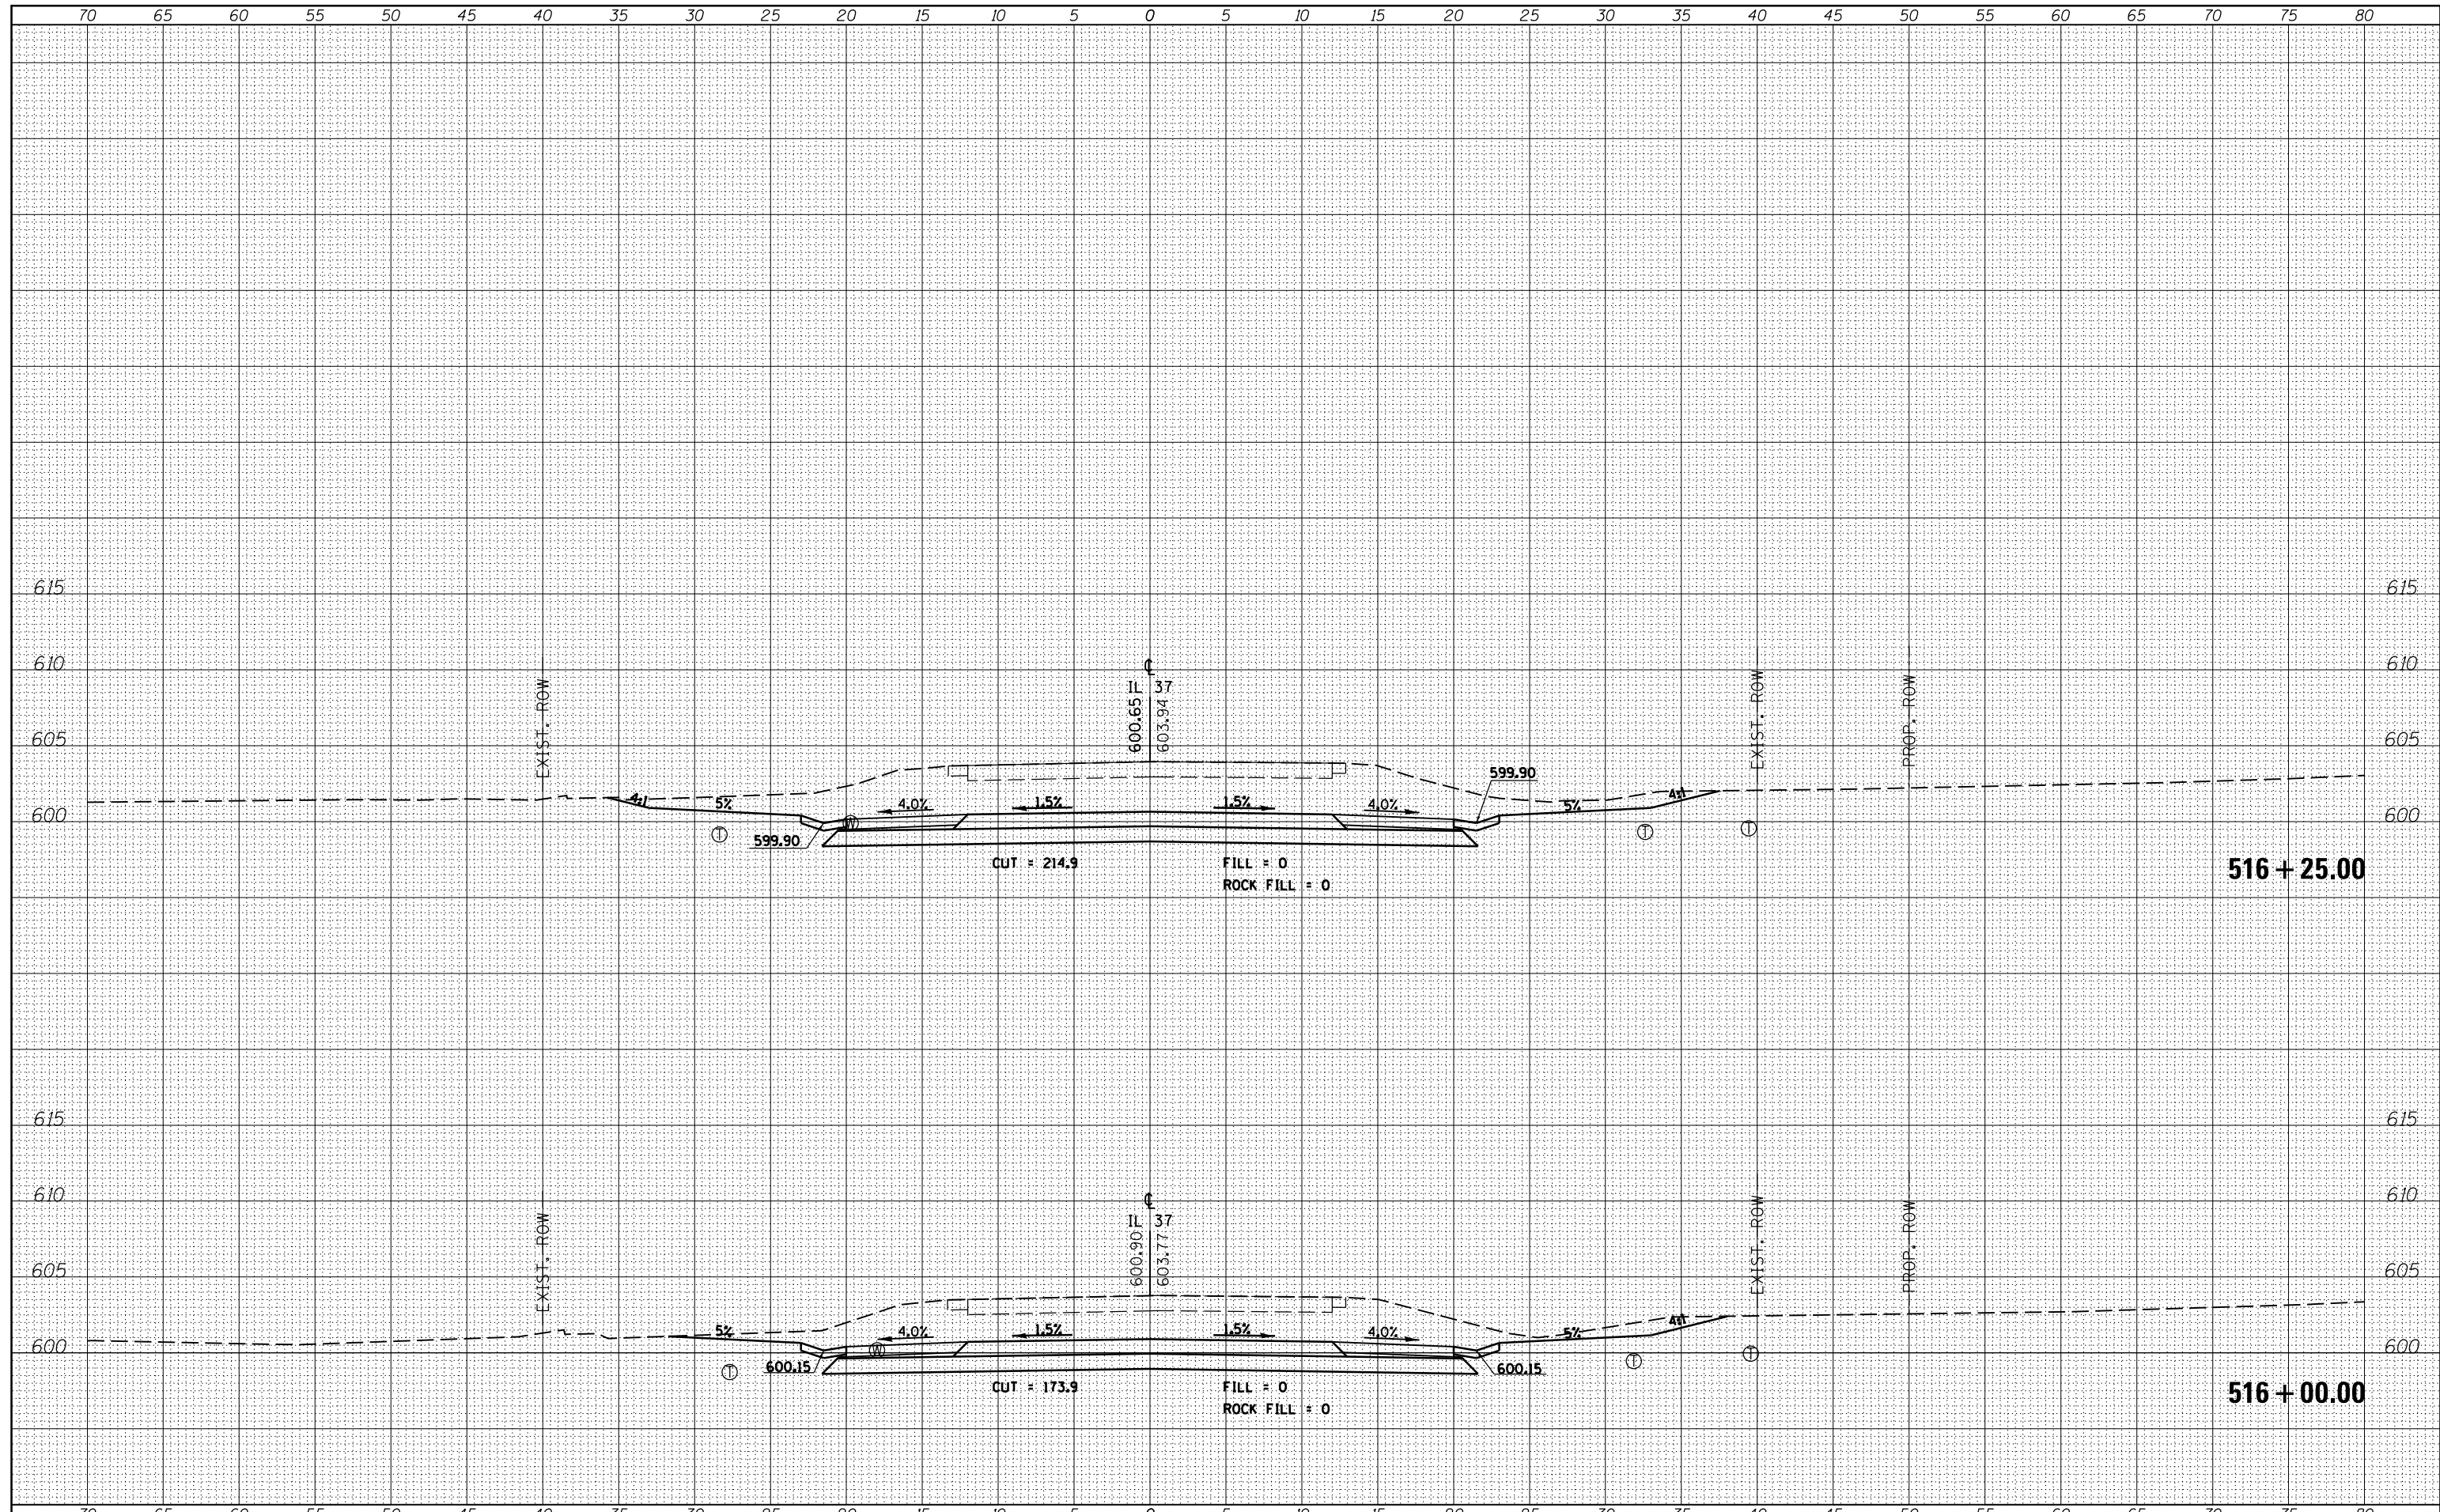

FILE NAME =	USER NAME = \$USERS	DESIGNED -	REVISED -	<b>STATE OF ILLINOIS</b> <b>DEPARTMENT OF TRANSPORTATION</b>	<b>CROSS SECTIONS - IL 37</b>	F.A.P. RTE.	SECTION	COUNTY	TOTAL SHEETS	SHEET NO.	
es:\pw_work\pwidot\kranz_jc\d0308025\78320-shtj-sections.dgn		DRAWN -	REVISED -			726	D9 SAFETY 2013-1	WILLIAMSON	112	62	
\$MODELNAME\$		CHECKED -	REVISED -			CONTRACT NO. 78320					
		DATE -	REVISED -			SCALE:	SHEET	OF	SHEETS	STA. 516+00.00	TO STA. 516+25.00