


DATE	
BY	
FINISHED SURVEY	
NOTED SURVEY	
NO. AREAS CHECKED	

DATE	
BY	
ORIGINAL SURVEY	
NOTED SURVEY	
NO. AREAS CHECKED	

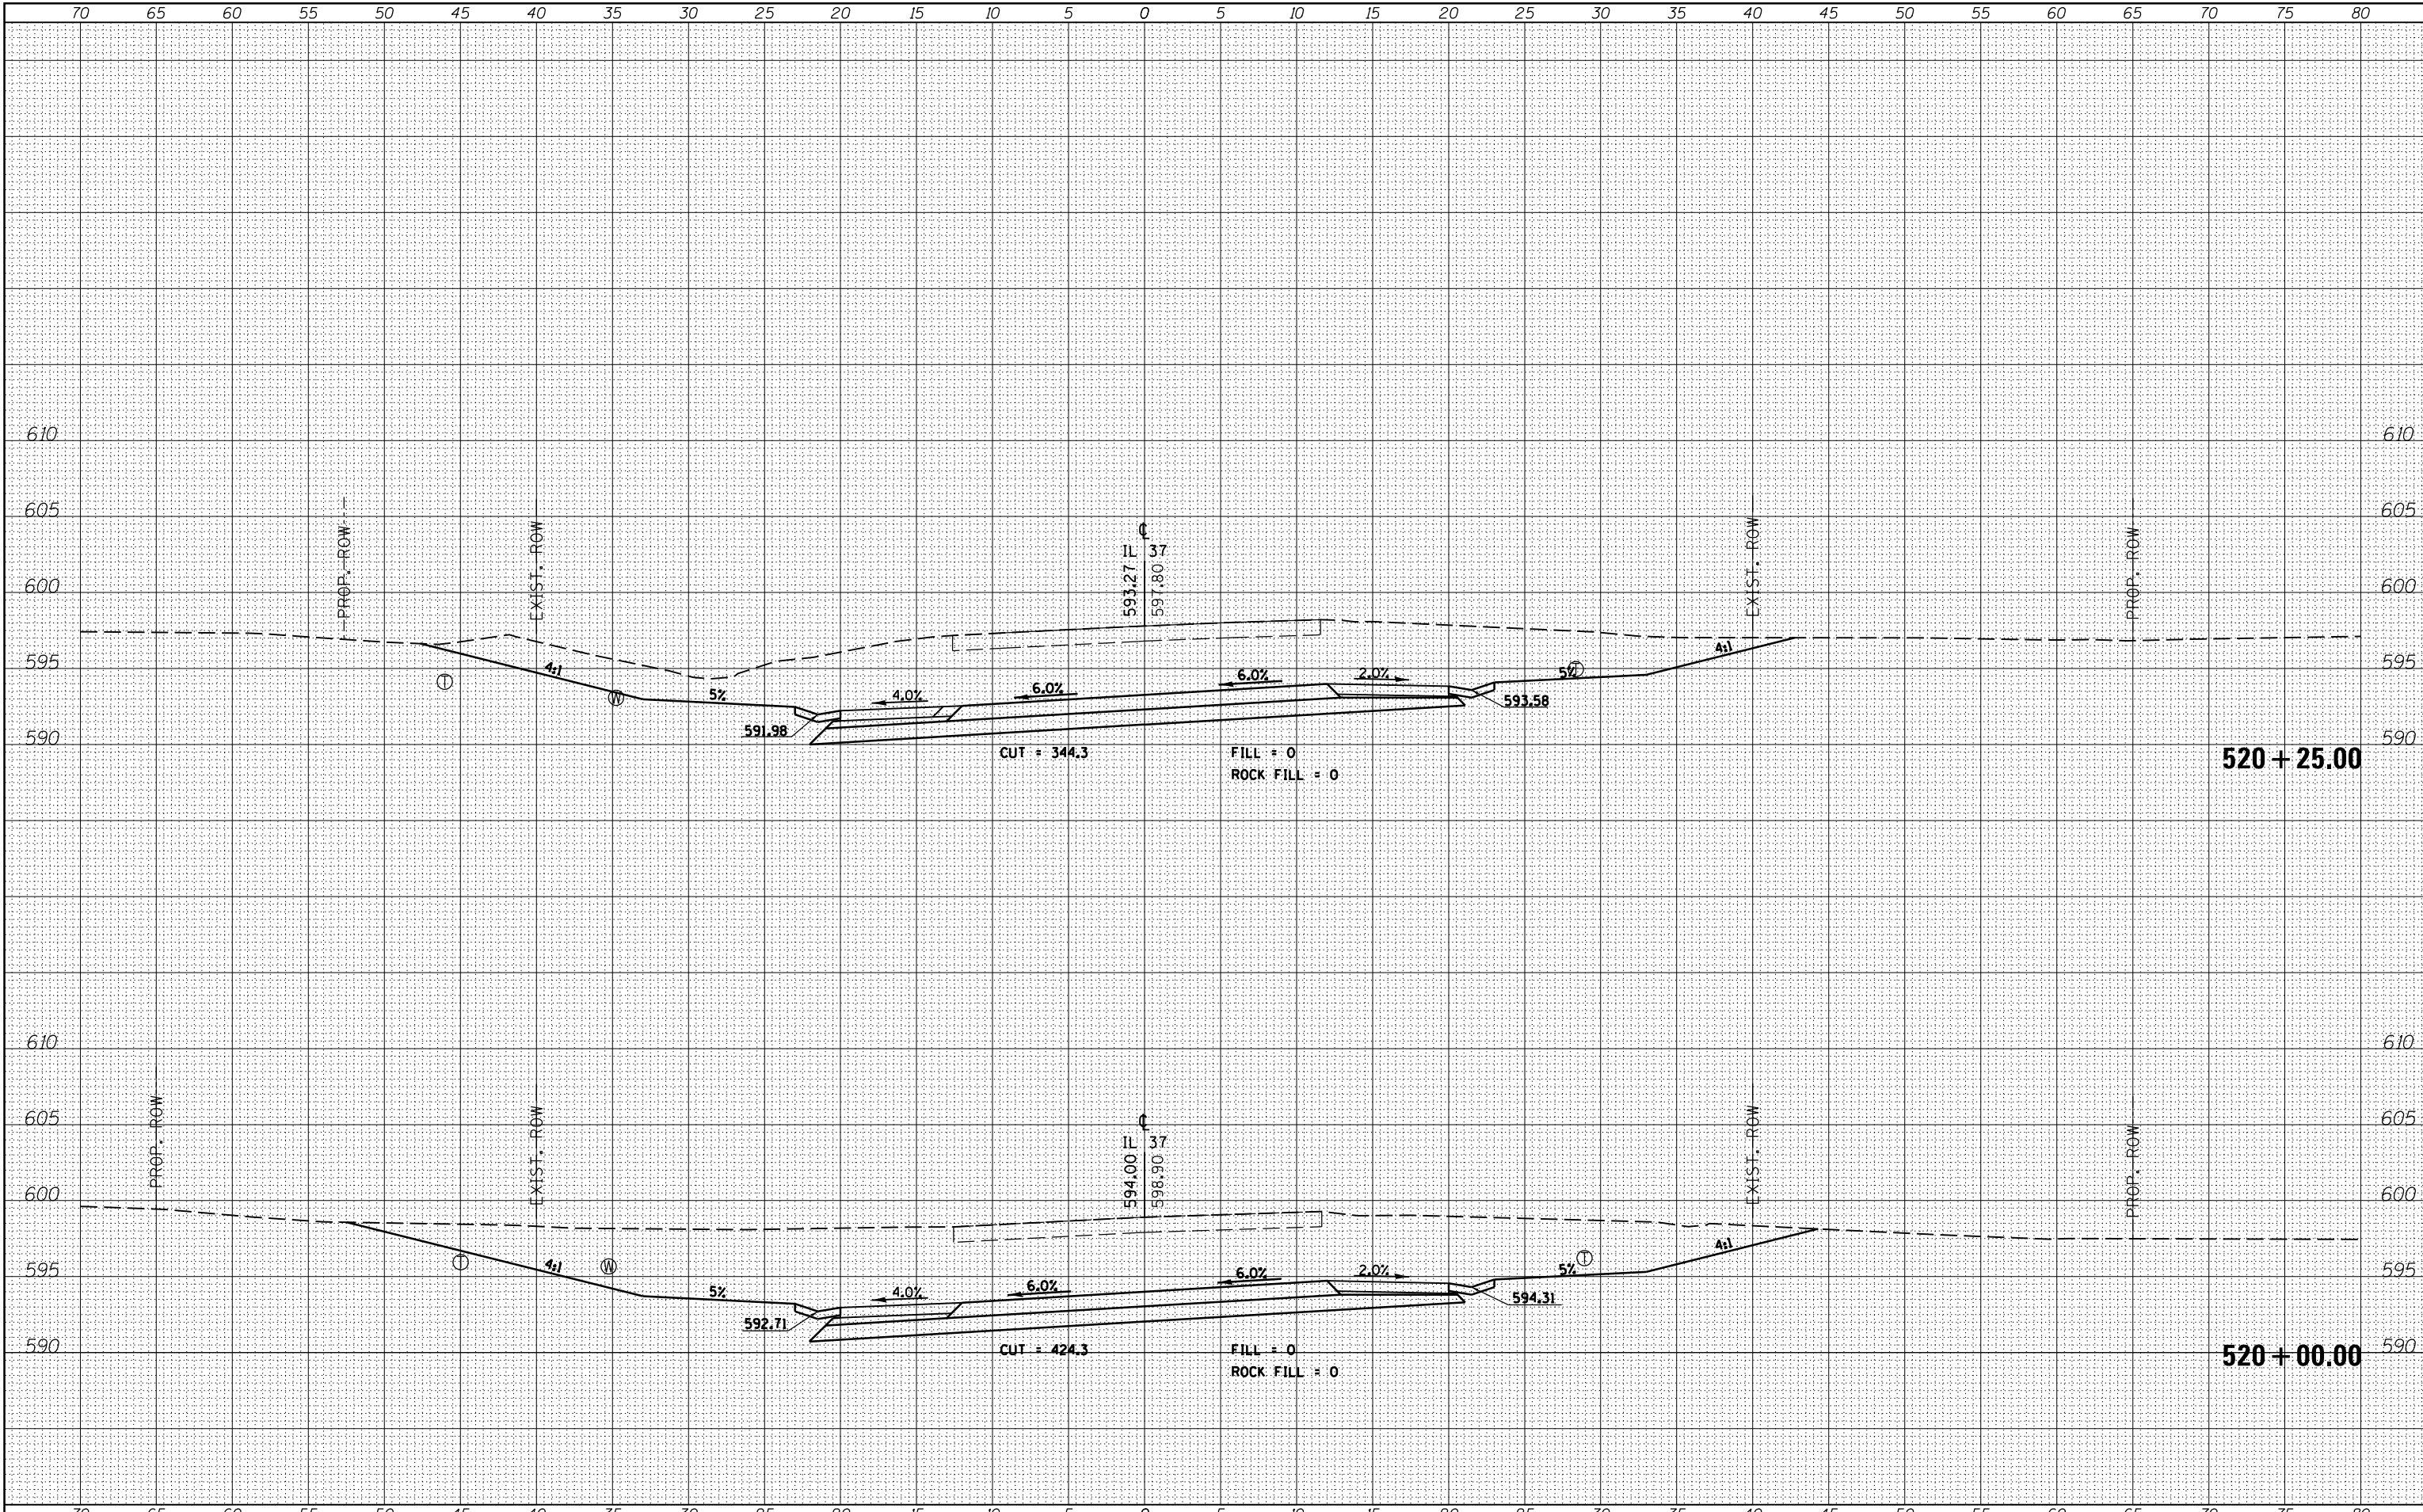

FILE NAME = c:\pwork\pwork\kranzjc\d0308025\78320-shtj-sections.dgn

USER NAME = susers

PLOT SCALE = 10.0000' / in.

PLOT DATE = 10/18/2013

DESIGNED -

DRAWN -

CHECKED -

DATE -

REVISED -

REVISED -

REVISED -

REVISED -

**STATE OF ILLINOIS
DEPARTMENT OF TRANSPORTATION**

CROSS SECTIONS - IL 37

SCALE: SHEET OF SHEETS STA. 520+00.00 TO STA. 520+25.00

F.A.P. RTE.	SECTION	COUNTY	TOTAL SHEETS	SHEET NO.
726	D9 SAFETY 2013-1	WILLIAMSON	112	70
			CONTRACT NO.	78320
ILLINOIS FED. AID PROJECT				