


BY	DATE

BY	DATE

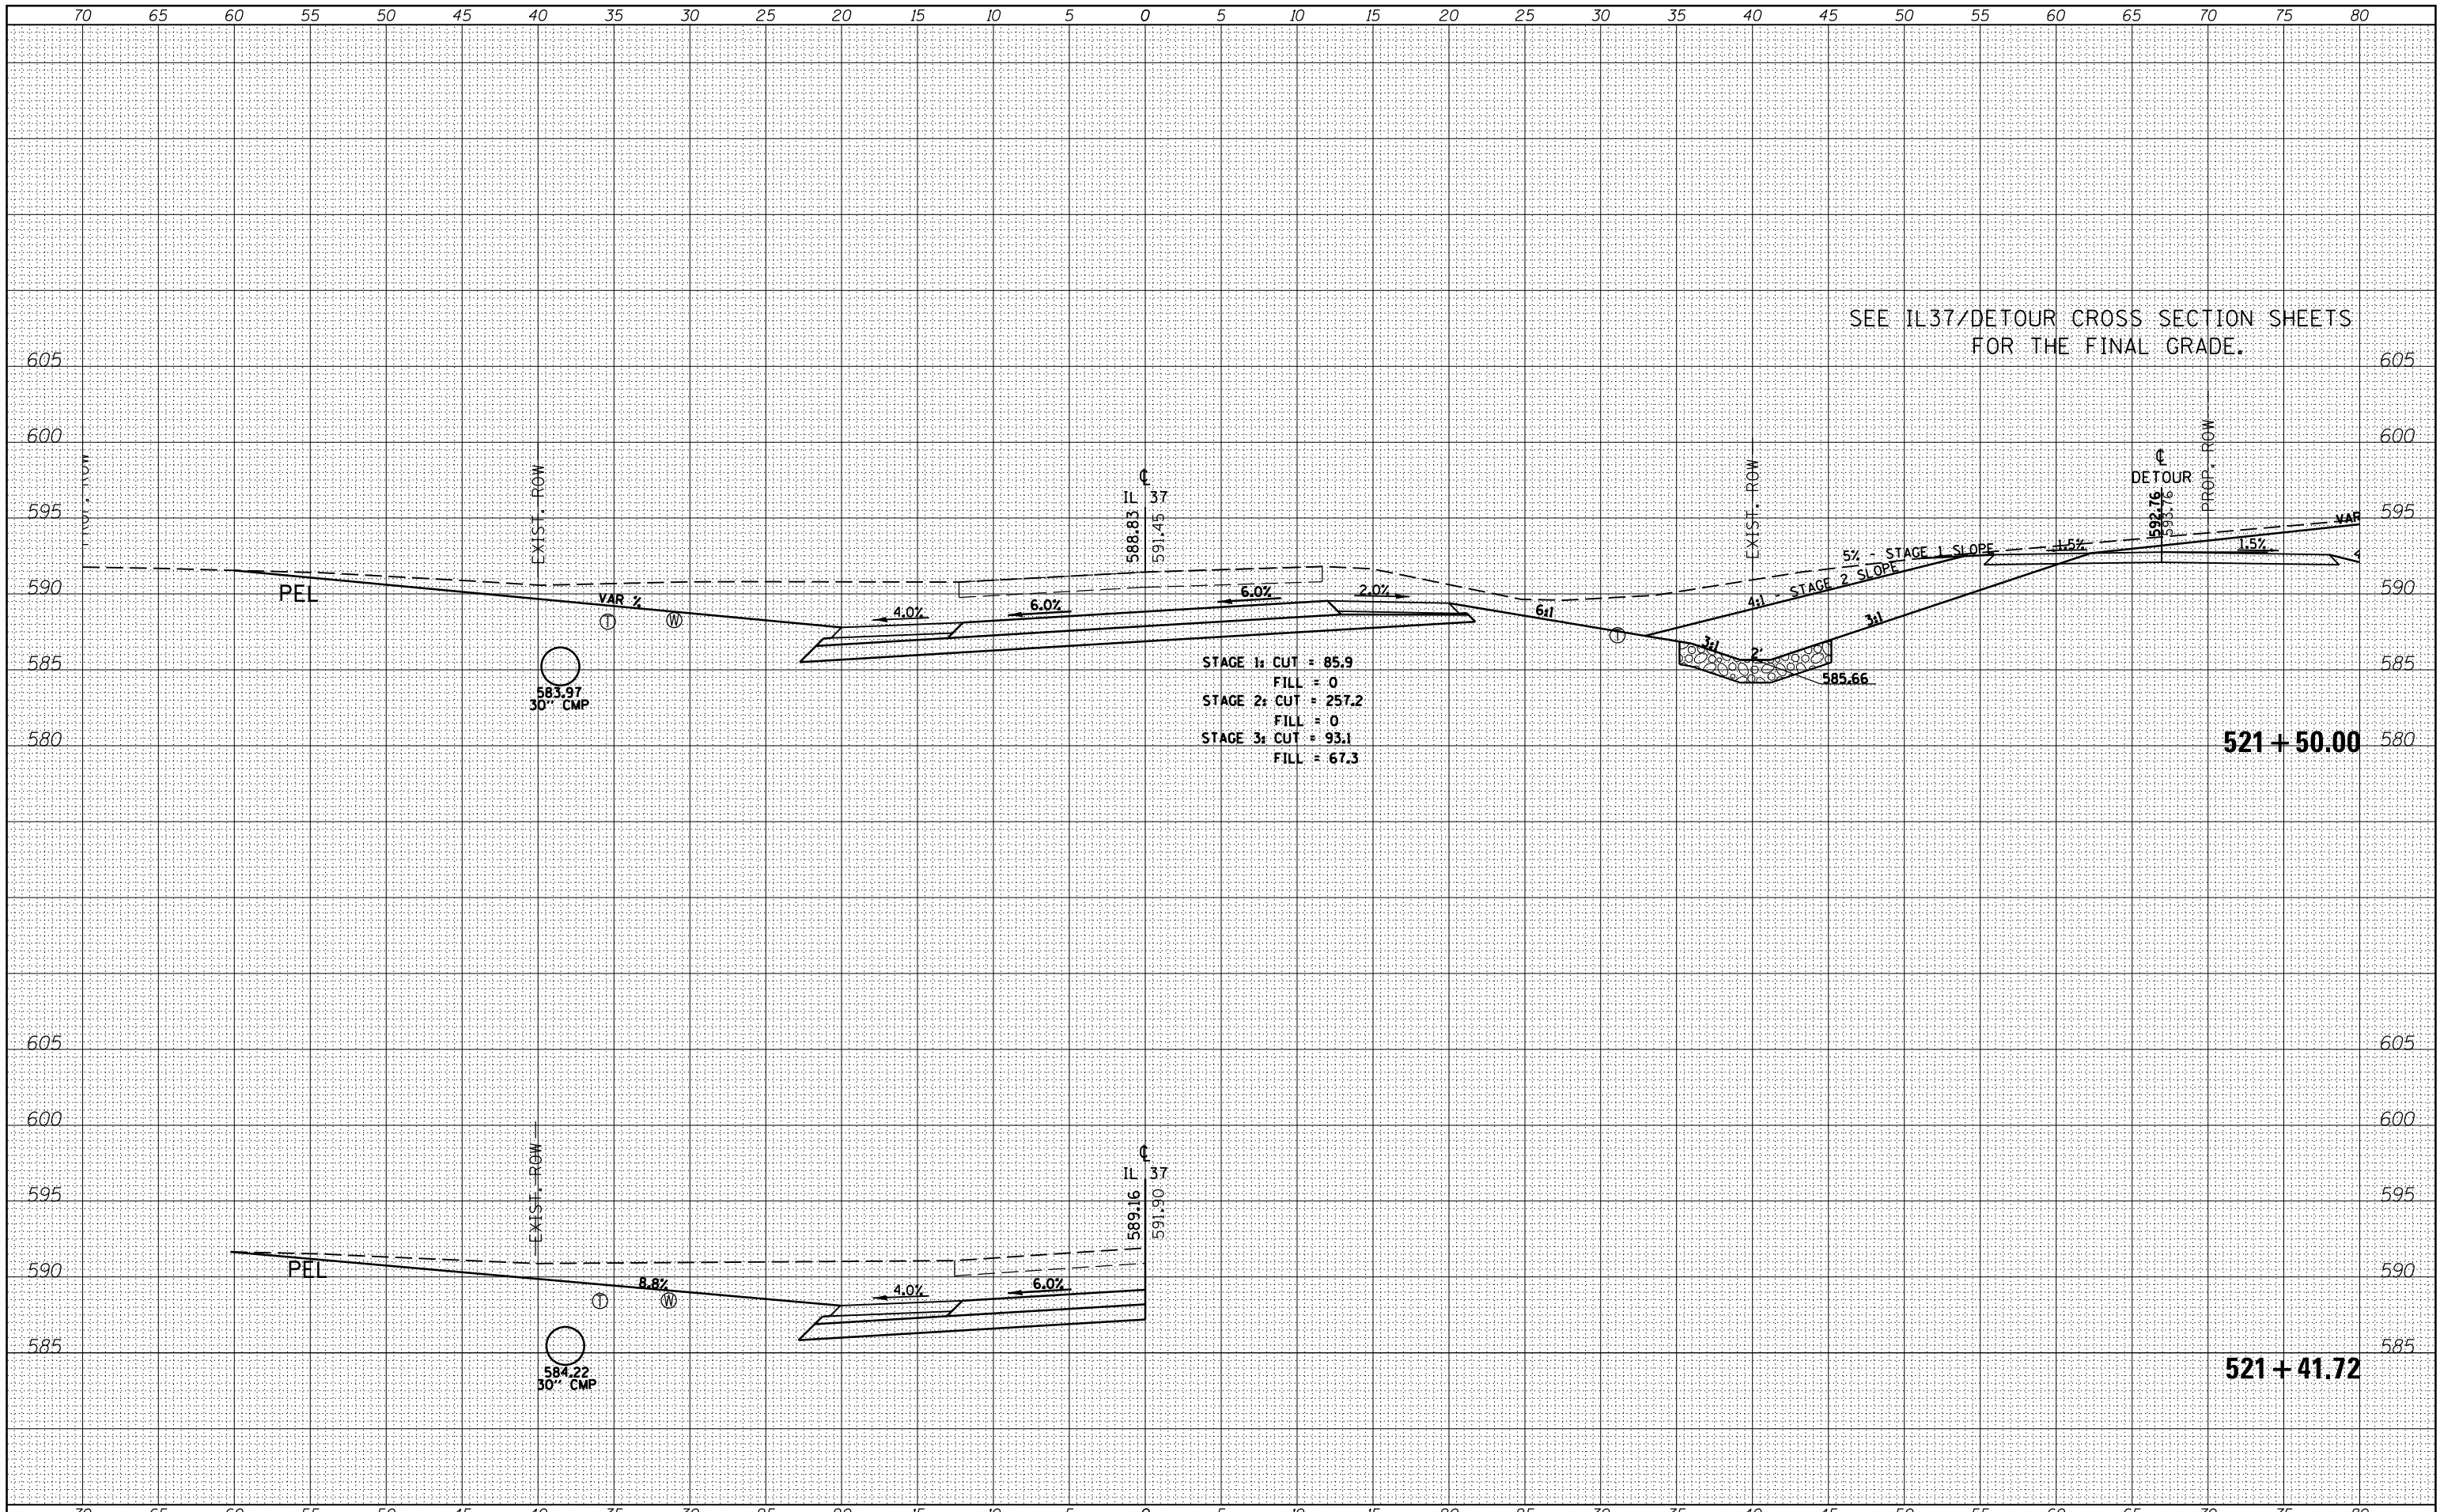

FILE NAME =
 c:\pw_work\pwidot\kranz_jc\d0308025\78320-shtj-sections.dgn

USER NAME = susers
 DESIGNED -
 DRAWN -
 CHECKED -
 DATE -

DESIGNED -
 DRAWN -
 CHECKED -
 DATE -

REVISÉD -
 REVISÉD -
 REVISÉD -
 REVISÉD -

**STATE OF ILLINOIS
 DEPARTMENT OF TRANSPORTATION**

CROSS SECTIONS - IL 37

SCALE: SHEET OF SHEETS STA. 521+41.72 TO STA. 521+50.00

F.A.P. RTE.	SECTION	COUNTY	TOTAL SHEETS	SHEET NO.
726	D9 SAFETY 2013-1	WILLIAMSON	112	73
			CONTRACT NO. 78320	
ILLINOIS FED. AID PROJECT				