


DATE	
BY	
SURVEYED	
PLOTTED	
TEMPLATE	
NOTE BOOK	
AREAS CHECKED	
NO.	

DATE	
BY	
SURVEYED	
PLOTTED	
TEMPLATE	
NOTE BOOK	
AREAS CHECKED	
NO.	

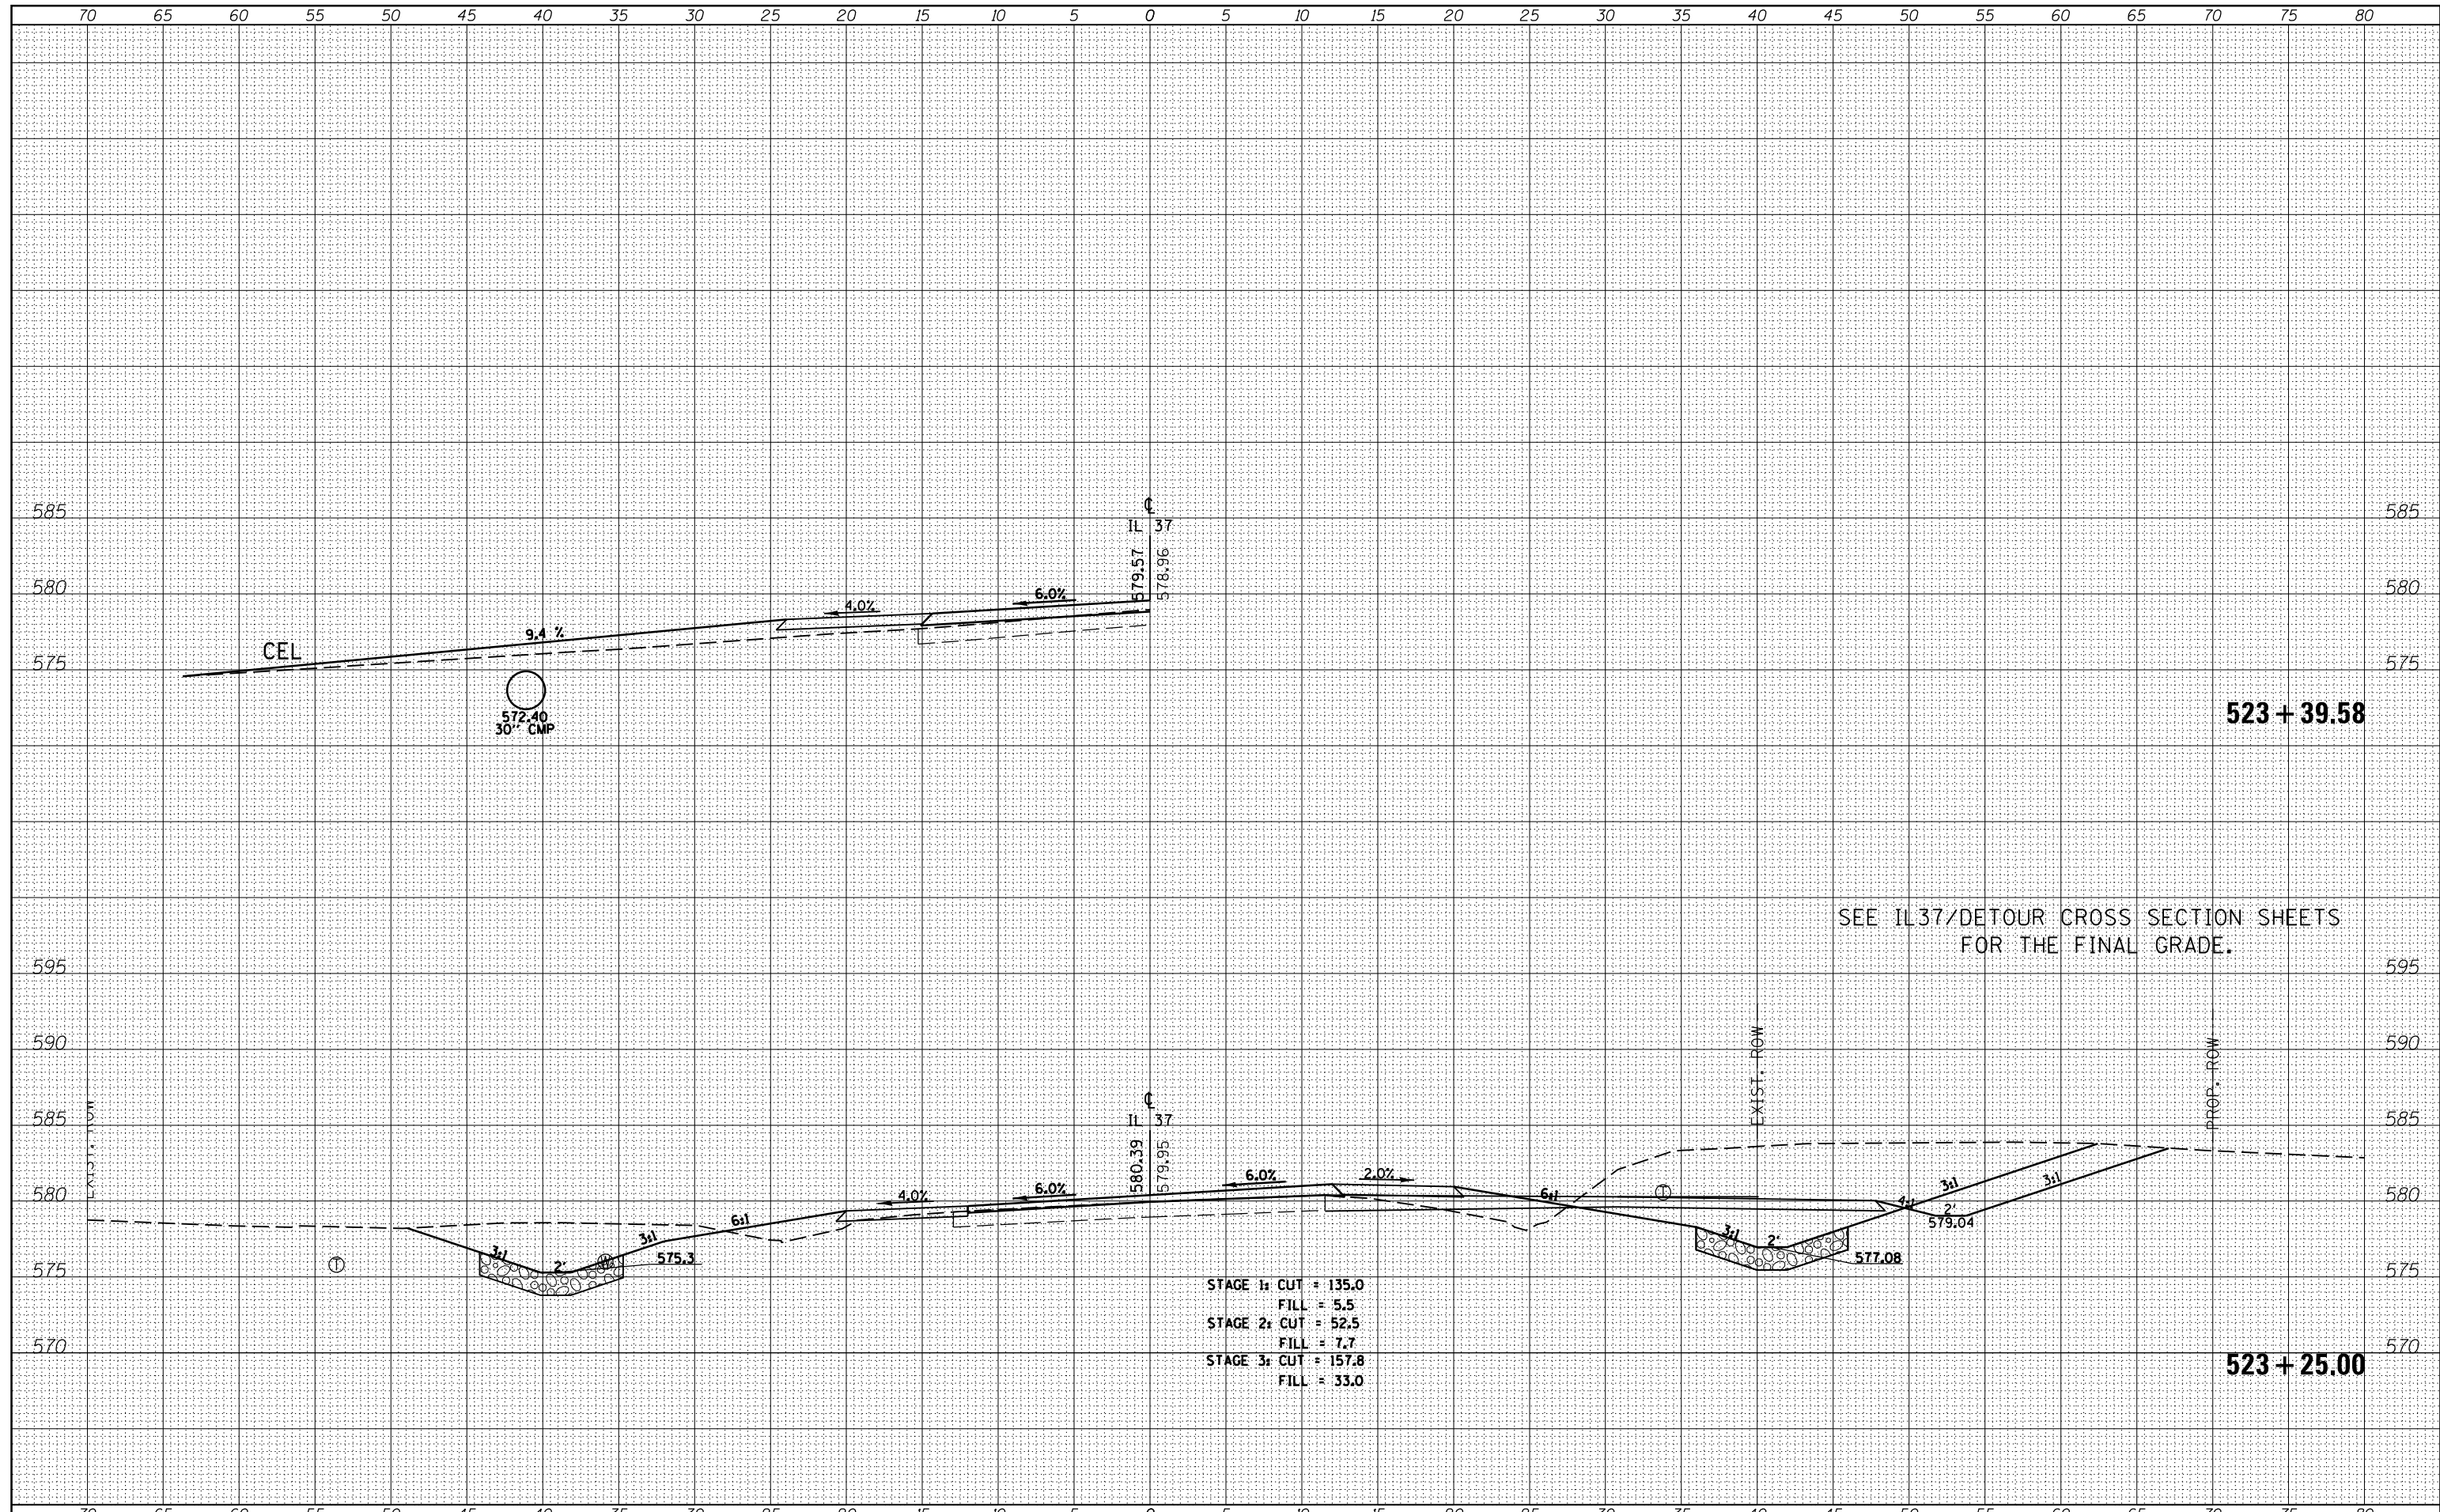

STAGE 1: CUT = 135.0
 FILL = 5.5
 STAGE 2: CUT = 52.5
 FILL = 7.7
 STAGE 3: CUT = 157.8
 FILL = 33.0

FILE NAME =	USER NAME = \$USERS	DESIGNED -	REVISIED -	STATE OF ILLINOIS DEPARTMENT OF TRANSPORTATION	CROSS SECTIONS - IL 37		F.A.P. RTE.	SECTION	COUNTY	TOTAL SHEETS	SHEET NO.
es:\pw_work\pwidot\kranz_jc\d0308025\78320-sht-j-sections.dgn		DRAWN -	REVISIED -				726	D9 SAFETY 2013-1	WILLIAMSON	112	77
\$MODELNAME\$		CHECKED -	REVISIED -		SCALE: SHEET OF SHEETS STA. 523+25.00 TO STA. 523+39.58		CONTRACT NO. 78320		ILLINOIS FED. AID PROJECT		
		DATE -	REVISIED -								