


DATE	
BY	
FINAL SURVEY	SURVEYED
NOTE BOOK	PLOTTED
NO.	TEMPLATE
	AREAS CHECKED

DATE	
BY	
ORIGINAL SURVEY	SURVEYED
NOTE BOOK	PLOTTED
NO.	TEMPLATE
	AREAS CHECKED

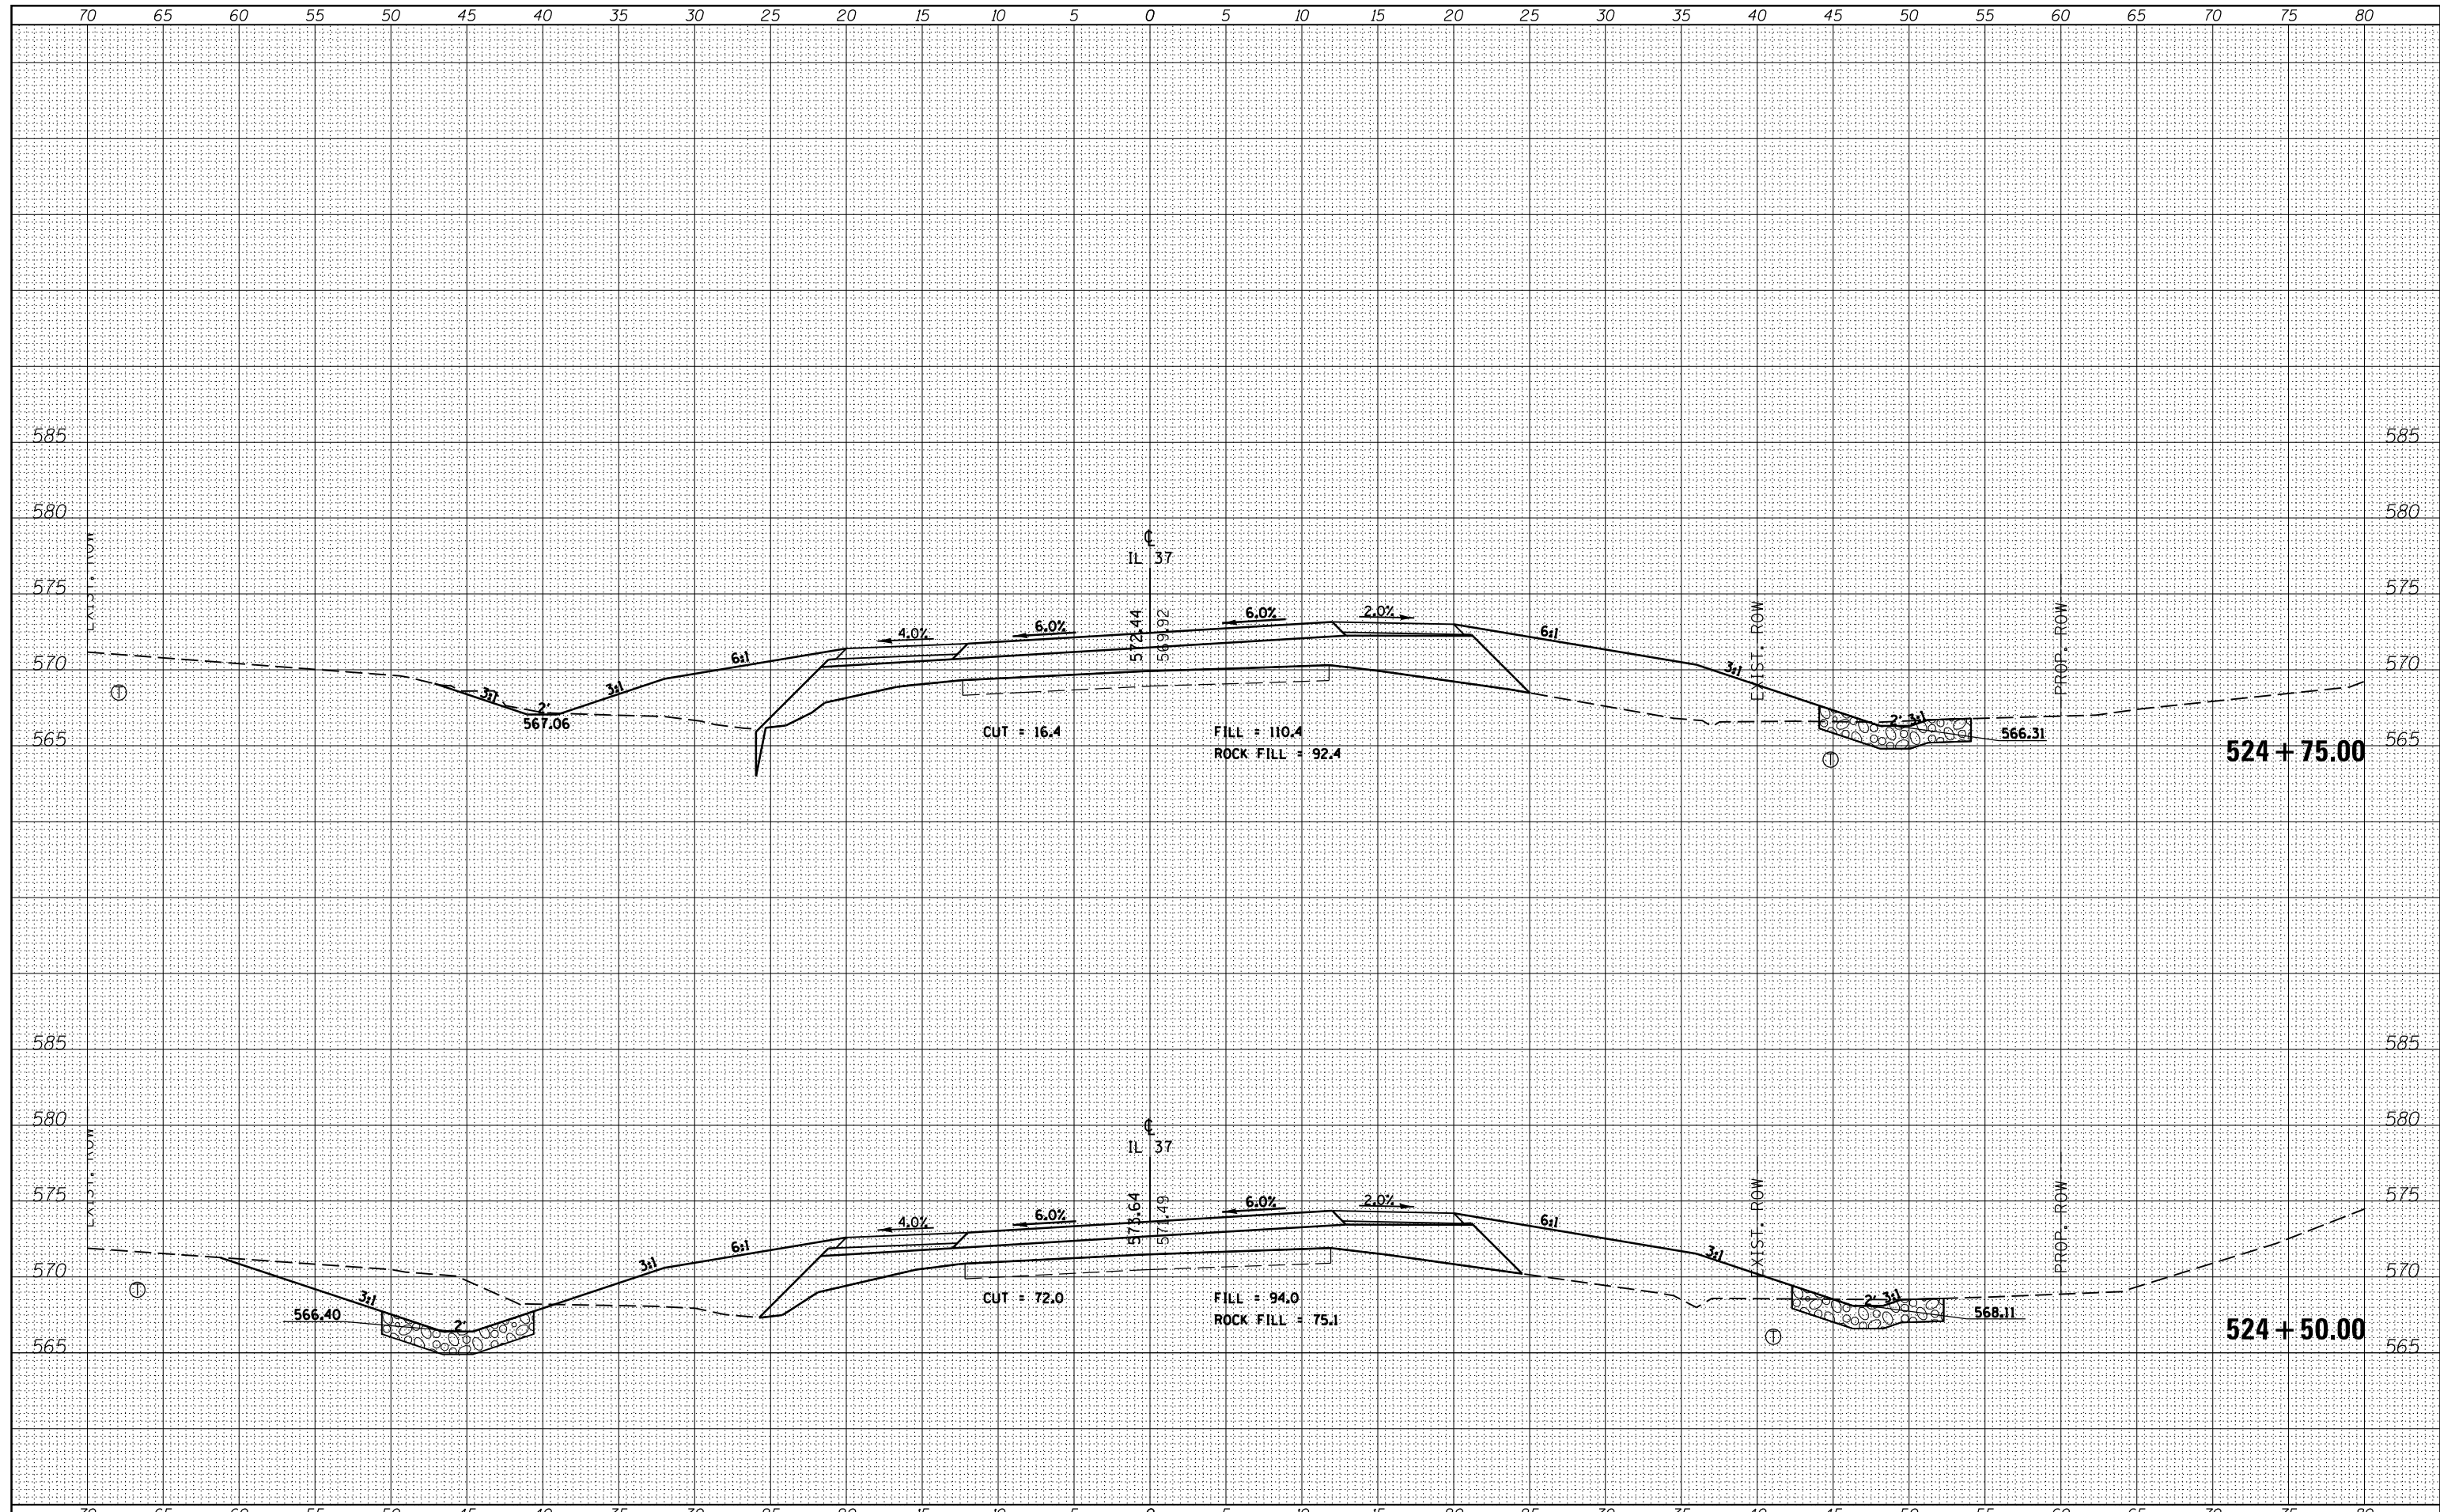

FILE NAME =	USER NAME = \$USER\$	DESIGNED -	REVISIED -	STATE OF ILLINOIS DEPARTMENT OF TRANSPORTATION	CROSS SECTIONS - IL 37			F.A.P. RTE.	SECTION	COUNTY	TOTAL SHEETS	SHEET NO.
es:\pw_work\pwidot\kranz_jc\d0308025\78320-shtj-sections.dgn		DRAWN -	REVISIED -					726	D9 SAFETY 2013-1	WILLIAMSON	112	80
\$MODELNAME\$		CHECKED -	REVISIED -		SCALE: SHEET OF SHEETS STA. 524+50.00 TO STA. 524+75.00			CONTRACT NO. 78320				
		DATE -	REVISIED -		ILLINOIS FED. AID PROJECT							