



BY:	DATE:
FINAL SURVEY SURVEYED	PLOTTED
NOTE BOOK	TEMPLATE
AREAS CHECKED	AREAS CHECKED
NO.	

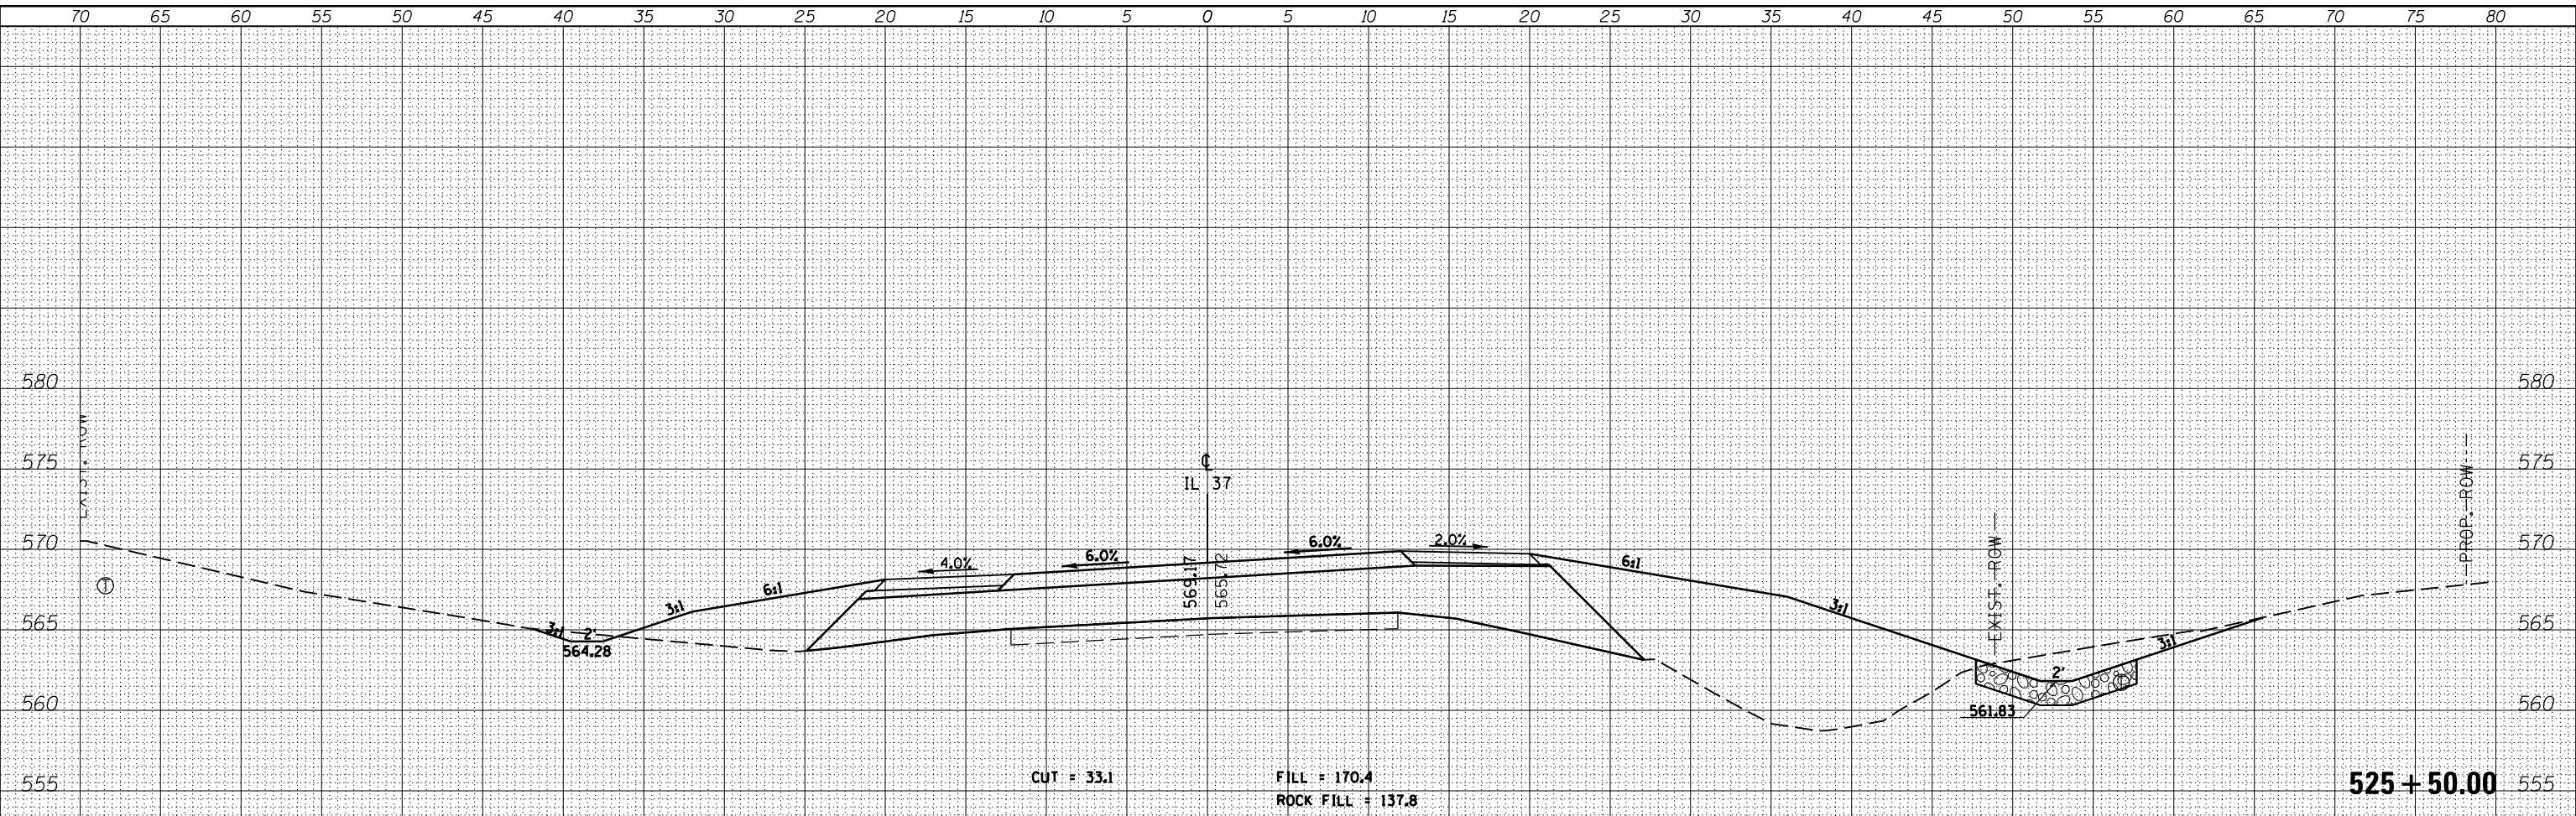

BY:	DATE:
ORIGINAL SURVEY SURVEYED	PLOTTED
NOTE BOOK	TEMPLATE
AREAS CHECKED	AREAS CHECKED
NO.	

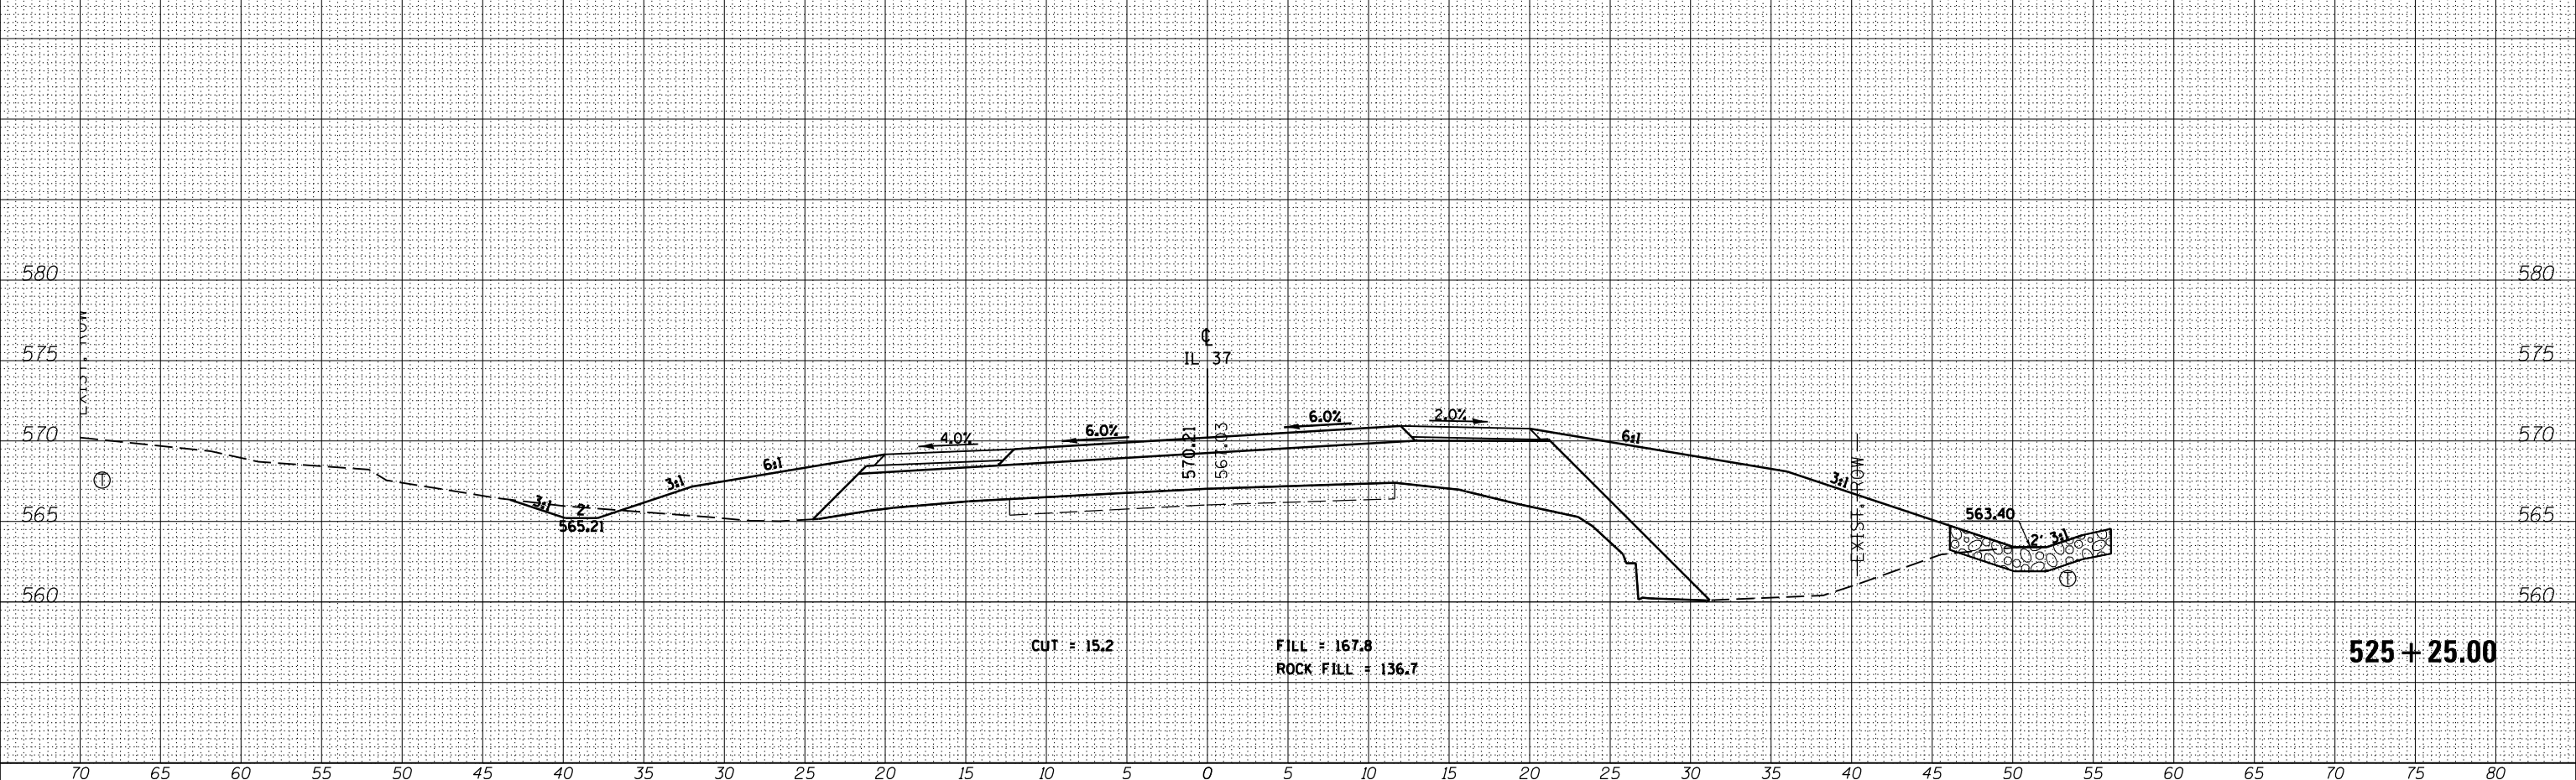

FILE NAME =	USER NAME = \$USERS\$	DESIGNED -	REVISÉ -	<p align="center"><b>STATE OF ILLINOIS</b>  <b>DEPARTMENT OF TRANSPORTATION</b></p>	<p align="center"><b>CROSS SECTIONS - IL 37</b></p>		F.A.P. RTE.	SECTION	COUNTY	TOTAL SHEETS	SHEET NO.
ca:\pw_work\pwidot\kranz_jc\d0308025\78320-sht-j-sections.dgn		DRAWN -	REVISÉ -		726	D9 SAFETY 2013-1	WILLIAMSON	112	84		
\$MODELNAME\$		CHECKED -	REVISÉ -		CONTRACT NO. 78320						
		DATE -	REVISÉ -		ILLINOIS FED. AID PROJECT						
	10/18/2013			SCALE:	SHEET	OF	SHEETS	STA. 525+25.00	TO STA. 525+50.00		