


DATE	
BY	
FINAL SURVEY	SURVEYED
NOTE BOOK	PLOTTED
NO.	TEMPLATE
	AREAS CHECKED
	AREAS CHECKED

DATE	
BY	
ORIGINAL SURVEY	SURVEYED
NOTE BOOK	PLOTTED
NO.	TEMPLATE
	AREAS CHECKED
	AREAS CHECKED

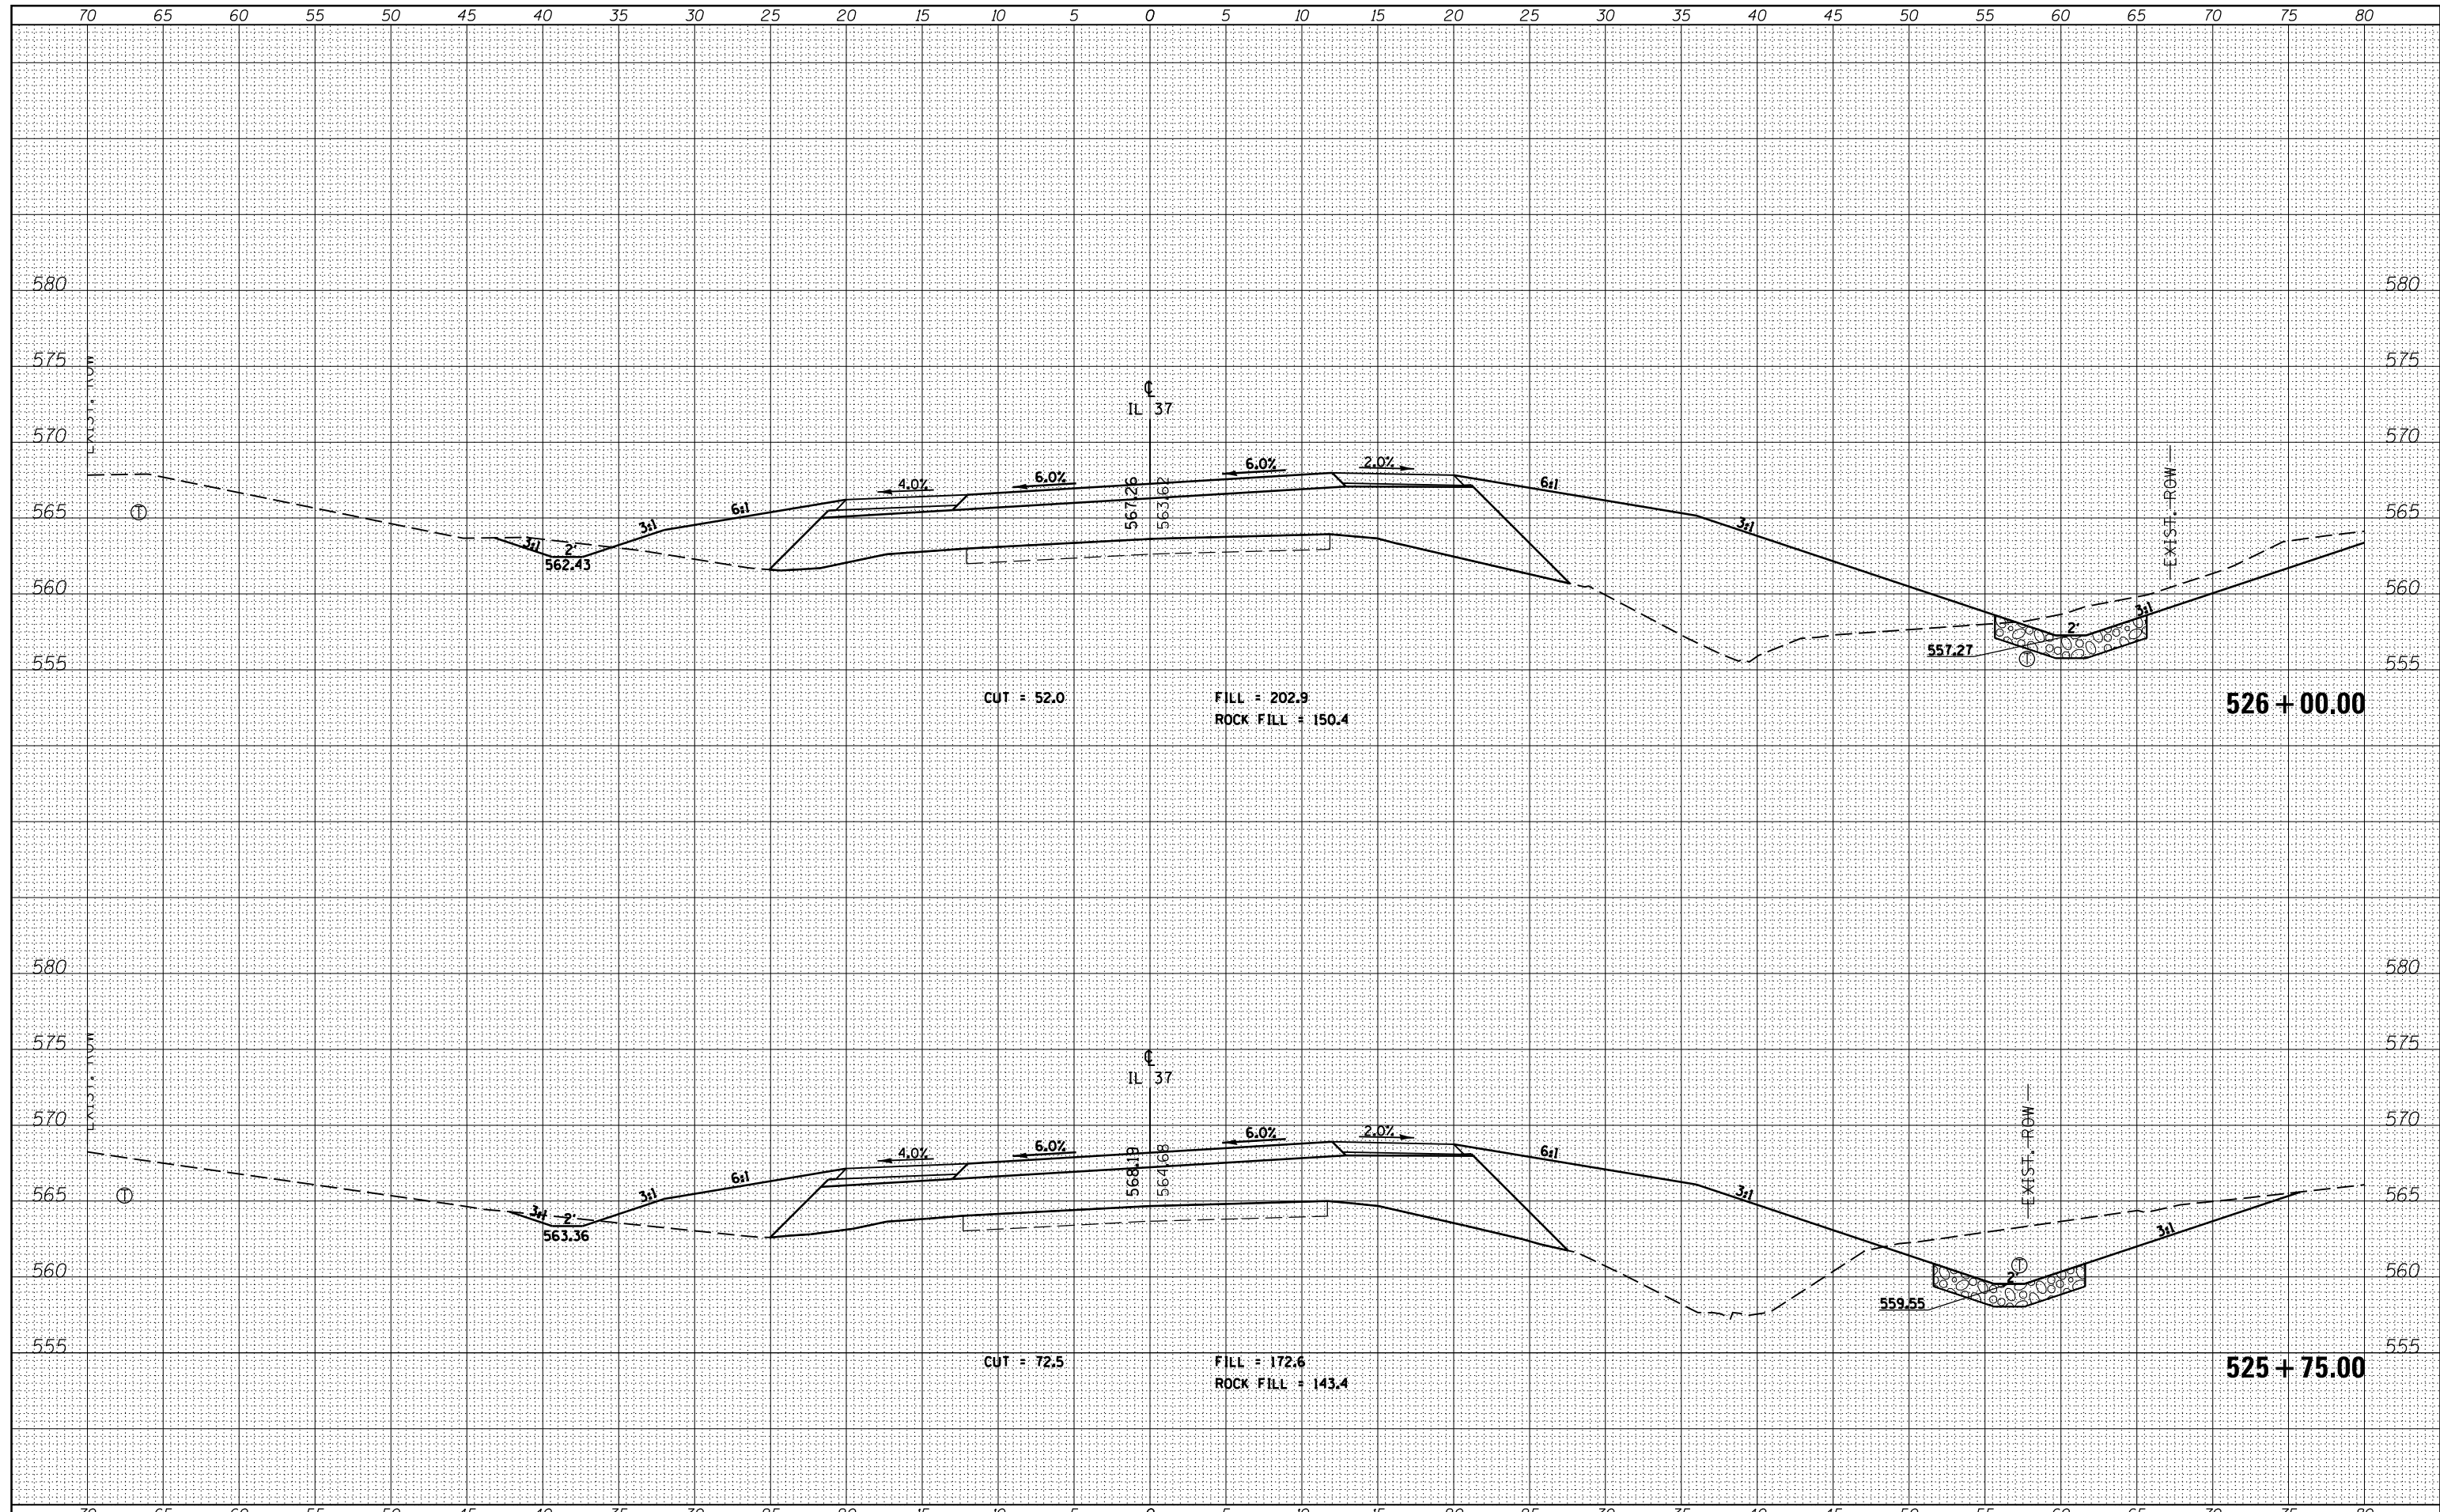

FILE NAME =	USER NAME = \$USERS	DESIGNED -	REVISIED -	STATE OF ILLINOIS DEPARTMENT OF TRANSPORTATION	CROSS SECTIONS - IL 37		F.A.P. RTE.	SECTION	COUNTY	TOTAL SHEETS	SHEET NO.
es:\pw_work\pwidot\kranz_jc\d0308025\78320-sht-j-sections.dgn		DRAWN -	REVISIED -				726	D9 SAFETY 2013-1	WILLIAMSON	112	85
\$MODELNAME\$		CHECKED -	REVISIED -		SCALE: SHEET OF SHEETS STA. 525+75.00 TO STA. 526+00.00		CONTRACT NO. 78320		ILLINOIS FED. AID PROJECT		
		DATE -	REVISIED -								