


BY	DATE
SURVEYED	
PLOTTED	
TEMPLATE	
NOTE BOOK	
AREAS	
CHECKED	

BY	DATE
ORIGINAL SURVEY	
NOTED	
AREAS	
CHECKED	

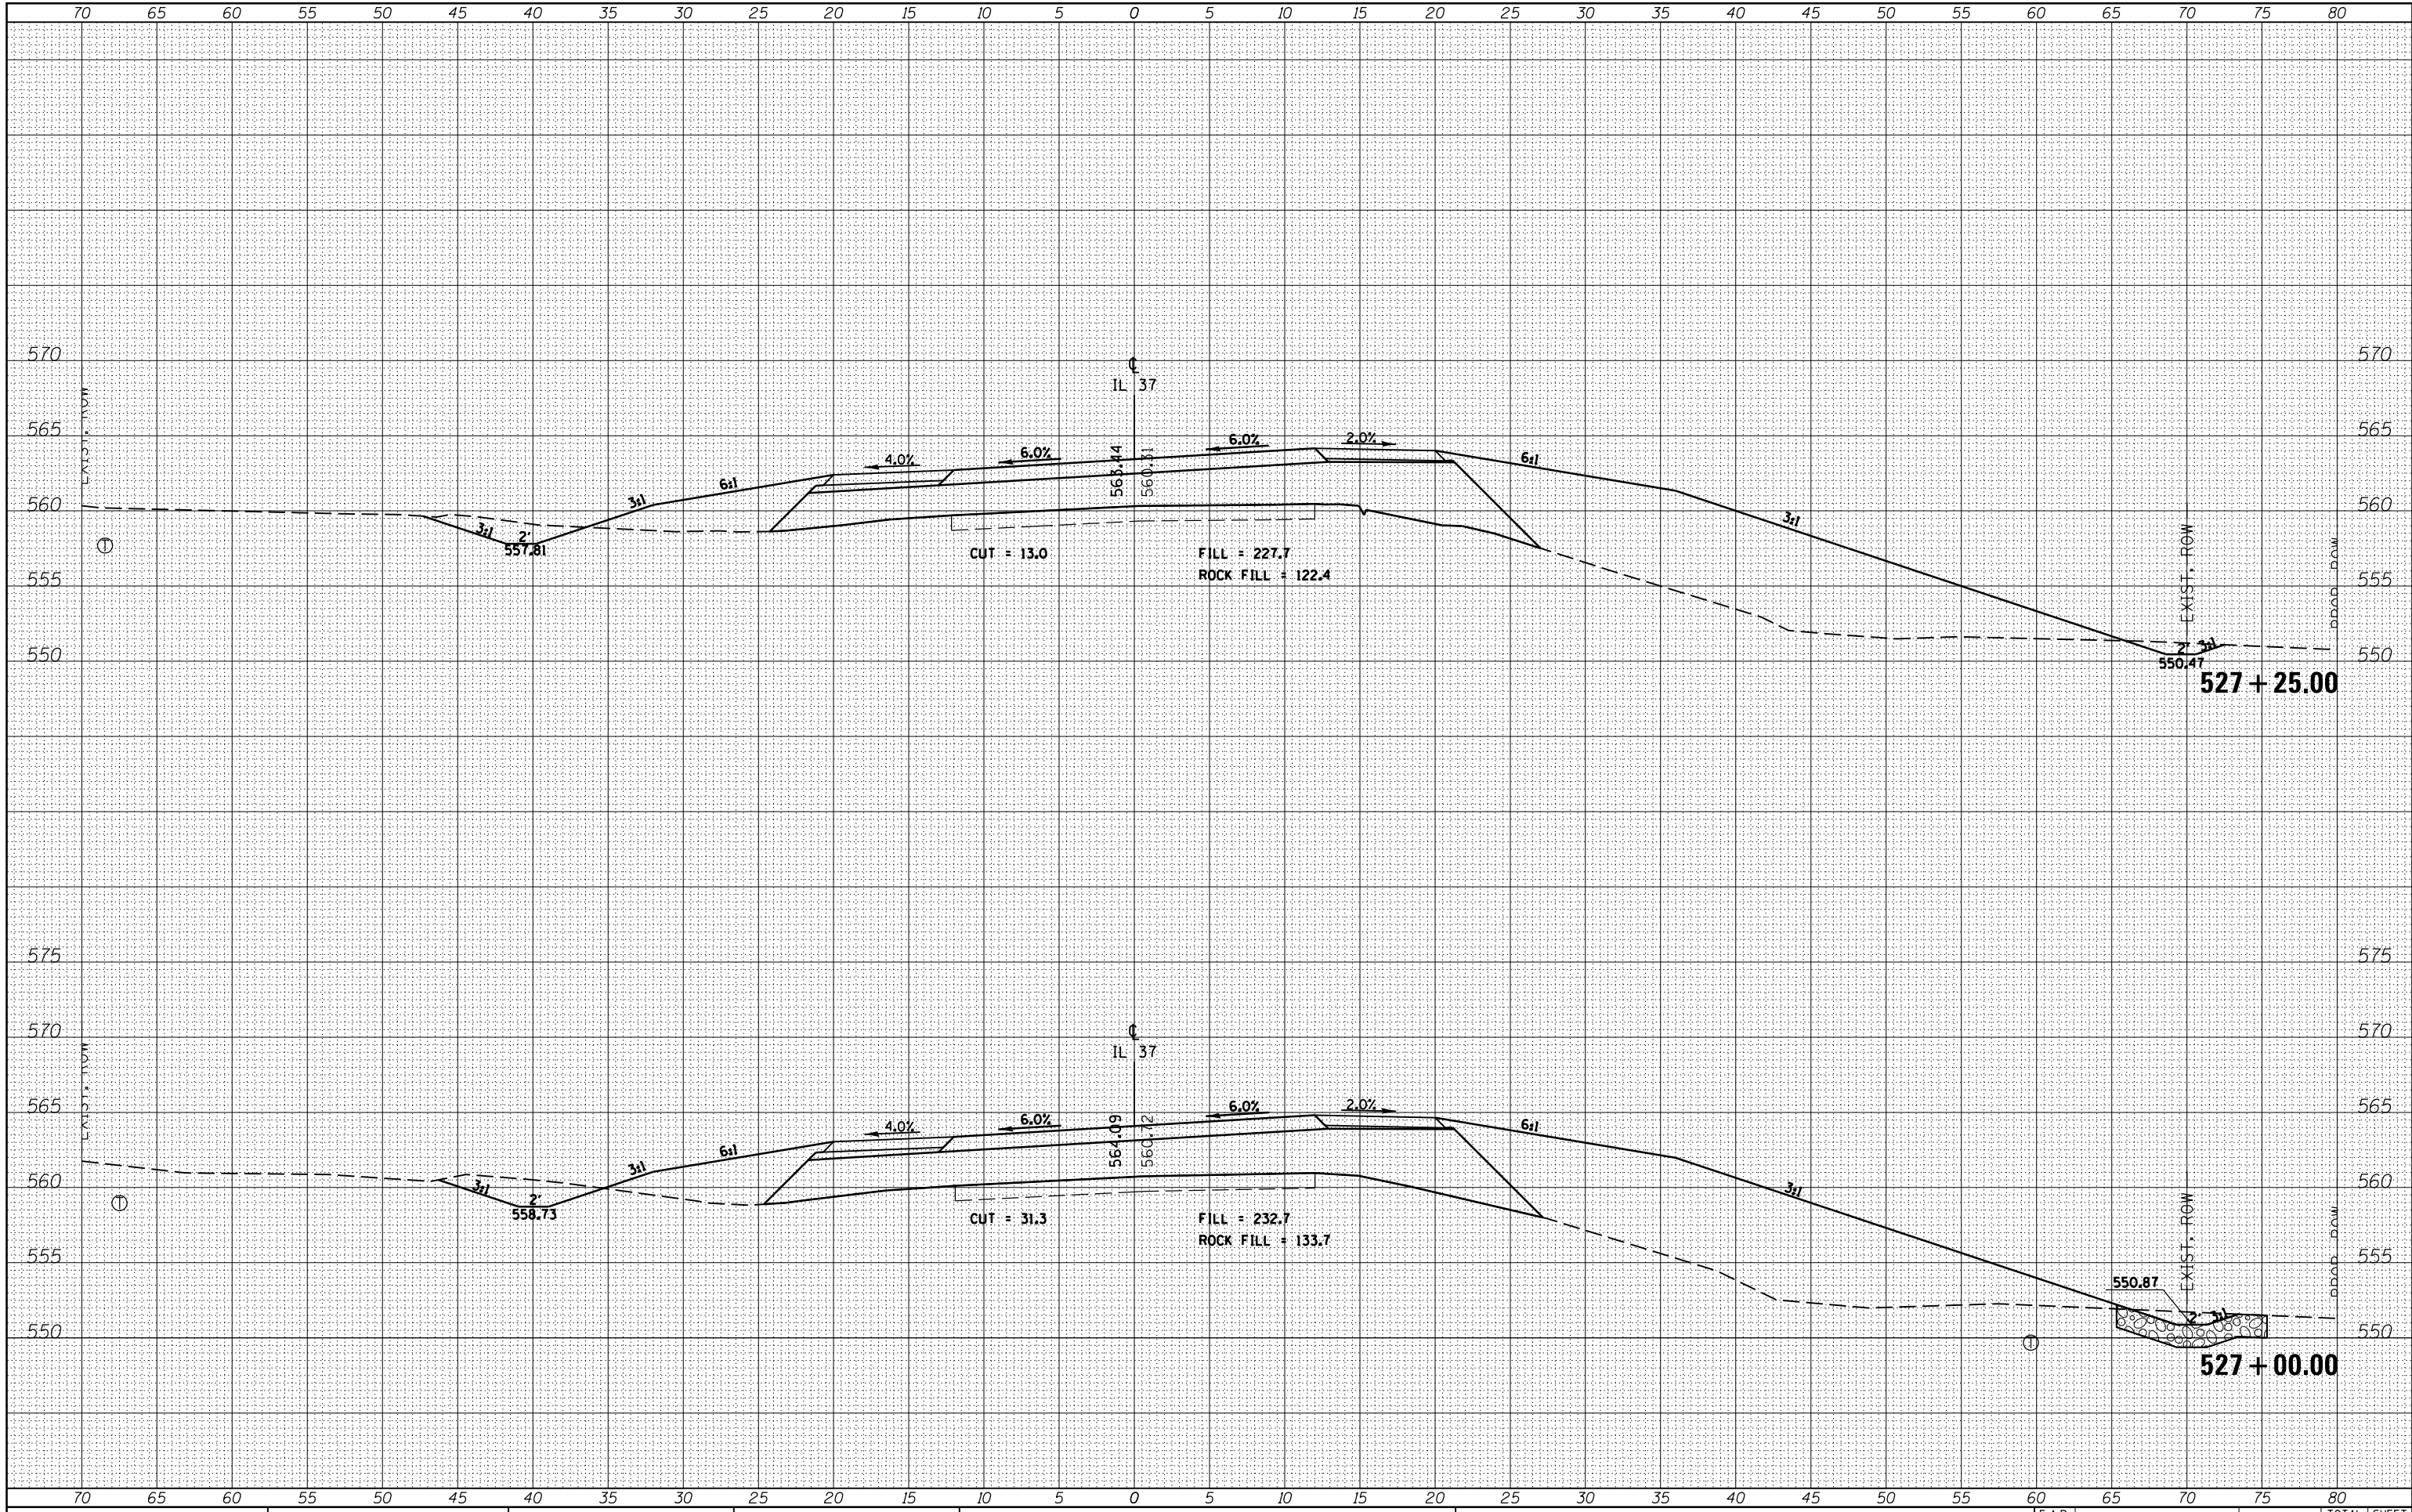

FILE NAME =  
es:\pw\_work\pwidth\kranzjc\d0308025\78320-sht-j-sections.dgn

USER NAME = susers  
DESIGNED -  
CHECKED -  
DATE -

REVISIED -  
REVISIED -  
REVISIED -  
REVISIED -

### STATE OF ILLINOIS DEPARTMENT OF TRANSPORTATION

### CROSS SECTIONS - IL 37

SCALE: SHEET OF SHEETS STA. 527+00.00 TO STA. 527+25.00

F.A.P. RTE.	SECTION	COUNTY	TOTAL SHEETS	SHEET NO.
726	D9 SAFETY 2013-1	WILLIAMSON	112	88
			CONTRACT NO. 78320	

ILLINOIS FED. AID PROJECT