


DATE	
BY	
NO.	
FINISHED SURVEY	
PLOTTED	
NOTE BOOK	
AREAS CHECKED	

DATE	
BY	
NO.	
ORIGINAL SURVEY	
PLOTTED	
NOTE BOOK	
AREAS CHECKED	

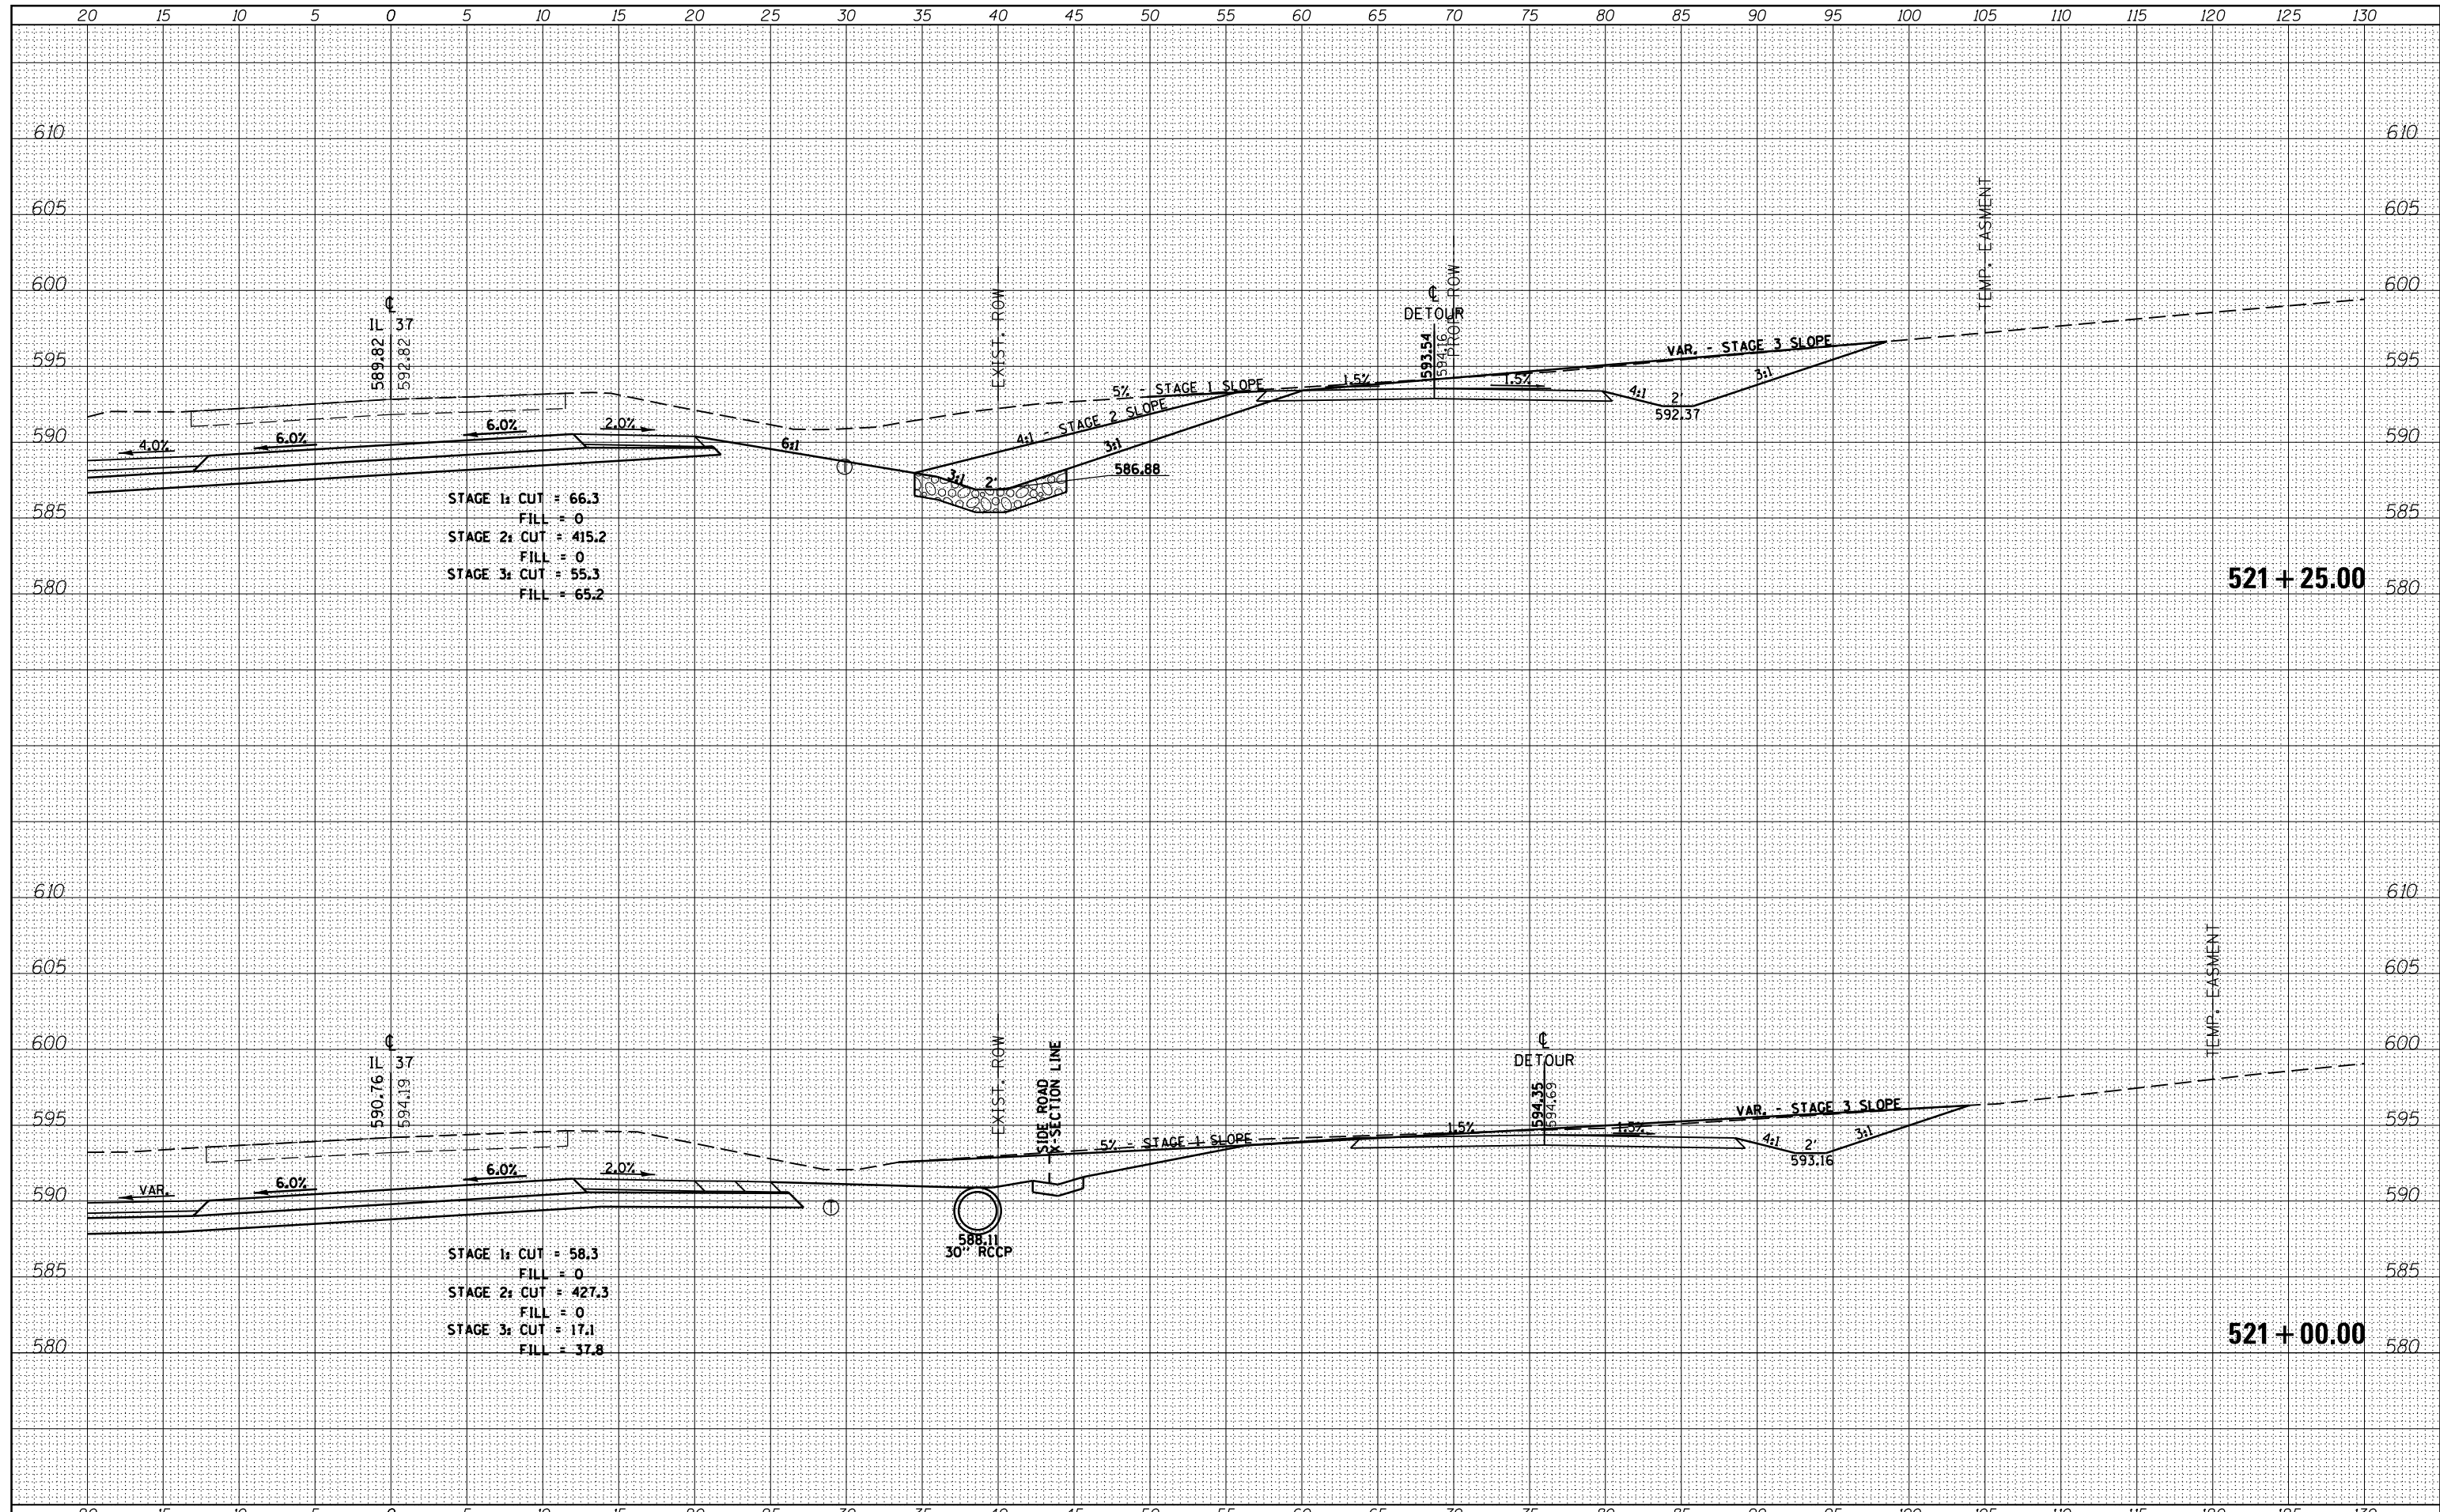

STAGE 1: CUT = 66.3
 FILL = 0
 STAGE 2: CUT = 415.2
 FILL = 0
 STAGE 3: CUT = 55.3
 FILL = 65.2

STAGE 1: CUT = 58.3
 FILL = 0
 STAGE 2: CUT = 427.3
 FILL = 0
 STAGE 3: CUT = 17.1
 FILL = 37.8

FILE NAME =	USER NAME = \$USER\$	DESIGNED -	REVISED -
es:\pw_work\pwidot\kranz_jc\d0308025\78320-shtj-sections.dgn		DRAWN -	REVISED -
		CHECKED -	REVISED -
\$MODELNAME\$		DATE -	REVISED -

STATE OF ILLINOIS
DEPARTMENT OF TRANSPORTATION

SCALE:		SHEET	OF	SHEETS	STA. 521+00.00	TO STA. 521+25.00
--------	--	-------	----	--------	----------------	-------------------

F.A.P. RTE.	SECTION	COUNTY	TOTAL SHEETS	SHEET NO.
726	D9 SAFETY 2013-1	WILLIAMSON	112	94
CONTRACT NO. 78320			ILLINOIS FED. AID PROJECT	