


BY	DATE
SURVEYED	
PLOTTED	
TEMPLATE	
AREAS	CHECKED
AREAS	CHECKED
NO.	

BY	DATE
SURVEYED	
PLOTTED	
TEMPLATE	
AREAS	CHECKED
AREAS	CHECKED
NO.	

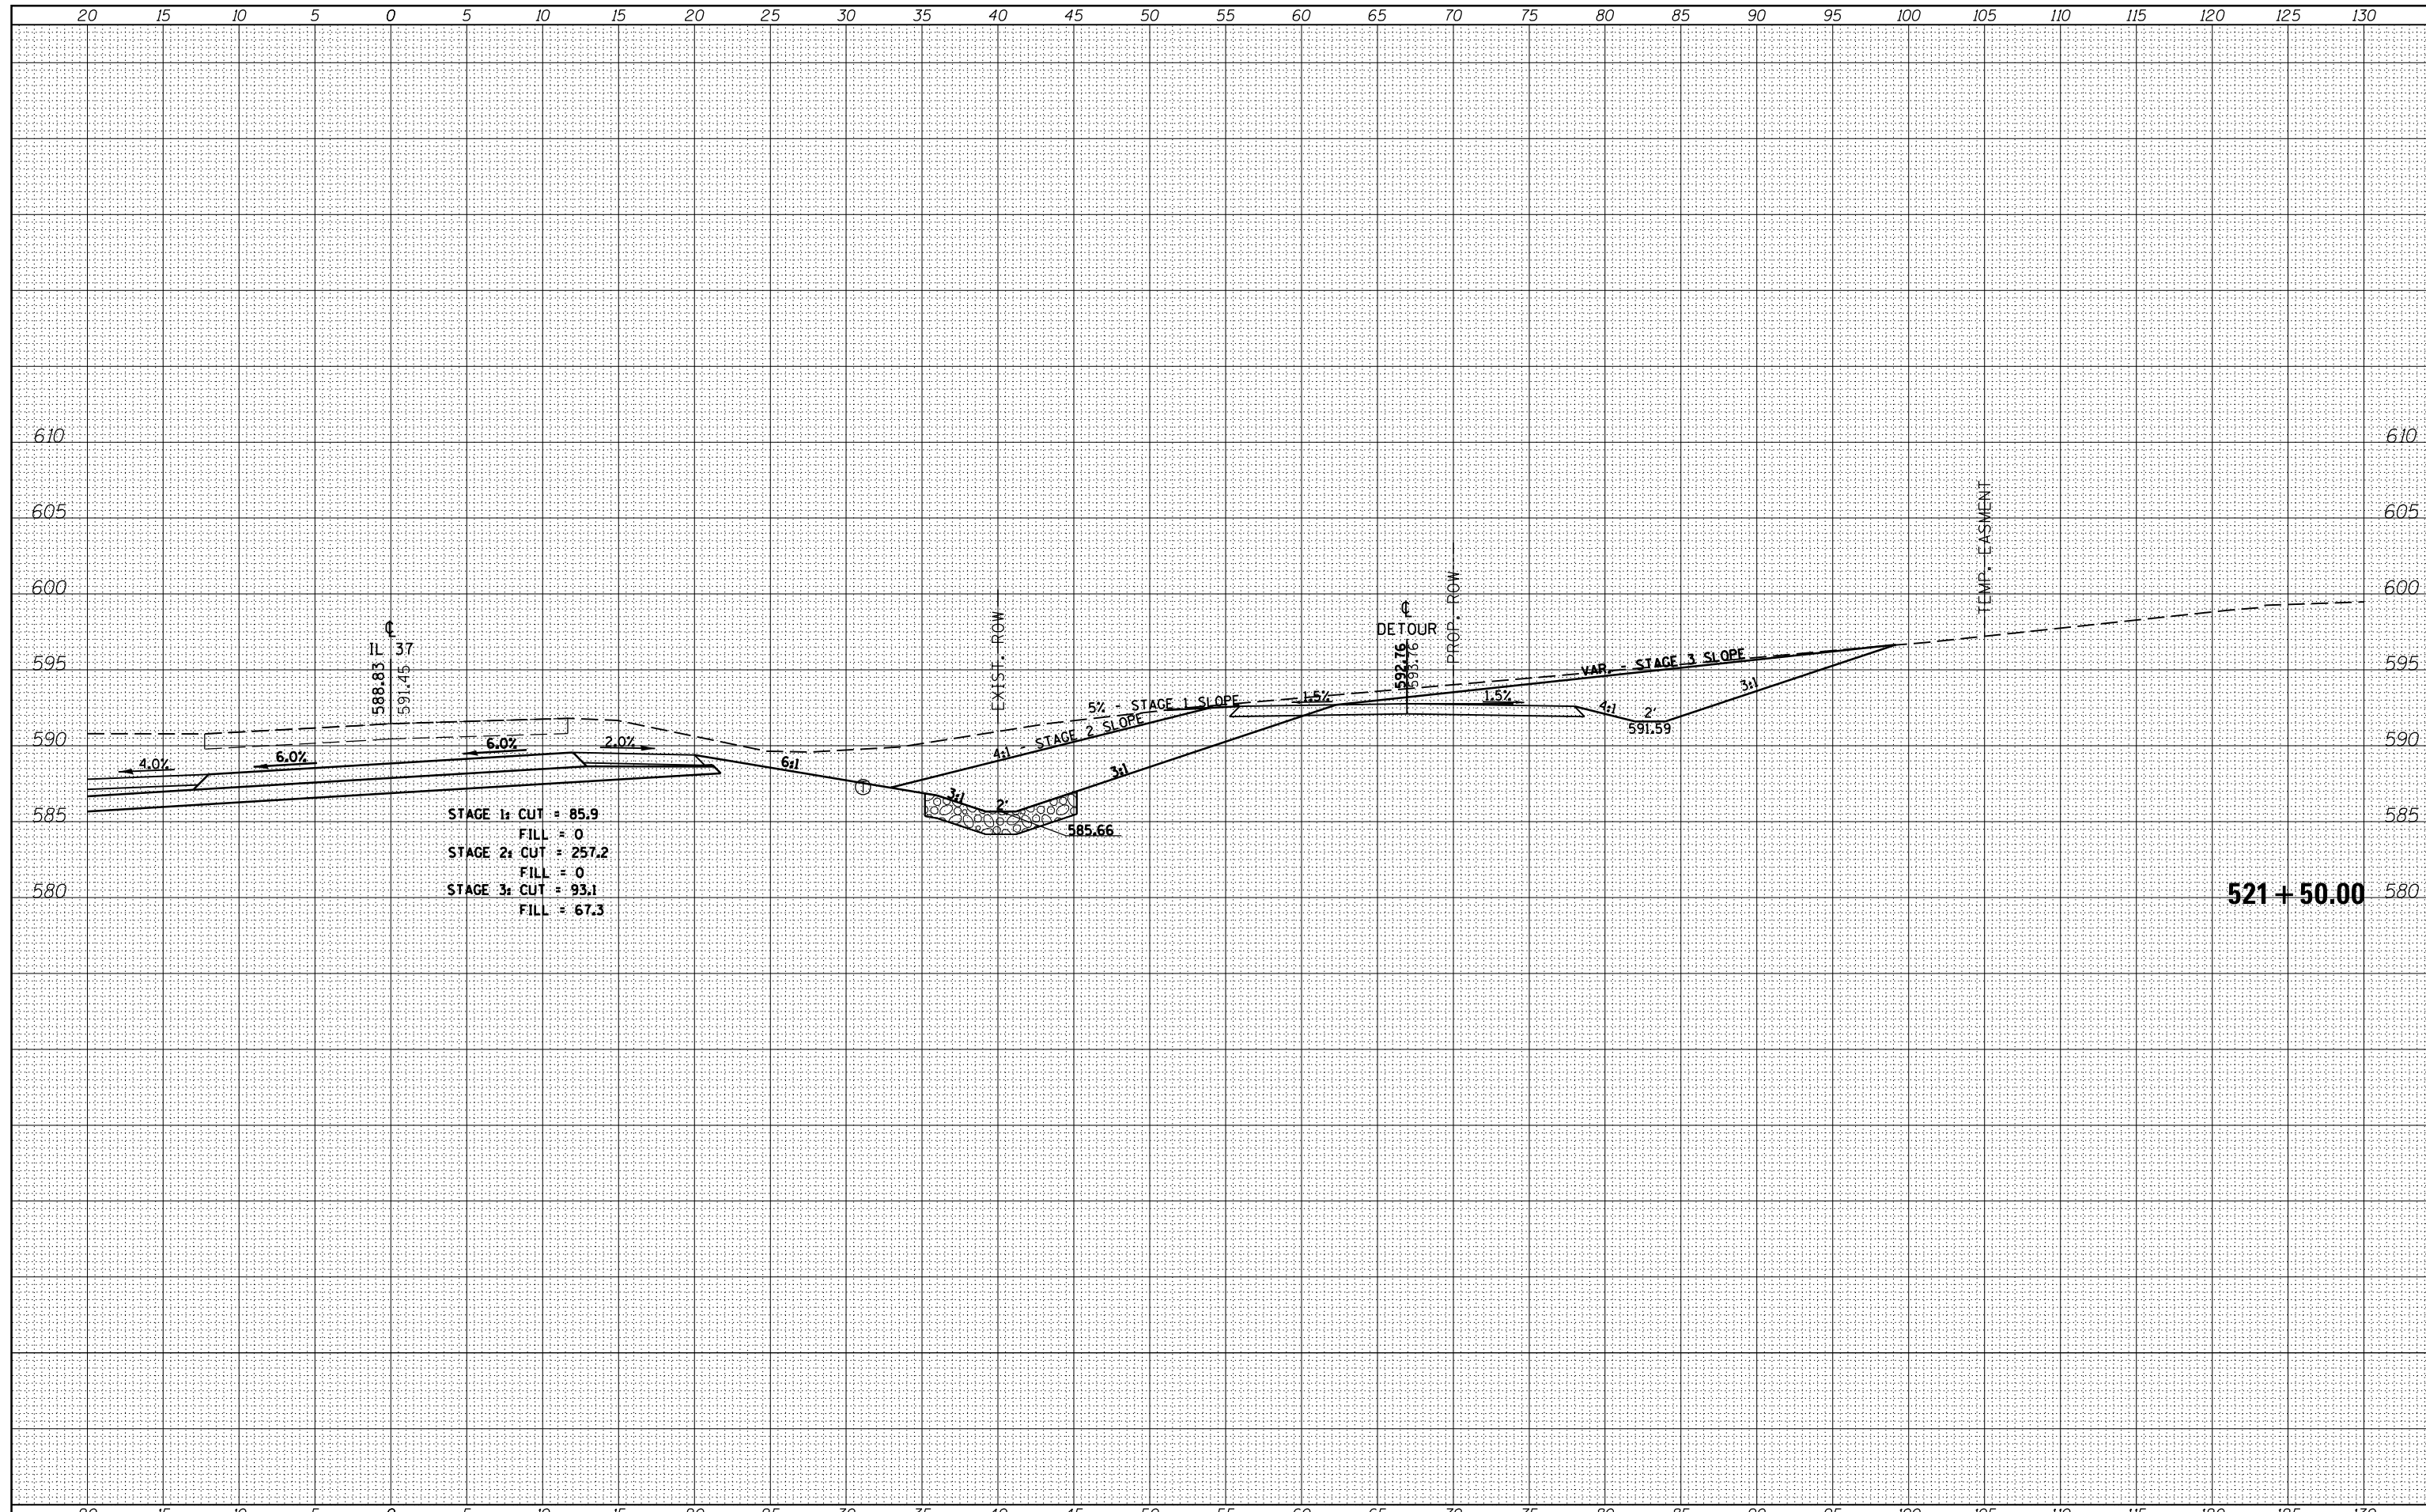

STAGE 1:	CUT = 85.9
	FILL = 0
STAGE 2:	CUT = 257.2
	FILL = 0
STAGE 3:	CUT = 93.1
	FILL = 67.3

521+50.00

FILE NAME =  
 es:\pw\_work\pwidot\kranz\_jc\d0308025\78320-sht-j-sections.dgn

USER NAME = \$USER\$  
 PLOT SCALE = 10.0000" / in.  
 PLOT DATE = 10/18/2013

DESIGNED -  
 DRAWN -  
 CHECKED -  
 DATE -

REVISED -  
 REVISED -  
 REVISED -  
 REVISED -

STATE OF ILLINOIS  
 DEPARTMENT OF TRANSPORTATION

CROSS SECTIONS - IL 37/DETOUR  
 SCALE: SHEET OF SHEETS STA. 521+41.72 TO STA. 521+50.00

F.A.P. RTE.	SECTION	COUNTY	TOTAL SHEETS	SHEET NO.
726	D9 SAFETY 2013-1	WILLIAMSON	112	95
			CONTRACT NO. 78320	
ILLINOIS FED. AID PROJECT				