


BY	DATE
SURVEYED	
PLOTTED	
TEMPLATE	
AREAS	
CHECKED	
NO.	

BY	DATE
SURVEYED	
PLOTTED	
TEMPLATE	
AREAS	
CHECKED	
NO.	

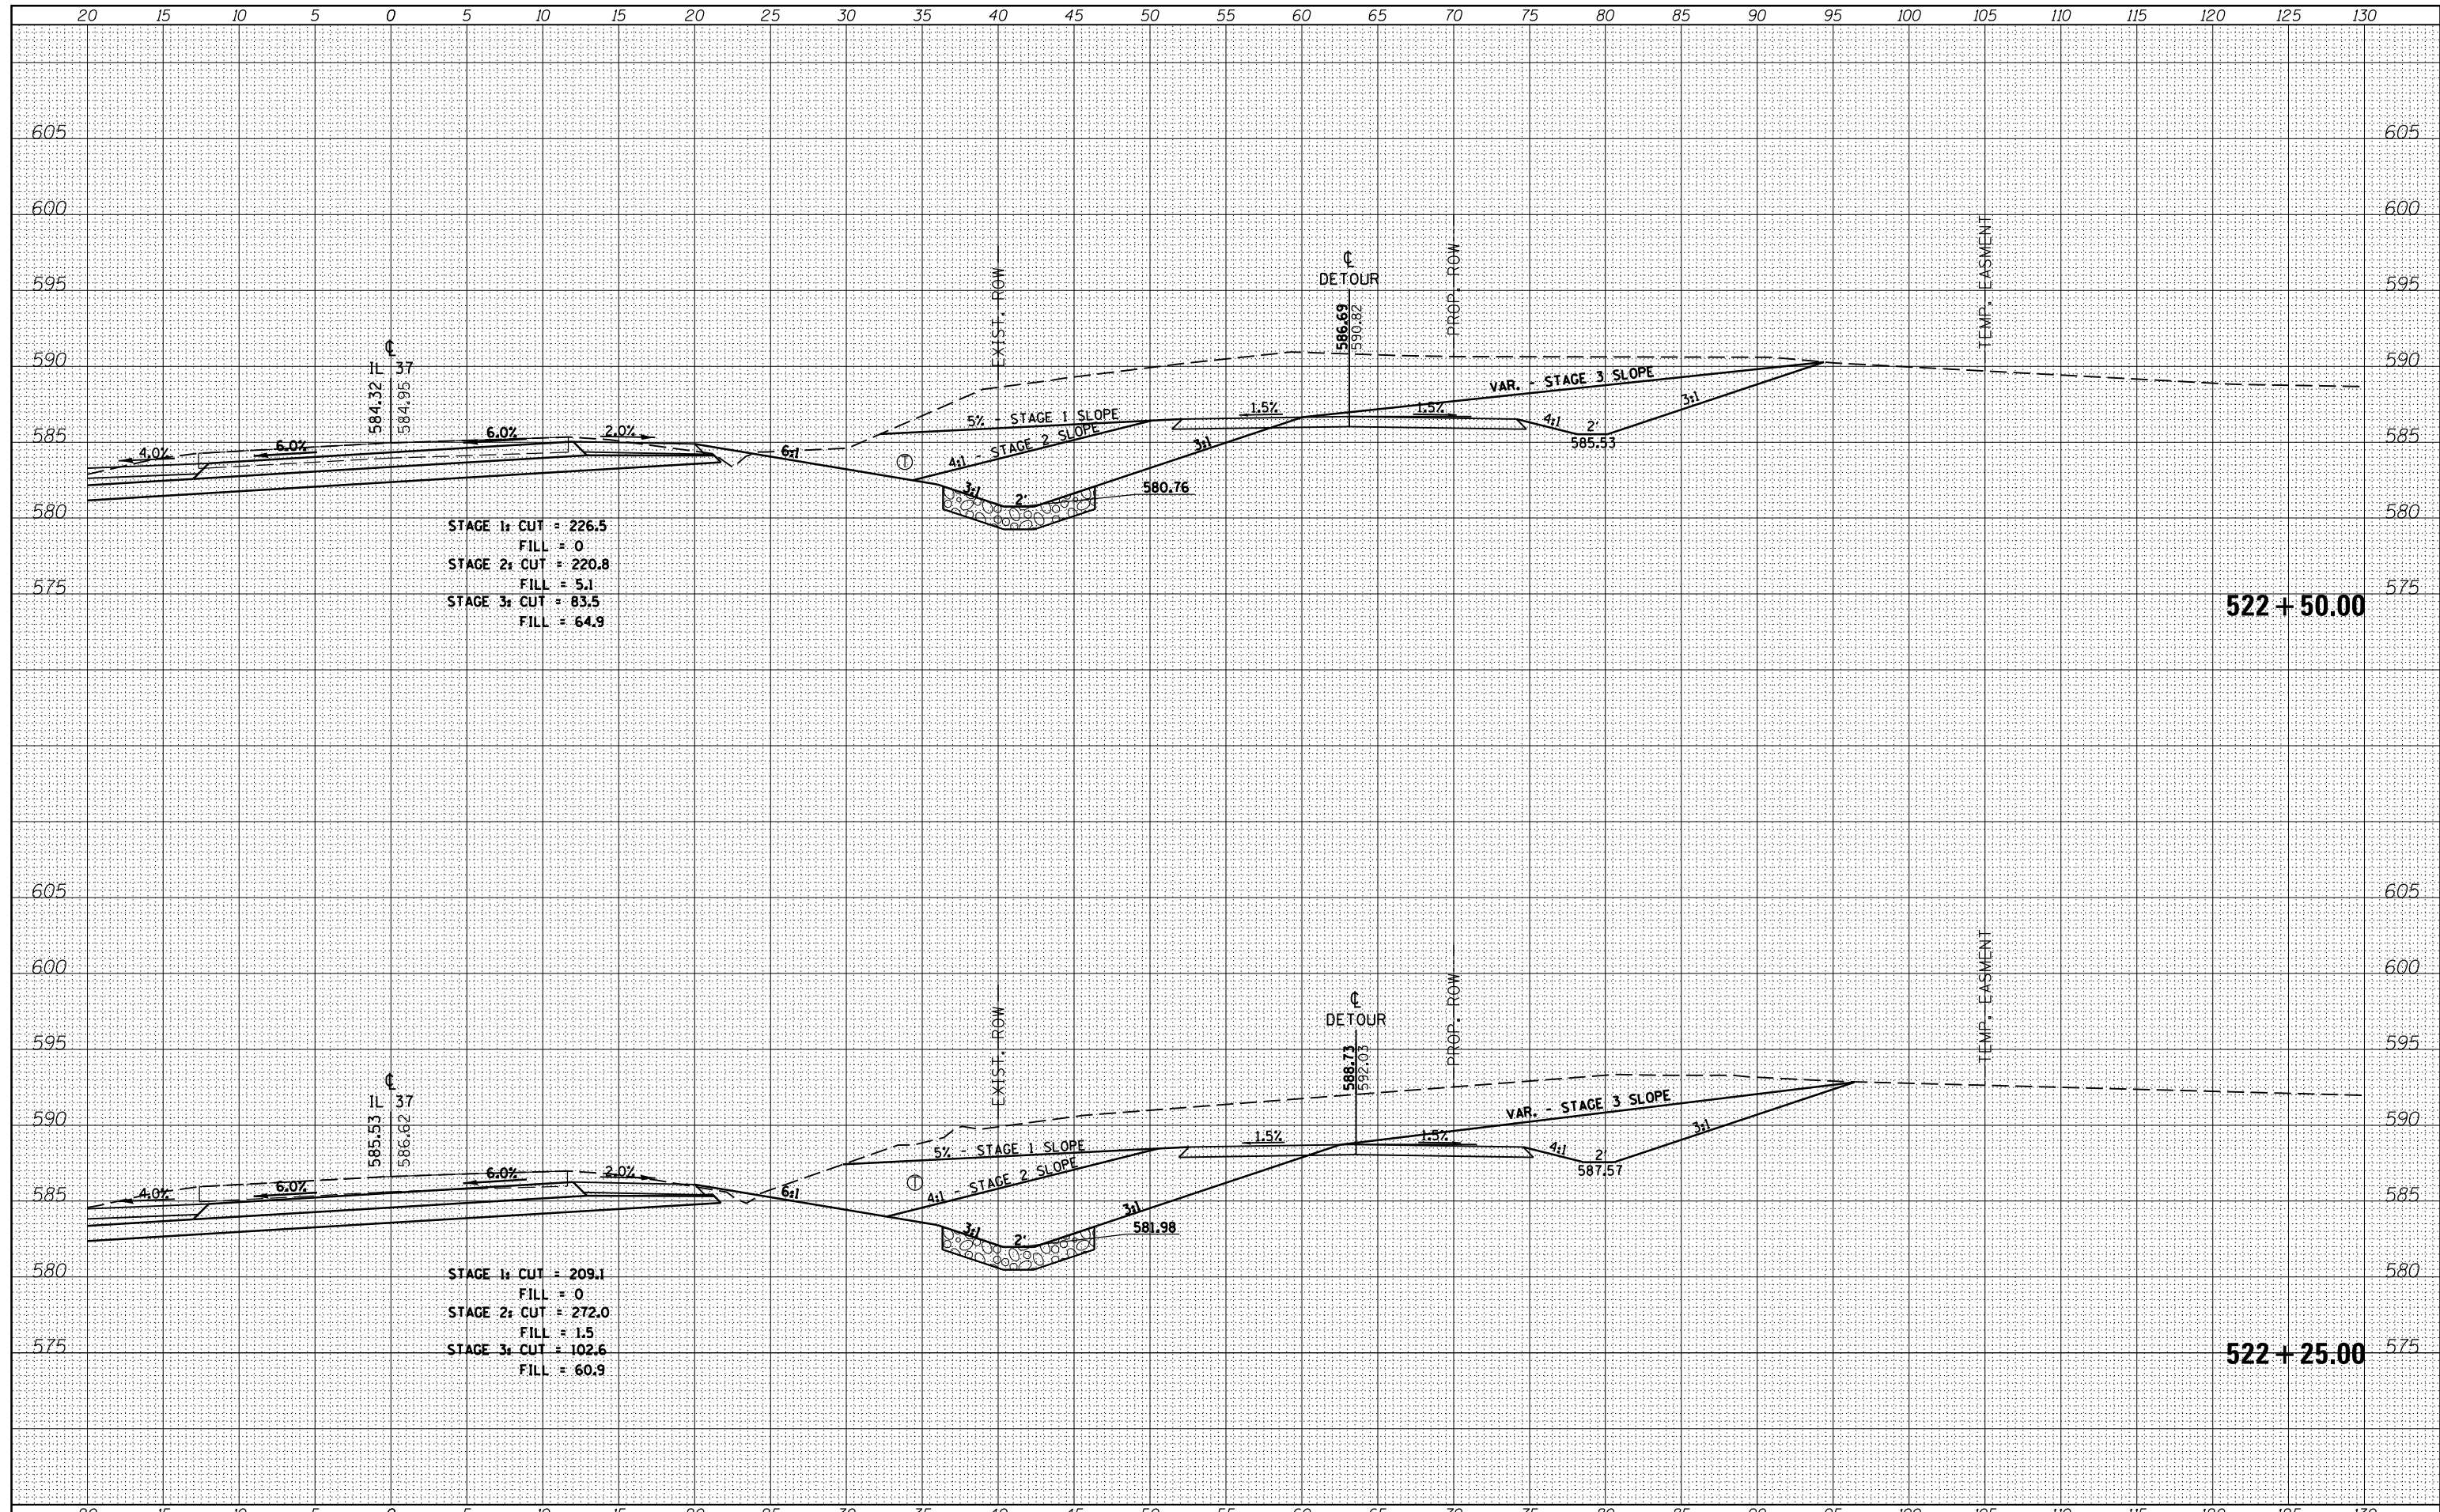

STAGE 1: CUT = 226.5  
 FILL = 0  
 STAGE 2: CUT = 220.8  
 FILL = 5.1  
 STAGE 3: CUT = 83.5  
 FILL = 64.9

STAGE 1: CUT = 209.1  
 FILL = 0  
 STAGE 2: CUT = 272.0  
 FILL = 1.5  
 STAGE 3: CUT = 102.6  
 FILL = 60.9

FILE NAME =  
 USER NAME = \$USER\$  
 DESIGNED -  
 DRAWN -  
 PLOT SCALE = 10.0000' / 1"  
 CHECKED -  
 DATE -  
 REVISIONS  
 REVISOR  
 DATE

DESIGNED	-	REVISOR	-
DRAWN	-	DATE	-
CHECKED	-		
DATE	-		

**STATE OF ILLINOIS**  
**DEPARTMENT OF TRANSPORTATION**

CROSS SECTIONS - IL 37/DETOUR			
SCALE:	SHEET	OF	SHEETS
			STA. 522+25.00 TO STA. 522+50.00

F.A.P. RTE.	SECTION	COUNTY	TOTAL SHEETS	SHEET NO.
726	D9 SAFETY 2013-1	WILLIAMSON	112	97
			CONTRACT NO. 78320	
ILLINOIS FED. AID PROJECT				