


DATE	
BY	
NO.	
FINAL SURVEY	SURVEYED
NOTE BOOK	PLOTTED
AREAS CHECKED	TEMPLATE
	AREAS CHECKED

DATE	
BY	
NO.	
ORIGINAL SURVEY	SURVEYED
NOTE BOOK	PLOTTED
AREAS CHECKED	TEMPLATE
	AREAS CHECKED

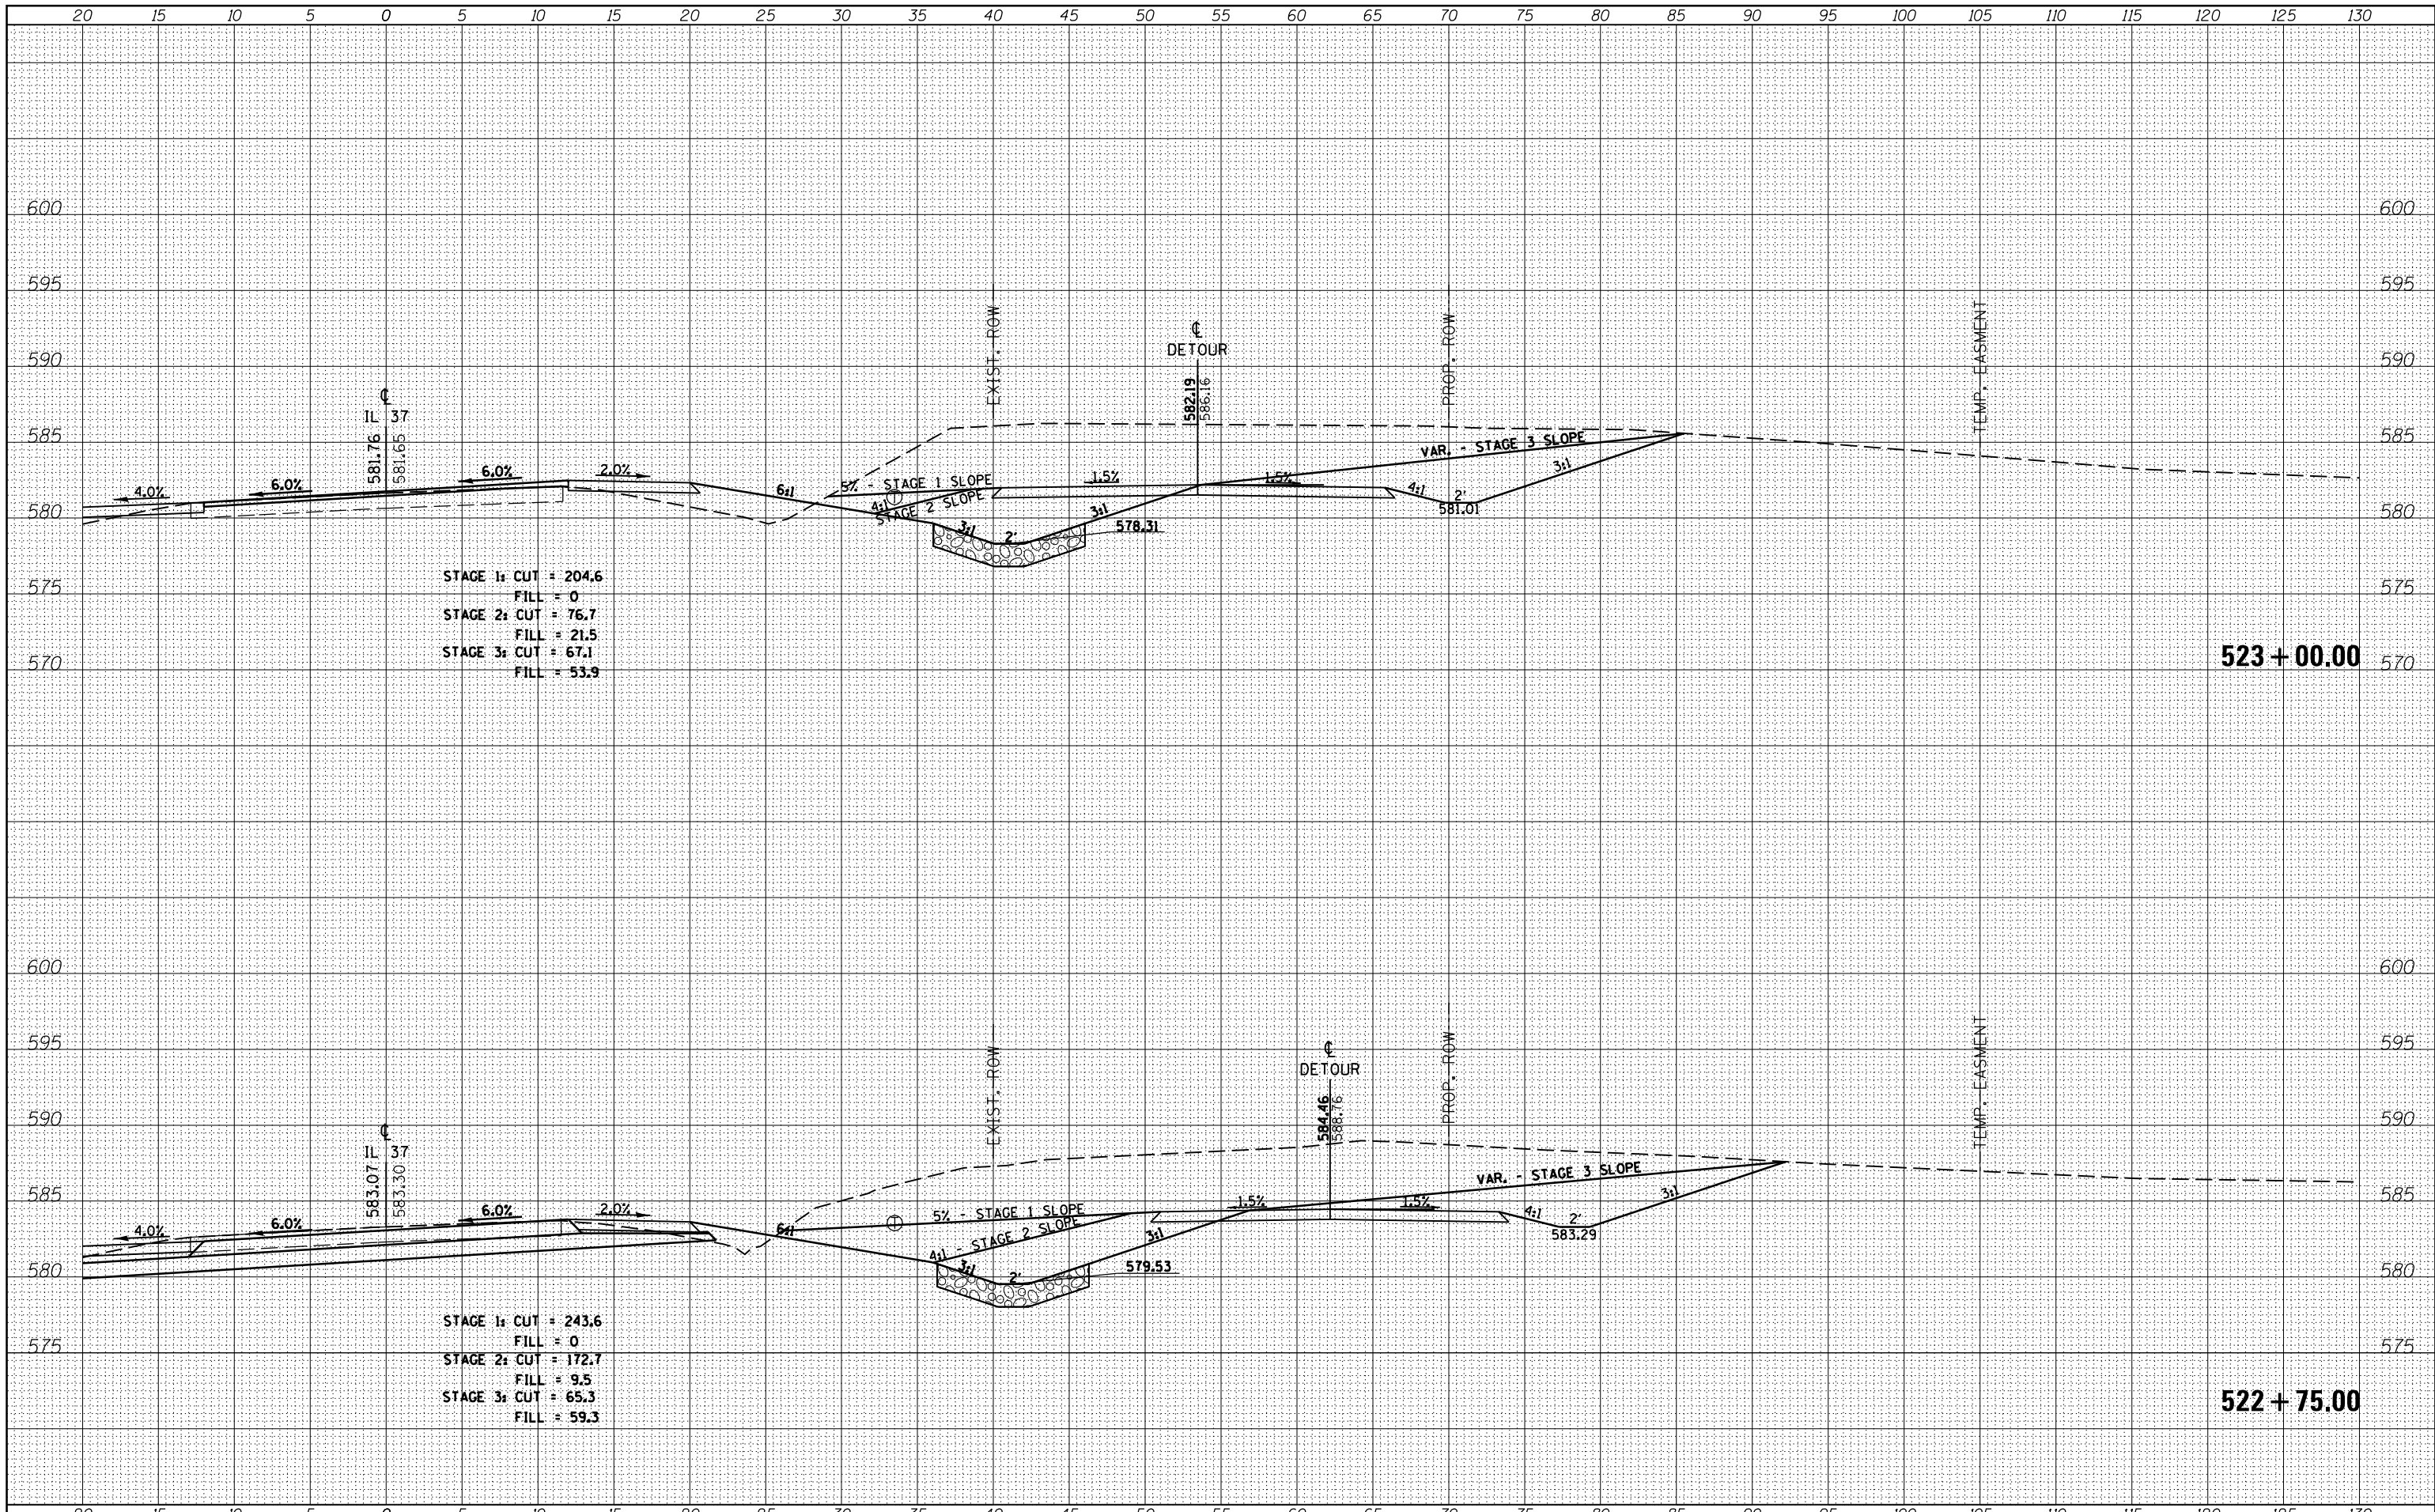

STAGE 1: CUT = 204.6
 FILL = 0
 STAGE 2: CUT = 76.7
 FILL = 21.5
 STAGE 3: CUT = 67.1
 FILL = 53.9

STAGE 1: CUT = 243.6
 FILL = 0
 STAGE 2: CUT = 172.7
 FILL = 9.5
 STAGE 3: CUT = 65.3
 FILL = 59.3

FILE NAME =
 USER NAME = \$USER\$
 DESIGNED -
 DRAWN -
 CHECKED -
 DATE -

REVISIONS:
 REVISED -
 REVISED -
 REVISED -
 REVISED -

PLOT SCALE = 10.0000' / in.
 PLOT DATE = 10/18/2013

STATE OF ILLINOIS
DEPARTMENT OF TRANSPORTATION

CROSS SECTIONS - IL 37/DETOUR

SCALE: SHEET OF SHEETS STA. 522+75.00 TO STA. 523+00.00

F.A.P. RTE.	SECTION	COUNTY	TOTAL SHEETS	SHEET NO.
726	D9 SAFETY 2013-1	WILLIAMSON	112	98
			CONTRACT NO. 78320	
ILLINOIS FED. AID PROJECT				