


DATE	
BY	
SURVEYED	
PLOTTED	
TEMPLATE	
AREAS	
CHECKED	
FINAL	
SURVEY	
NOTE BOOK	
NO.	

DATE	
BY	
SURVEYED	
PLOTTED	
TEMPLATE	
AREAS	
CHECKED	
ORIGINAL	
SURVEY	
NOTE BOOK	
NO.	

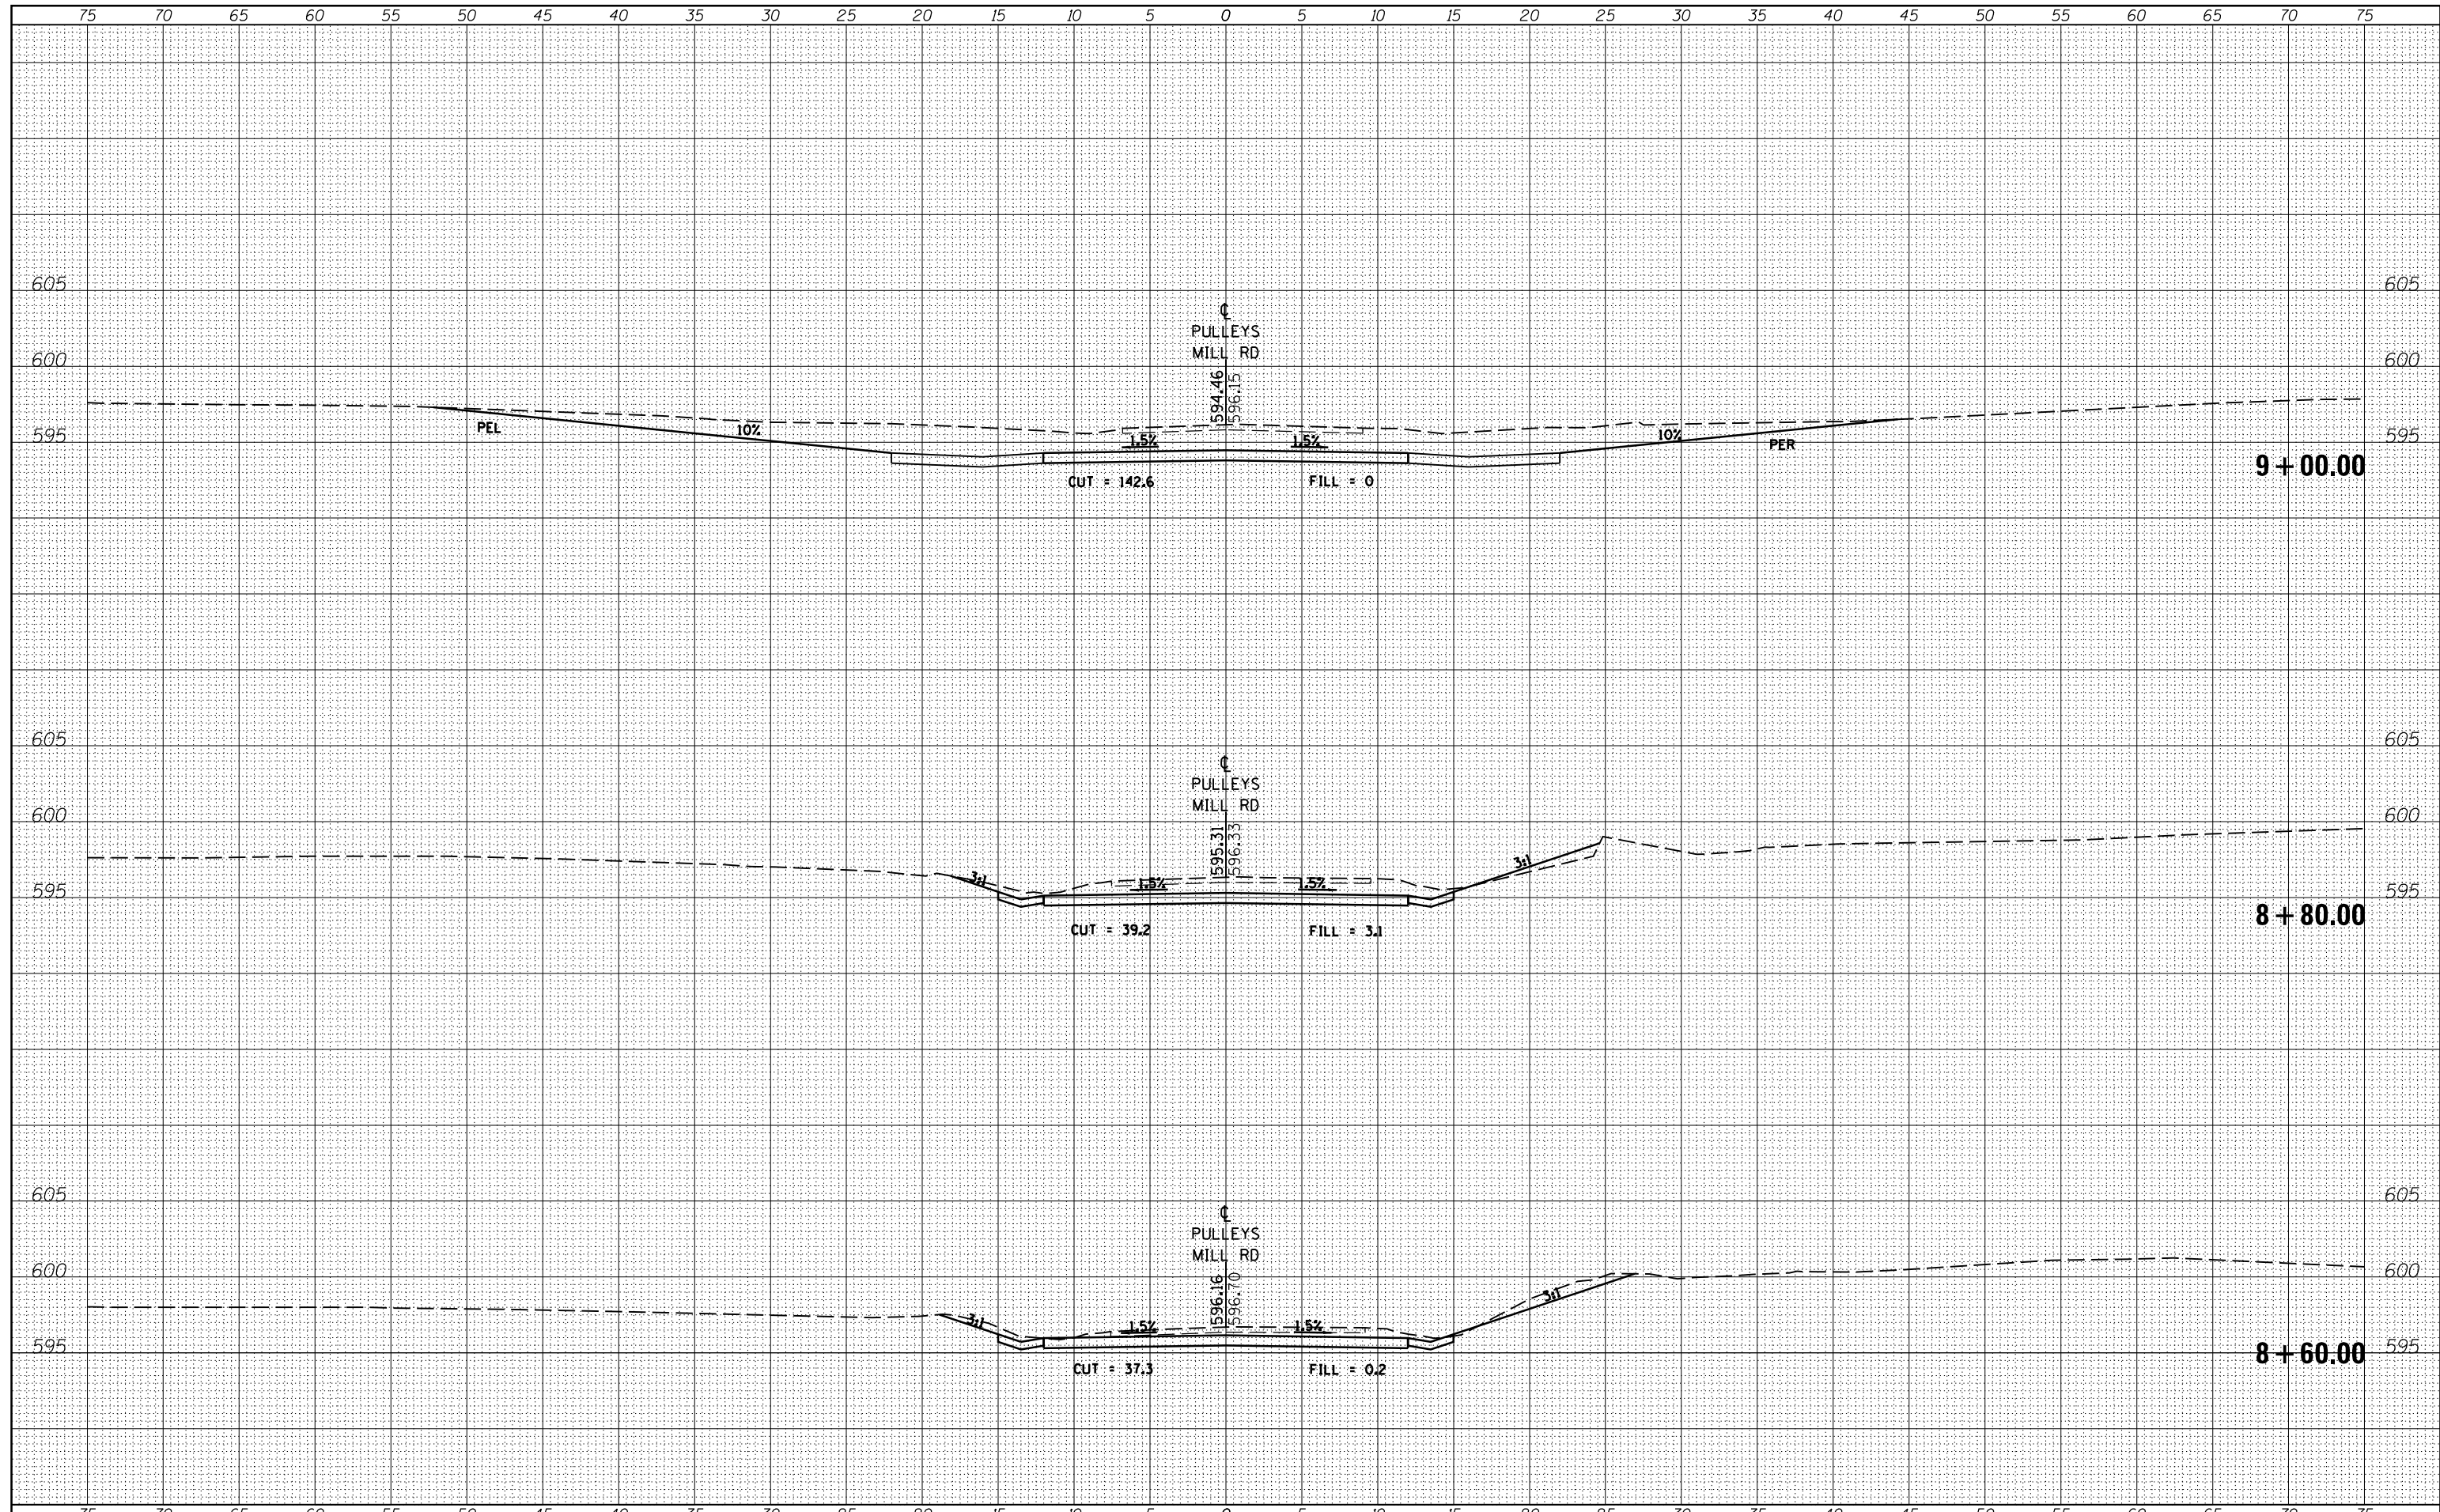

FILE NAME =	USER NAME = \$USER\$	DESIGNED -	REVISED -	STATE OF ILLINOIS DEPARTMENT OF TRANSPORTATION	CROSS SECTIONS - PULLEYS MILL RD SCALE: SHEET OF SHEETS STA. 8+60.00 TO STA. 9+00.00	F.A.P. RTE.	SECTION	COUNTY	TOTAL SHEETS	SHEET NO.
c:\pw_work\pwidot\kranz_jc\d0308025\78320-shk-kssections.dgn	DRAWN -	REVISED -	726			D9 SAFETY 2013-1	WILLIAMSON	112	101	
PLOT SCALE = 10.0000' / in.	CHECKED -	REVISED -	CONTRACT NO. 78320							
\$MODELNAME\$	DATE -	REVISED -	ILLINOIS FED. AID PROJECT							