


BY	DATE

ORIGINAL SURVEY	SURVEYED
NOTE BOOK	TEMPLATED
NO.	AREAS CHECKED

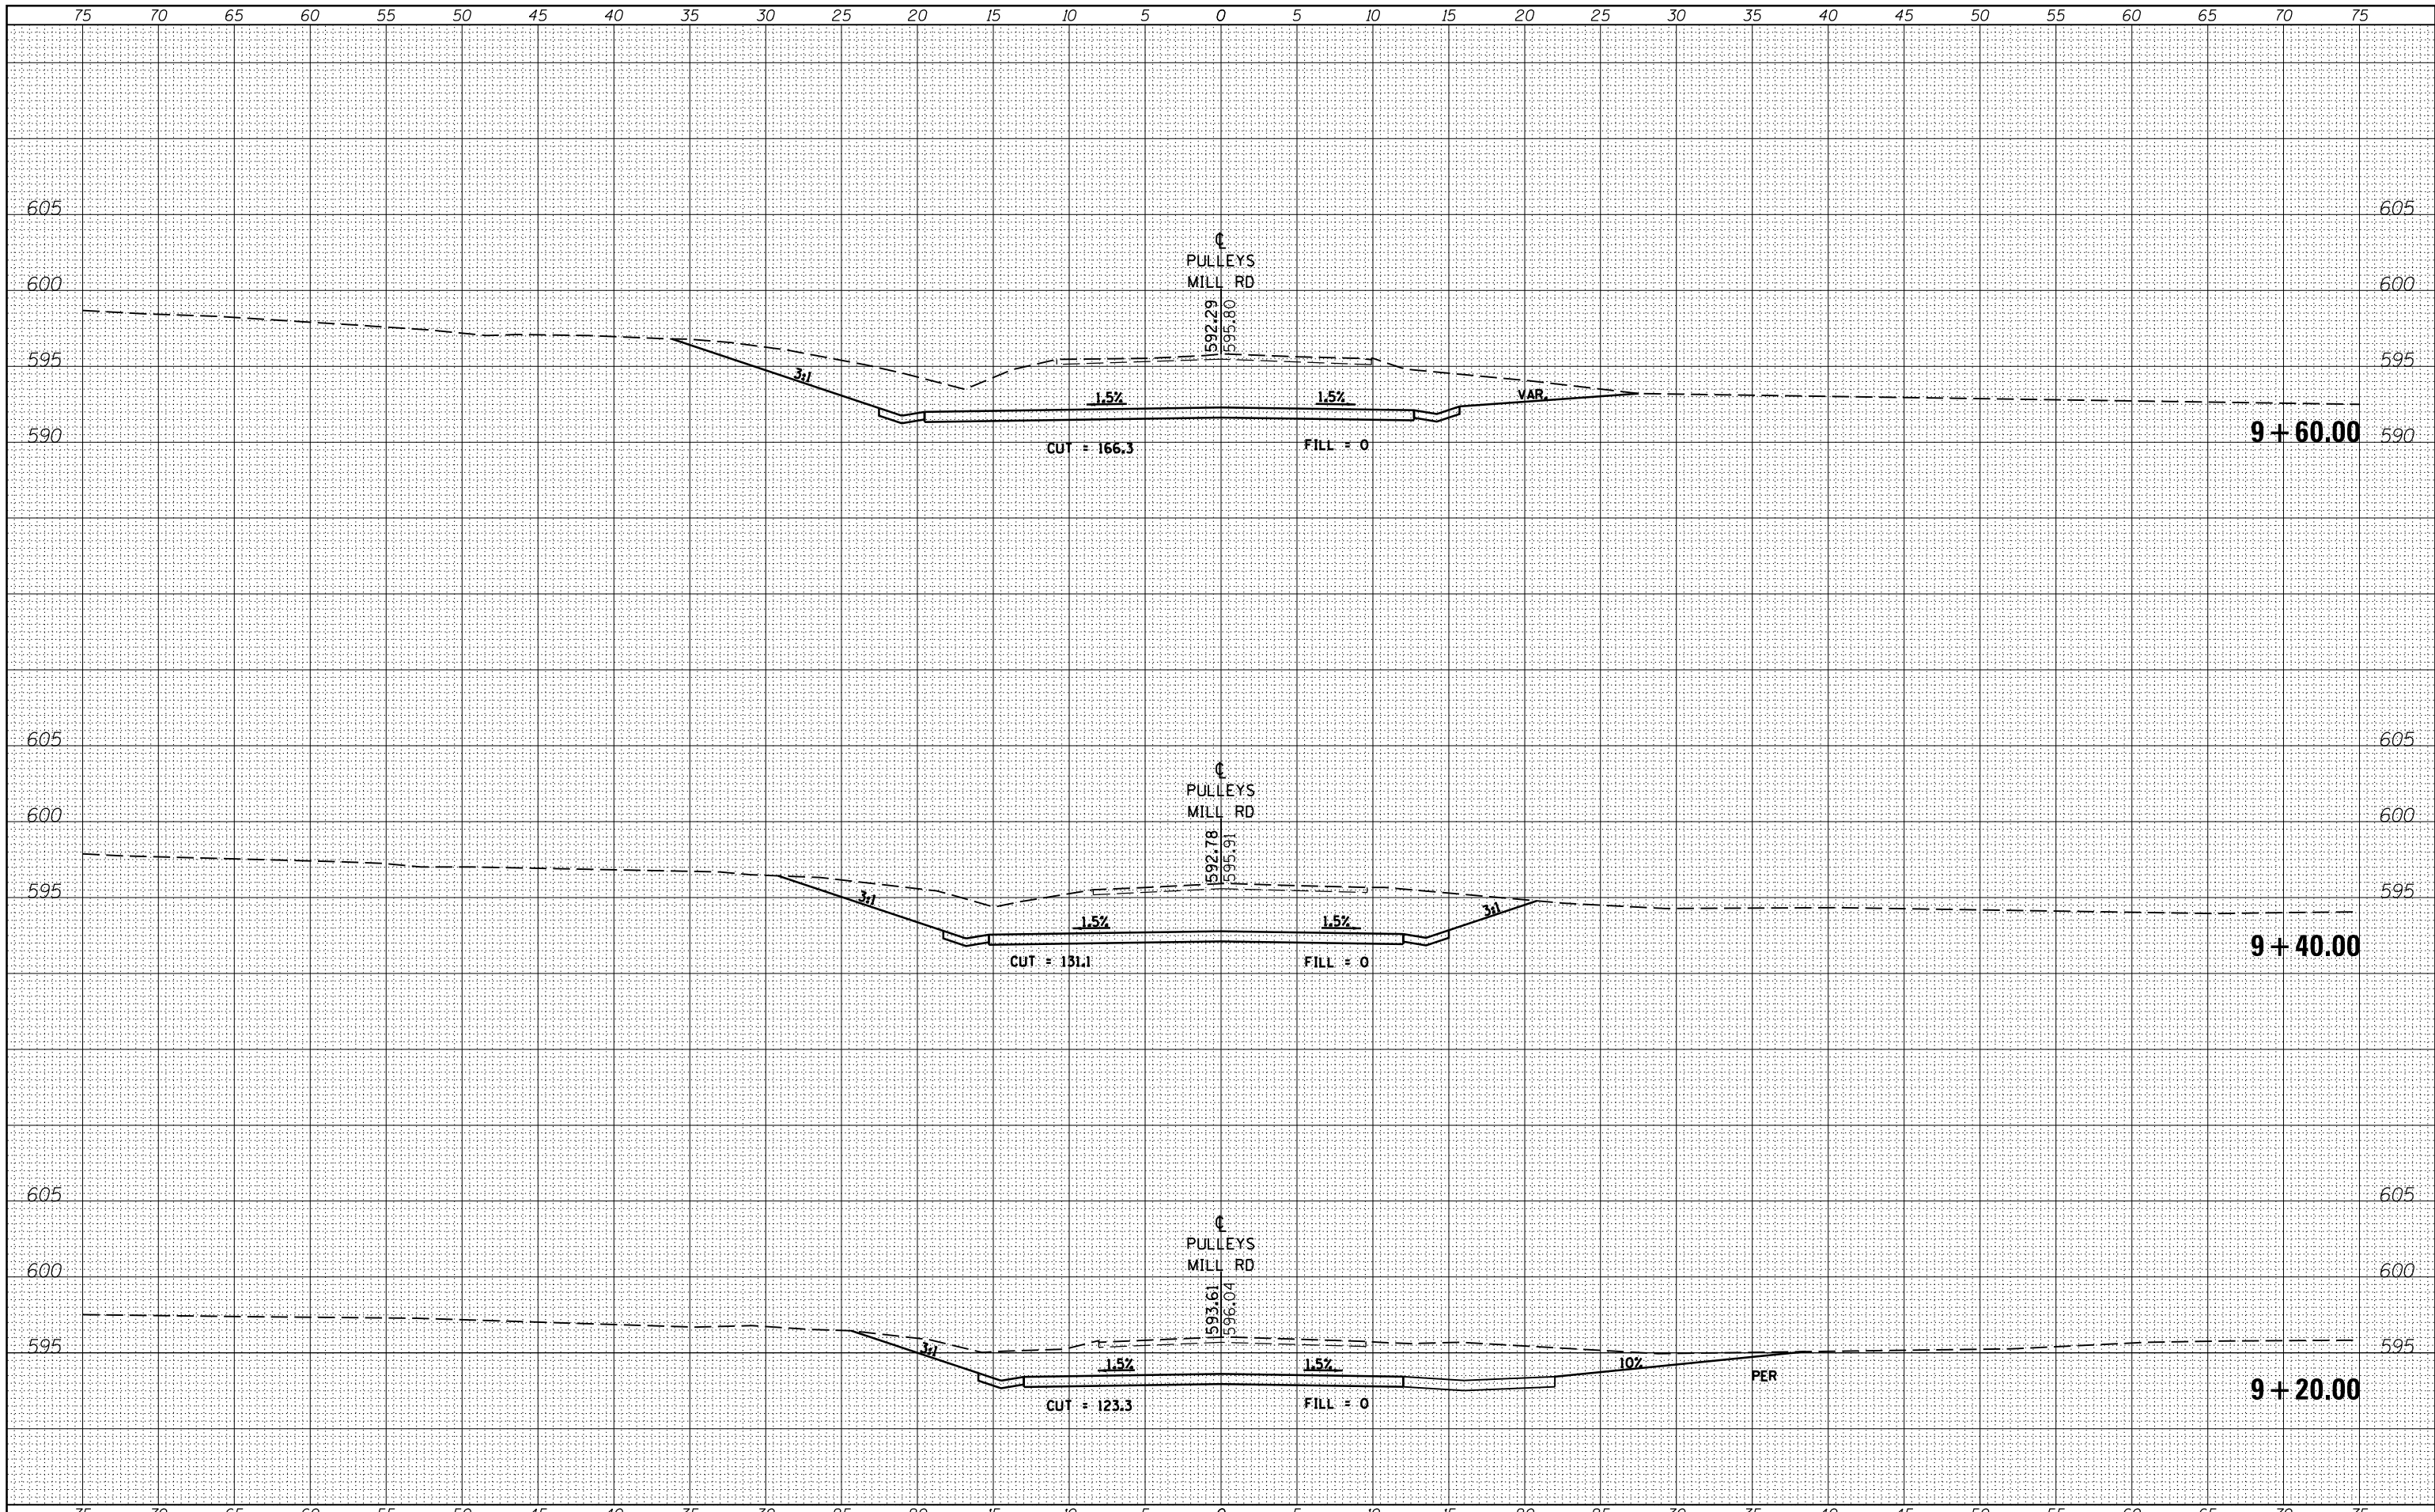

FILE NAME =
 c:\pwork\pwork\kranz_jc\d0308025\78320-shk-ksections.dgn
 \$MODELNAME\$

USER NAME = \$USERS\$
 DESIGNED -
 DRAWN -
 CHECKED -
 DATE -

REVISSED -
 REVISED -
 REVISED -
 REVISED -

**STATE OF ILLINOIS
 DEPARTMENT OF TRANSPORTATION**

CROSS SECTIONS - PULLEYS MILL RD
 SCALE: SHEET OF SHEETS STA. 9+20.00 TO STA. 9+60.00

F.A.P. RTE.	SECTION	COUNTY	TOTAL SHEETS	SHEET NO.
726	D9 SAFETY 2013-1	WILLIAMSON	112	102
			CONTRACT NO. 78320	
ILLINOIS FED. AID PROJECT				