


DATE	
BY	
SURVEYED	
PLOTTED	
TEMPLATE	
AREAS	
CHECKED	
FINAL SURVEY	
NOTE BOOK	
NO.	

DATE	
BY	
SURVEYED	
PLOTTED	
TEMPLATE	
AREAS	
CHECKED	
ORIGINAL SURVEY	
NOTE BOOK	
NO.	

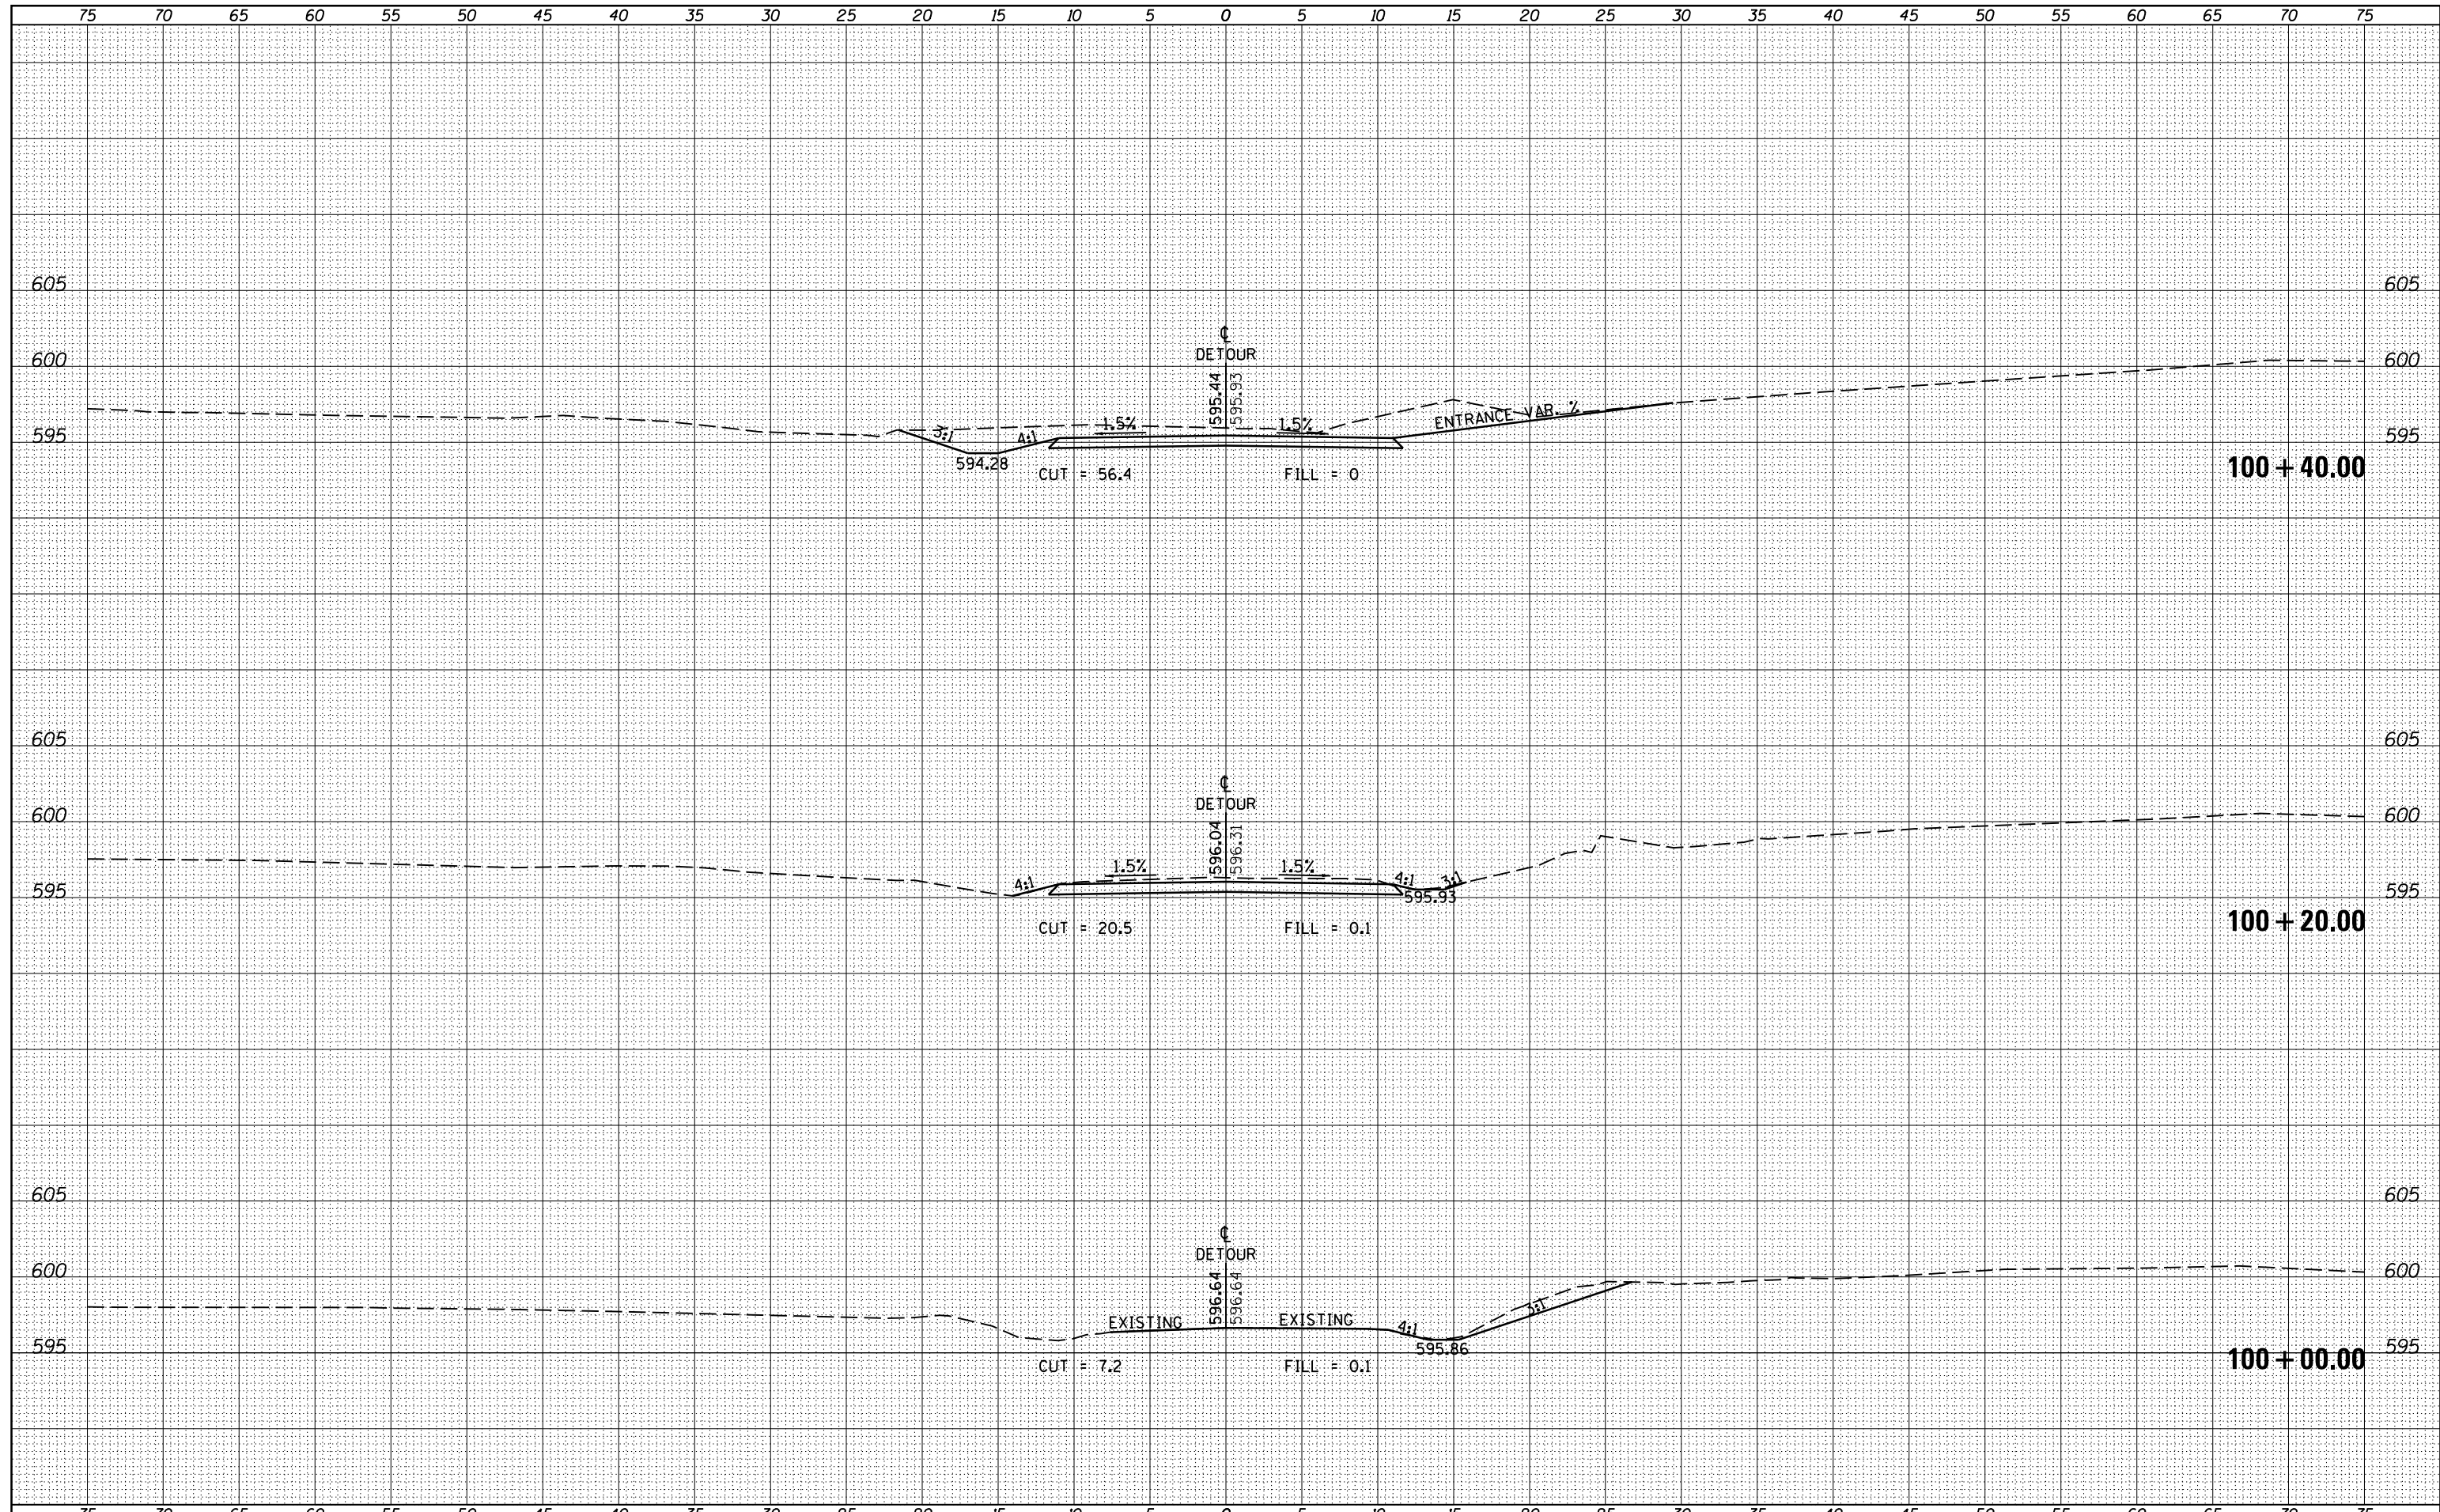

FILE NAME =	USER NAME = \$USER\$	DESIGNED -	REVISED -	STATE OF ILLINOIS DEPARTMENT OF TRANSPORTATION	CROSS SECTIONS - DETOUR		F.A.P. RTE.	SECTION	COUNTY	TOTAL SHEETS	SHEET NO.	
es:\pw_work\pwidot\kranz_jc\d0308025\78320-sht1-sections.dgn	DRAWN -	REVISED -	726				D9 SAFETY 2013-1	WILLIAMSON	112	107		
\$MODELNAME\$	PLLOT SCALE = 10.0000' / in.	CHECKED -	REVISED -		SCALE:	SHEET	OF	SHEETS	STA. 100+00.00	TO STA. 100+40.00	CONTRACT NO. 78320	
	PLLOT DATE = 10/18/2013	DATE -	REVISED -		ILLINOIS FED. AID PROJECT							