


DATE	
BY	
SURVEYED	
PLOTTED	
TEMPLATE	
AREAS	
CHECKED	
FINAL SURVEY	
NOTE BOOK	
NO.	

DATE	
BY	
SURVEYED	
PLOTTED	
TEMPLATE	
AREAS	
CHECKED	
ORIGINAL SURVEY	
NOTE BOOK	
NO.	

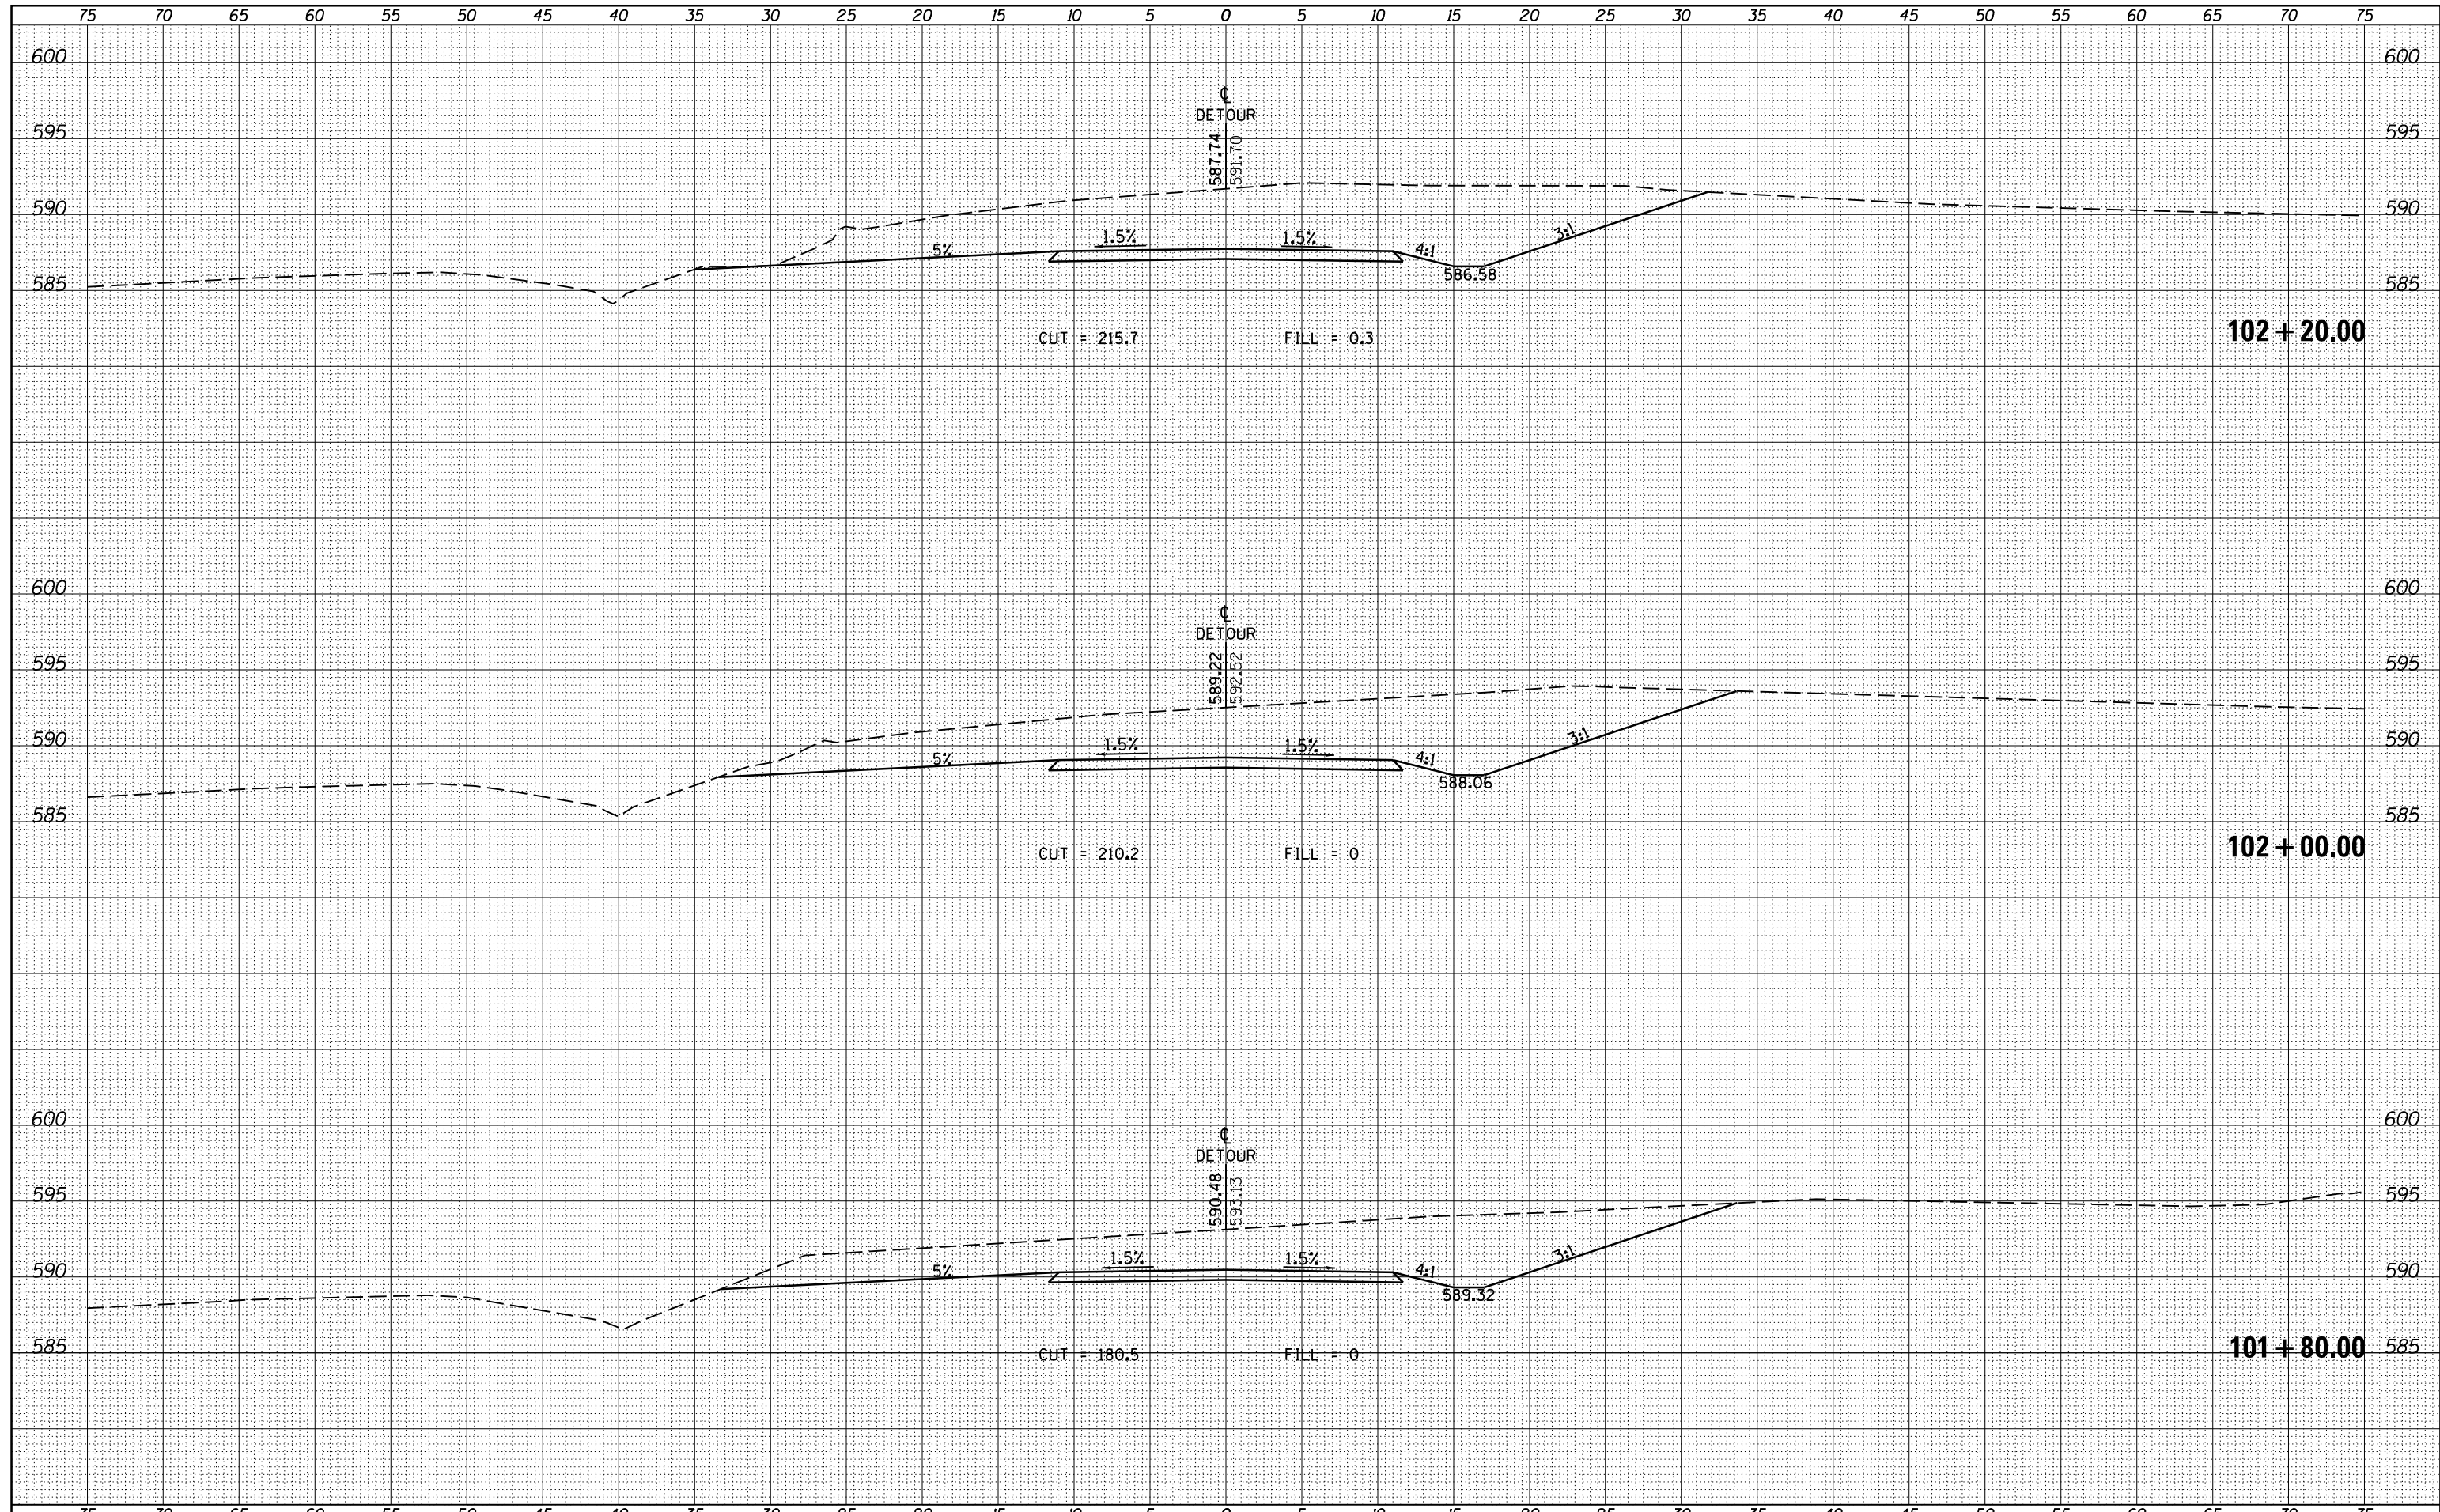

FILE NAME =	USER NAME = \$USERS	DESIGNED -	REVISIED -	STATE OF ILLINOIS DEPARTMENT OF TRANSPORTATION	CROSS SECTIONS - DETOUR			F.A.P. RTE.	SECTION	COUNTY	TOTAL SHEETS	SHEET NO.
es:\pw_work\pwidot\kranz_jc\d0308025\78320-sht1-sections.dgn		DRAWN -	REVISIED -					726	D9 SAFETY 2013-1	WILLIAMSON	112	110
\$MODELNAME\$		CHECKED -	REVISIED -		SCALE:	SHEET	OF	SHEETS	STA. 101+80.00	TO STA. 102+20.00	CONTRACT NO. 78320	
		DATE -	REVISIED -								ILLINOIS FED. AID PROJECT	