


DATE	
BY	
FINAL SURVEY	SURVEYED
NOTE BOOK	PLOTTED
NO.	TEMPLATE
	AREAS
	CHECKED

DATE	
BY	
ORIGINAL SURVEY	SURVEYED
NOTE BOOK	PLOTTED
NO.	TEMPLATE
	AREAS
	CHECKED

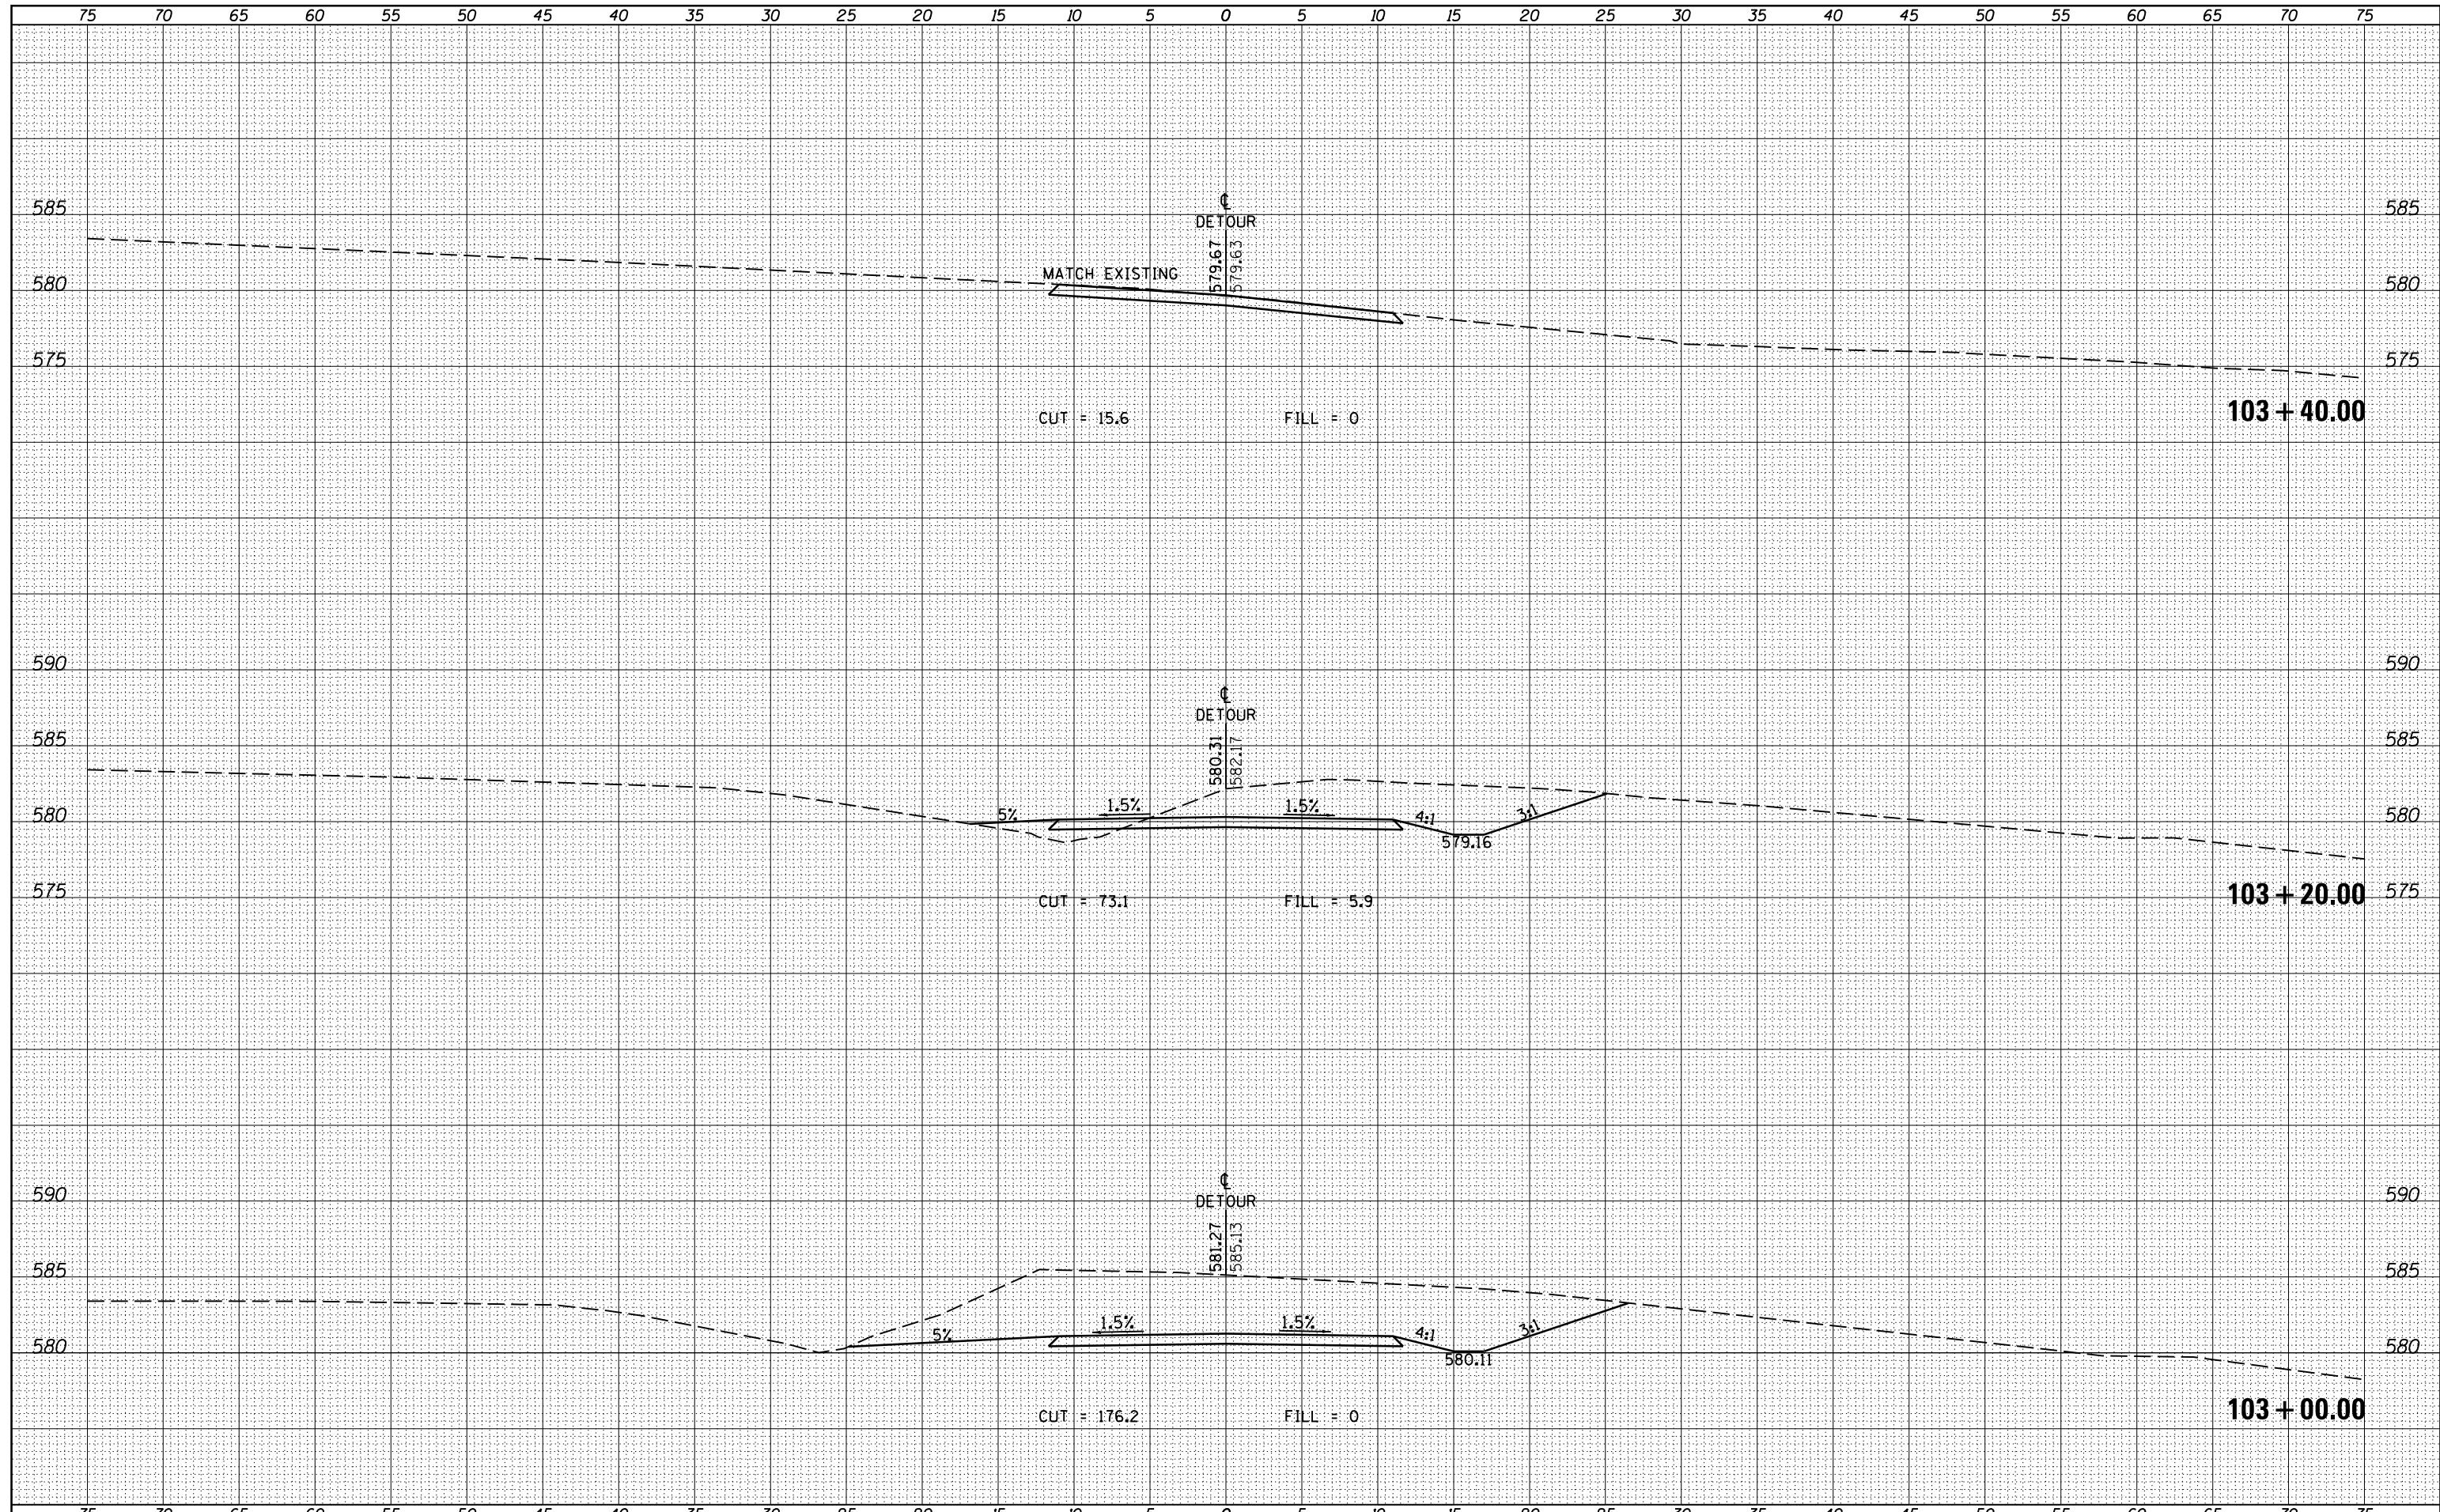

FILE NAME =	USER NAME = \$USERS	DESIGNED -	REVISED -	STATE OF ILLINOIS DEPARTMENT OF TRANSPORTATION	CROSS SECTIONS - DETOUR			F.A.P. RTE.	SECTION	COUNTY	TOTAL SHEETS	SHEET NO.	
es:\pw_work\pwidot\kranz_jc\d0308025\78320-sht1-sections.dgn	DRAWN -	REVISED -	726					D9 SAFETY 2013-1	WILLIAMSON	112	112		
\$MODELNAME\$	PLOT SCALE = 10.0000' / in.	CHECKED -	REVISED -		SCALE:	SHEET	OF	SHEETS	STA. 103+00.00	TO	STA. 103+40.00	CONTRACT NO. 78320	
	PLOT DATE = 10/18/2013	DATE -	REVISED -		ILLINOIS FED. AID PROJECT								