

F.A.S. RTE.	SECTION	COUNTY	TOTAL SHEETS	SHEET NO.
1911	10B-1	JACKSON	19	1
ILLINOIS			CONTRACT NO. 78385	

STATE OF ILLINOIS  
DEPARTMENT OF TRANSPORTATION  
DIVISION OF HIGHWAYS

**PROPOSED  
HIGHWAY PLANS**

FAS ROUTE 1911 (OLD US 51)  
SECTION 10B-1  
JACKSON COUNTY  
STRUCTURE REPLACEMENT  
OLD US 51 OVER TRIBUTARY TO DRURY CREEK  
SN 039-7118

C-99-006-14

PROJECT ACRS-1911(105)


FOR INDEX OF SHEETS, SEE SHEET NO. 2  
FOR SUMMARY OF QUANTITIES, SEE SHEET NO. 3-5

D-99-005-14



**TRAFFIC DATA**

2013 ADT = 2780  
3.2% TRUCKS  
POSTED SPEED 45 MPH

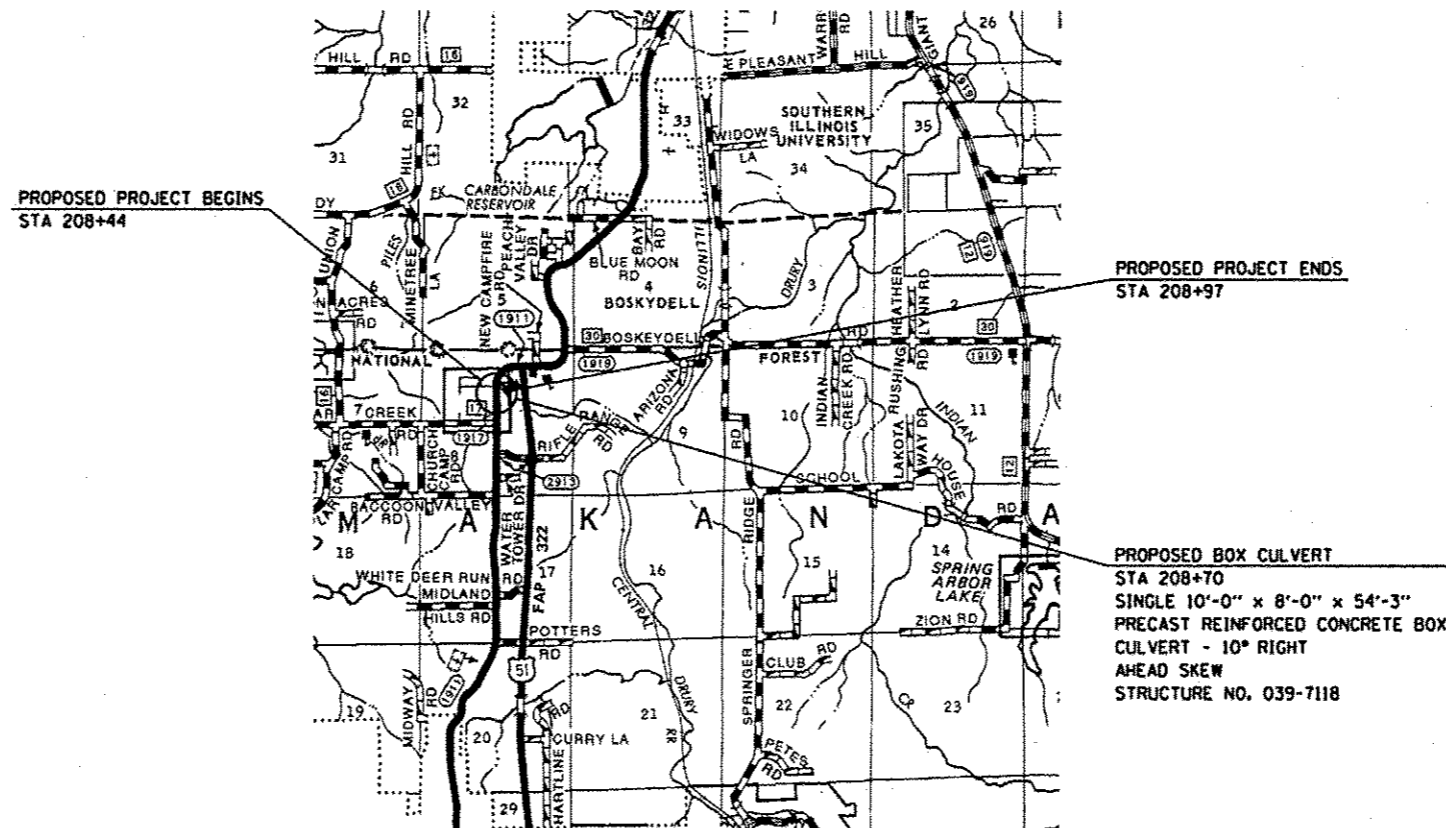

J.U.L.I.E.  
JOINT UTILITY LOCATION INFORMATION FOR EXCAVATION  
1-800-892-0123  
OR 811

PROJECT ENGINEER: GRANT DETERDING (618)351-5226  
PROJECT MANAGER: DAVID PICHE (618)351-5227

GROSS LENGTH = 53 FT.  
NET LENGTH = 53 FT.

CONTRACT NO. 78385

STATE OF ILLINOIS  
DEPARTMENT OF TRANSPORTATION  
DIVISION OF HIGHWAYS

SUBMITTED October 16 2013

Jeffrey J. Ken  
DEPUTY DIRECTOR OF HIGHWAYS, REGION ENGINEER

Dec 6 2013  
John D. Baranzelli, PE  
ENGINEER OF DESIGN AND ENVIRONMENT

Dec 6 2013  
Omer Osman, PE  
DIRECTOR OF HIGHWAYS, CHIEF ENGINEER

**PRINTED BY THE AUTHORITY  
OF THE STATE OF ILLINOIS**