


CONCRETE WINGWALL AND APRON DETAILS
(TYPICAL EACH END)

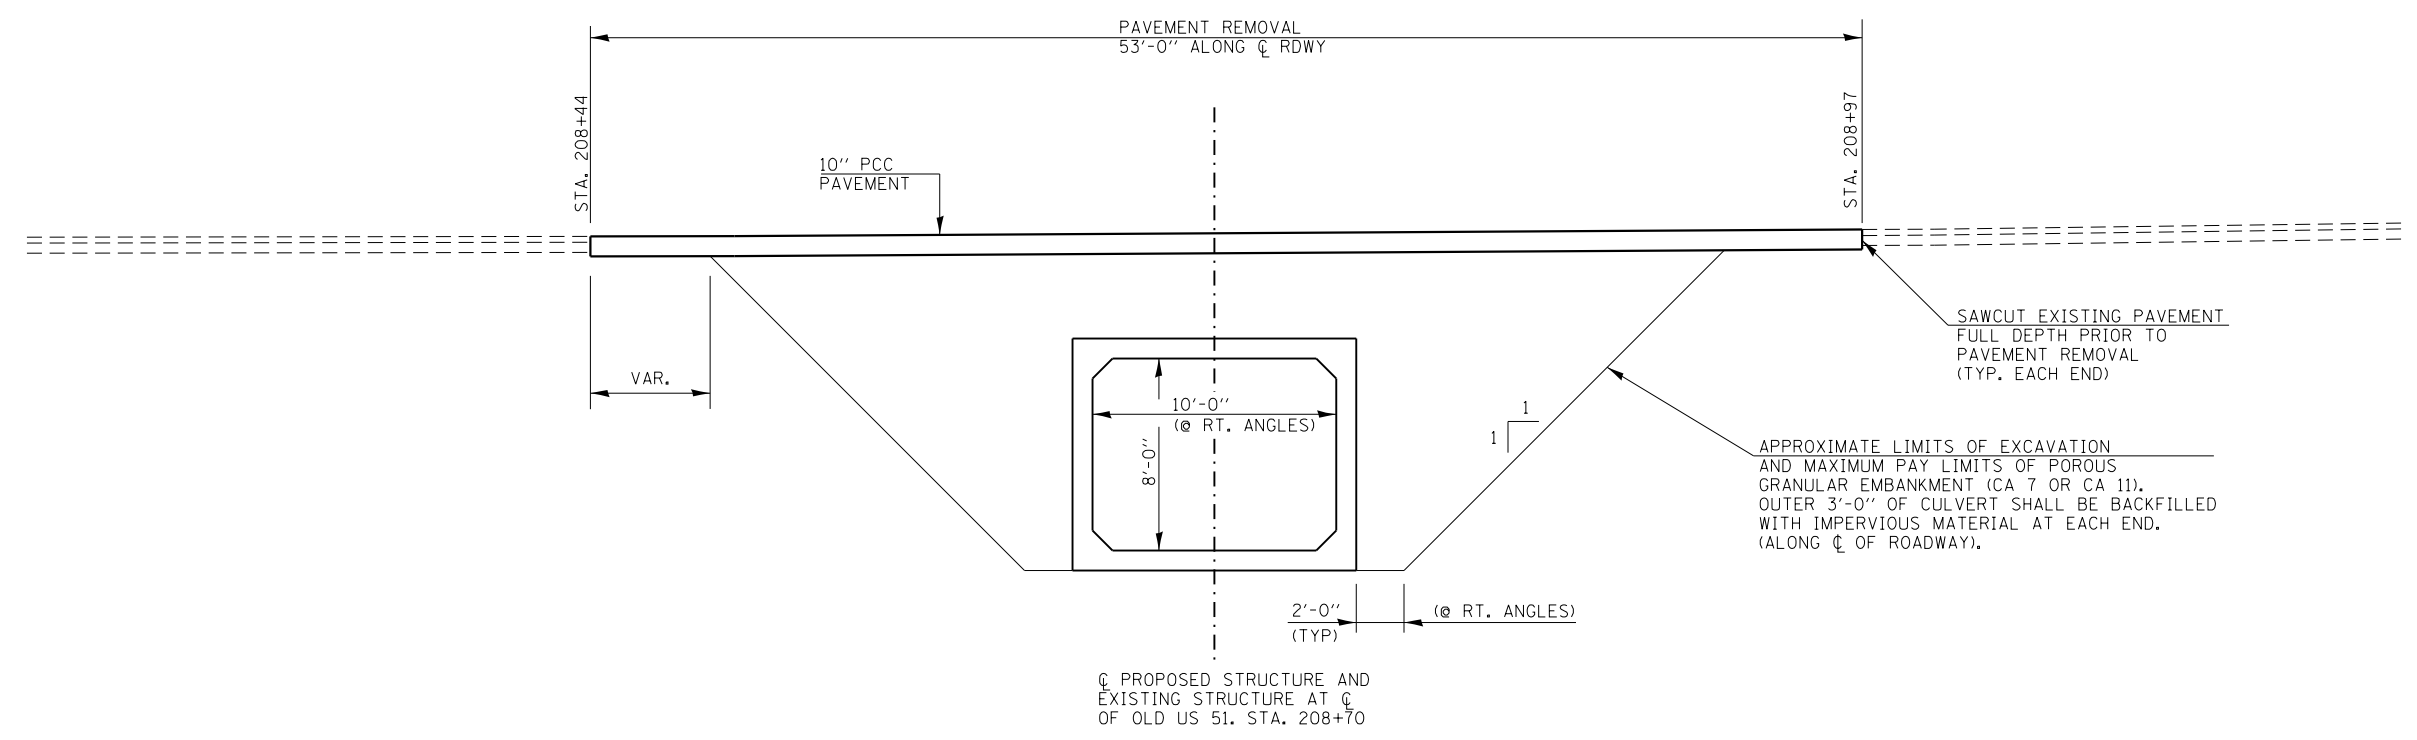

SECTION THRU BOX

FILE NAME =	USER NAME = detersdngg	DESIGNED -	REVISED -	STATE OF ILLINOIS DEPARTMENT OF TRANSPORTATION	CONCRETE WINGWALL & APRON DETAILS /SECTION THRU BOX			F.A.S RTE.	SECTION	COUNTY	TOTAL SHEETS	SHEET NO.
Default	10/16/2013	DRAWN -	REVISED -					1911	10B-1	JACKSON	19	13
		CHECKED -	REVISED -		CONTRACT NO. 78385				ILLINOIS FED. AID PROJECT			
		DATE -	REVISED -		SCALE:	SHEET	OF	SHEETS	STA.	TO	STA.	